
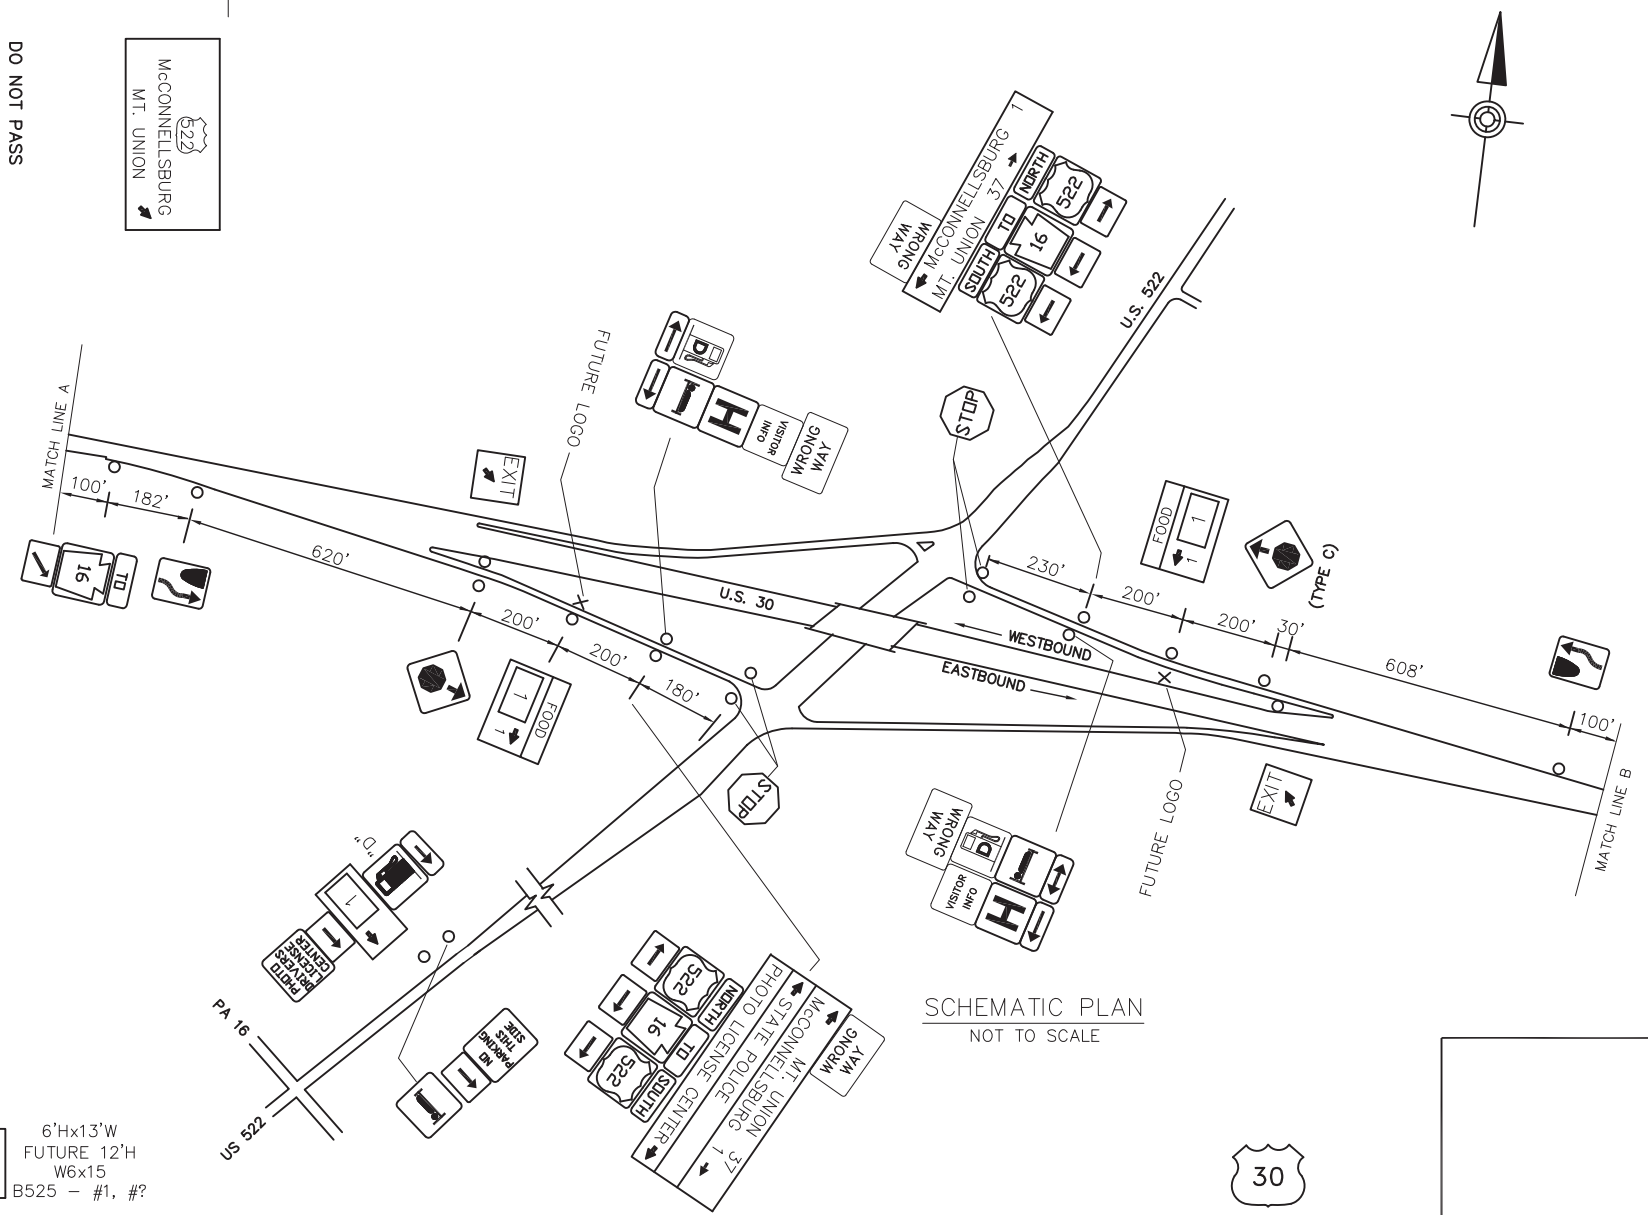


DISTRICT	COUNTY	ROUTE	PROJECT	SHEET
9-0	FULTON	U.S. 30		
AYR AND TODD TOWNSHIPS AND MCCONNELLSBURG BOROUGH REVISIONS				

ITEM	UNIT	QUANTITY
POST MOUNTED SIGNS, TYPE A, LOGO	SQ.FT.	
POST MOUNTED SIGNS, TYPE B, LOGO	SQ.FT.	
POST MOUNTED SIGNS, TYPE C, LOGO	SQ.FT.	
BREAKAWAY SYSTEMS	EACH	
* STEEL S OR W BEAM POSTS	LBS.	
LOGO SIGN MOUNTING	EACH	
REMOVAL OF POST MOUNTED MOTORIST SERVICE SIGNS, TYPES A & E	EACH	
REMOVAL OF POST MOUNTED MOTORIST SERVICE SIGNS, TYPES B, C & F	L.S.	


* APPROXIMATE QUANTITY FOR INFORMATION ONLY

○	Existing Sign to Remain
△	Existing Sign to be Removed
◻	Existing Sign Reset as Shown
●	NEW SIGN
×	FUTURE SIGN
⊗	Existing Utility Pole

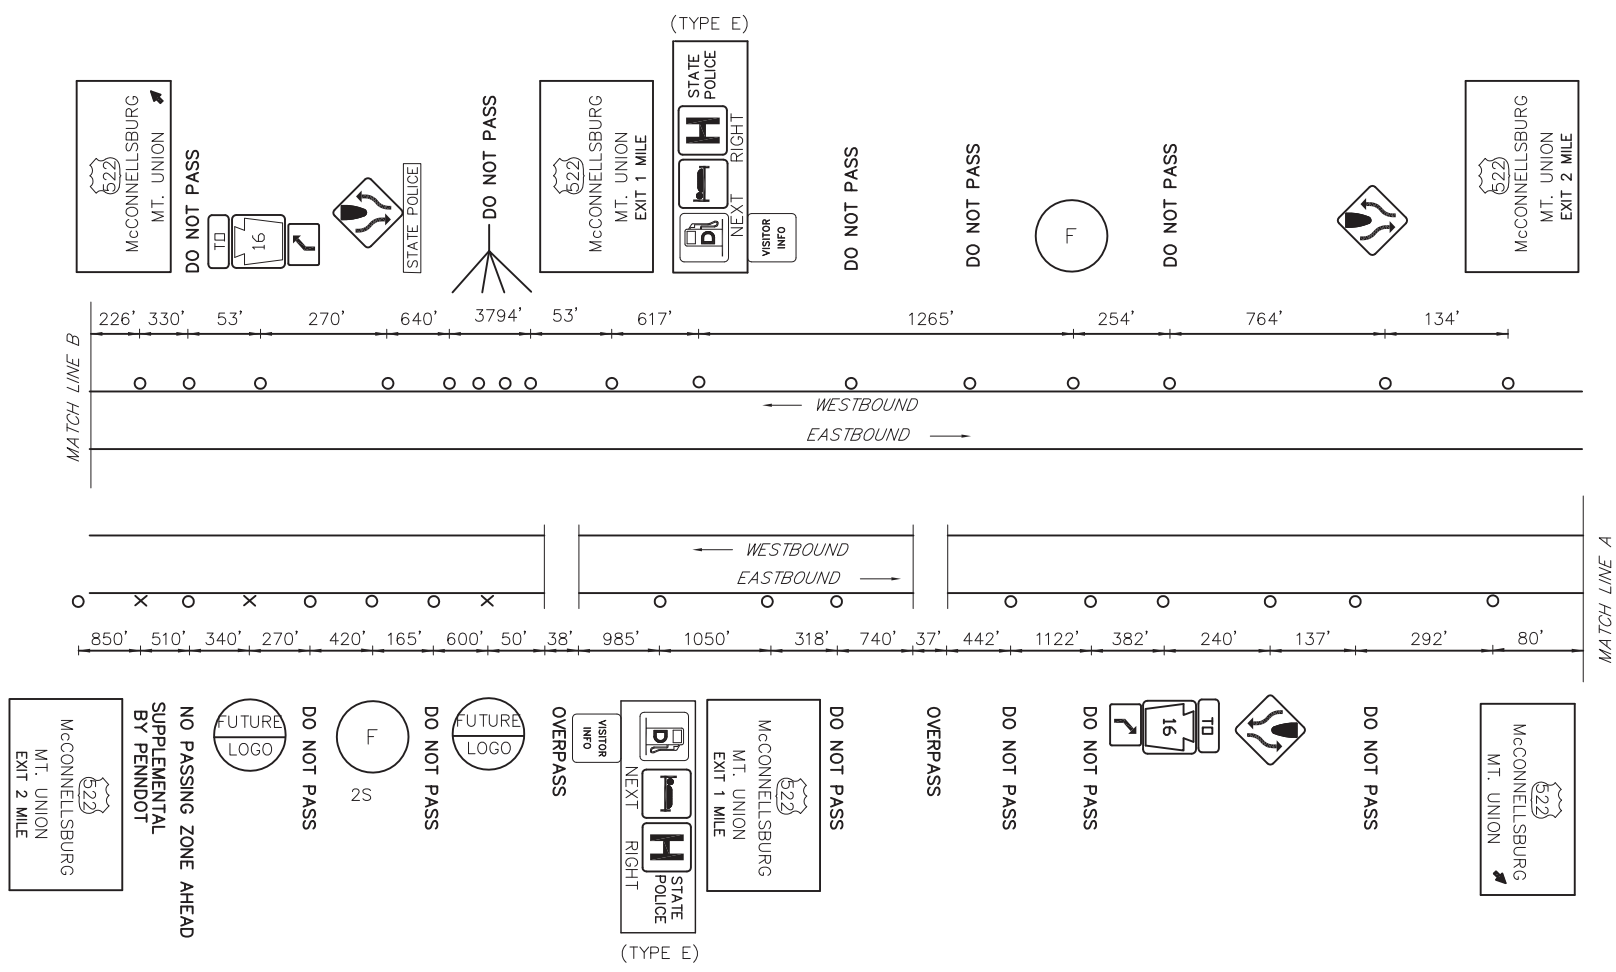

LEGEND
2S - GUIDE RAIL

LEGEND	DIRECTION	BUSINESS	LOGO. NO.
FOOD	EB/WB	McDONALD'S #12608	1

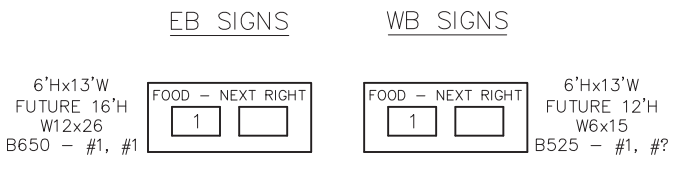

D:\BASE\JRS\522\522-AYR\522-AYR-BUILD\DRAWINGS\PERMITS\DISTRICT 09\FULTON - 2P\2P-XX-SHFX-30-MCCONNELLSBURG EXIT PLAN September 17/2019 10:4 PM