


DISTRICT	COUNTY	ROUTE	PROJECT	SHEET
4-0	LUZERNE	1-80		
BUTLER TOWNSHIP REVISIONS				

SYMBOLS	
○	Existing Sign to Remain
△	Existing Sign to be Removed
□	Existing Sign Reset as Shown
●	NEW SIGN
×	FUTURE SIGN
⊗	Existing Utility Pole

TABULATION OF QUANTITIES		
ITEM	UNIT	QUANTITY
POST MOUNTED SIGNS, TYPE A, LOGO	SQ.FT.	
POST MOUNTED SIGNS, TYPE B, LOGO	SQ.FT.	
POST MOUNTED SIGNS, TYPE C, LOGO	SQ.FT.	
BREAKAWAY SYSTEMS	EACH	
* STEEL S OR W BEAM POSTS	LBS.	
LOGO SIGN MOUNTING	EACH	
FLAT SHEET PANEL REPLACEMENT	SQ.FT.	
EXTRUDED PANEL REPLACEMENT	SQ.FT.	
REMOVAL OF POST MOUNTED MOTORIST SERVICE SIGNS, TYPES B, C & F	L.S.	


\* APPROXIMATE QUANTITY FOR INFORMATION ONLY

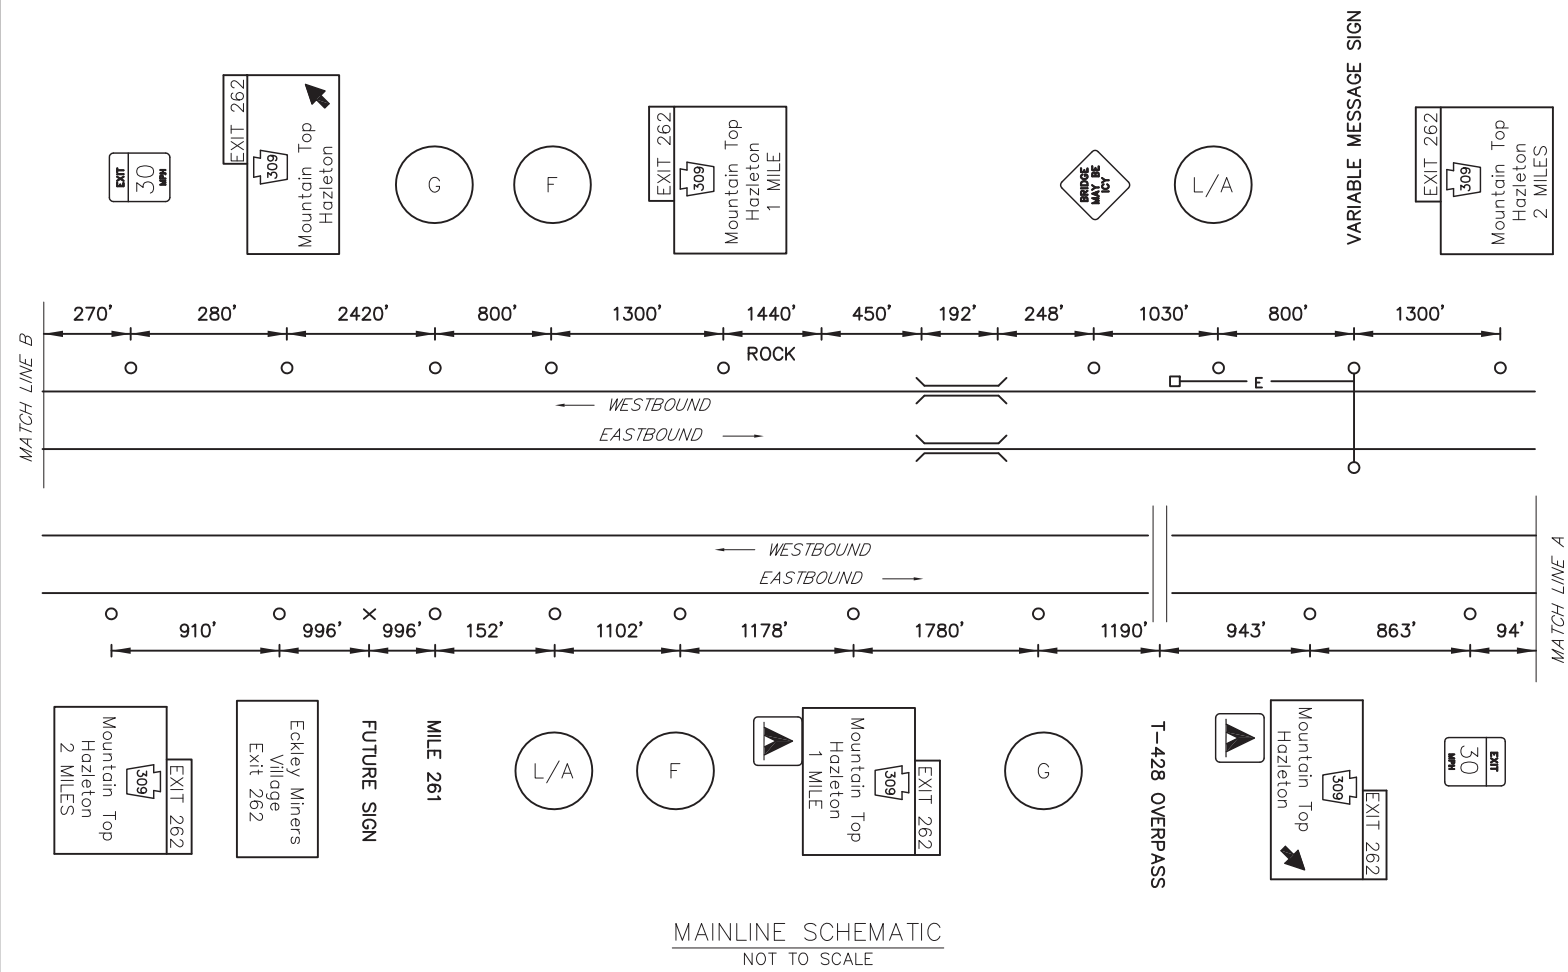


EXIT 262 SPECIFIC INFORMATION PANEL			
LEGEND	DIRECTION	BUSINESS	LOGO. NO.
GAS	EB/WB	SUNOCO	1
		VALERO (DIESEL/24 HRS)	5
FOOD	EB/WB	WENDY'S	3
		EVANS' ROADHOUSE RESTAURANT	4
LODGING	EB/WB	ECONOLodge	2
		HOLIDAY INN EXPRESS & SUITES	6
ATTRACTION	EB/WB	CAN DO CORPORATE CENTER	7

EB SIGNS


10'Hx13'W  
12' TOP SECTION  
FUTURE 12'H  
W8x21 A572  
3M TYPE III  
B525 - #2, #1

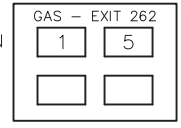

6'Hx13'W  
FUTURE 14'H  
W10x22 A572  
STIM TYPE IV  
B650 - #1, #1

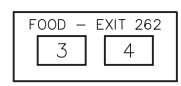


12'Hx13'W  
W8x21 A572  
3M TYPE III  
B525 - #1, #1

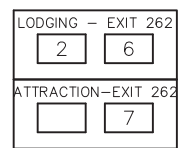


WB SIGNS



10'Hx13'W  
12' TOP SECTION  
FUTURE 12'H  
W8x18 A36  
3M TYPE III  
B525 - #1, #1

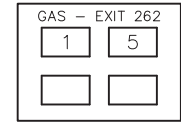

6'Hx13'W  
FUTURE 14'H  
W8x21 A572  
STIM TYPE IV  
B525 - #1, #2

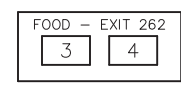

12'Hx13'W  
W10x26 A572  
3M TYPE III  
B650 - #1, #1

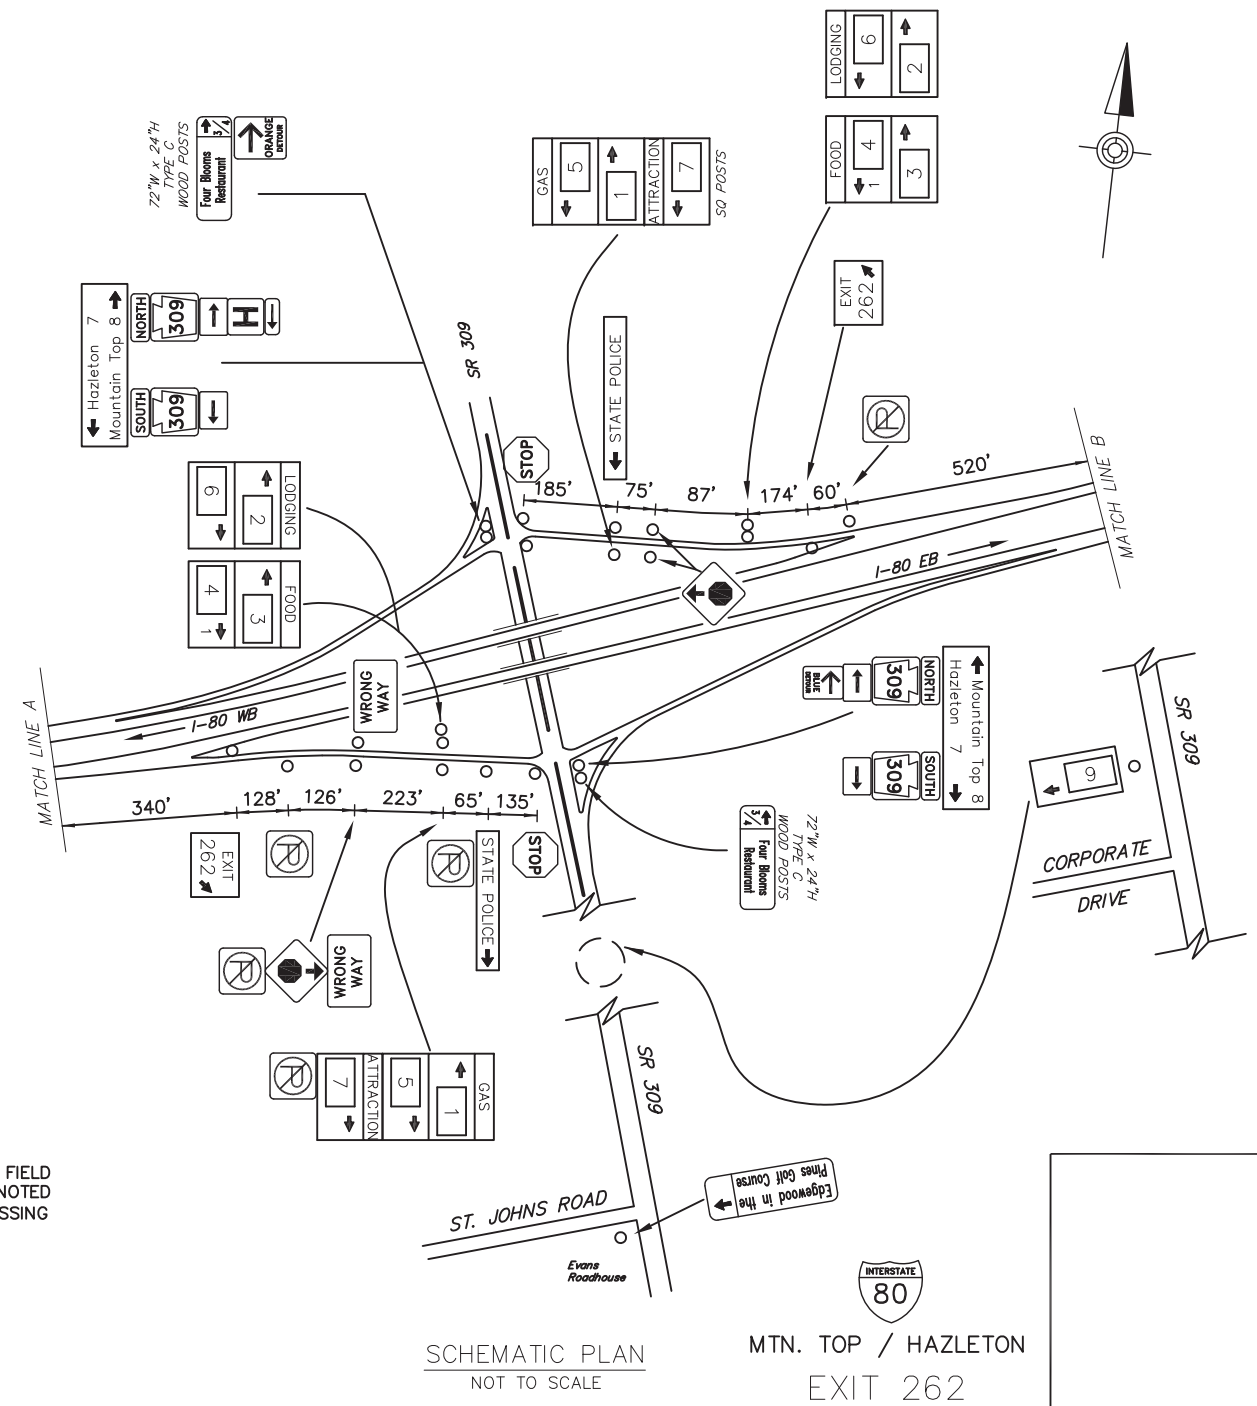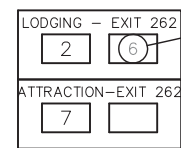

08/05/2019 FIELD INSPECTION NOTED LOGO (6) MISSING

SCHMATIC PLAN NOT TO SCALE

80 INTERSTATE  
MTN. TOP / HAZLETON  
EXIT 262