
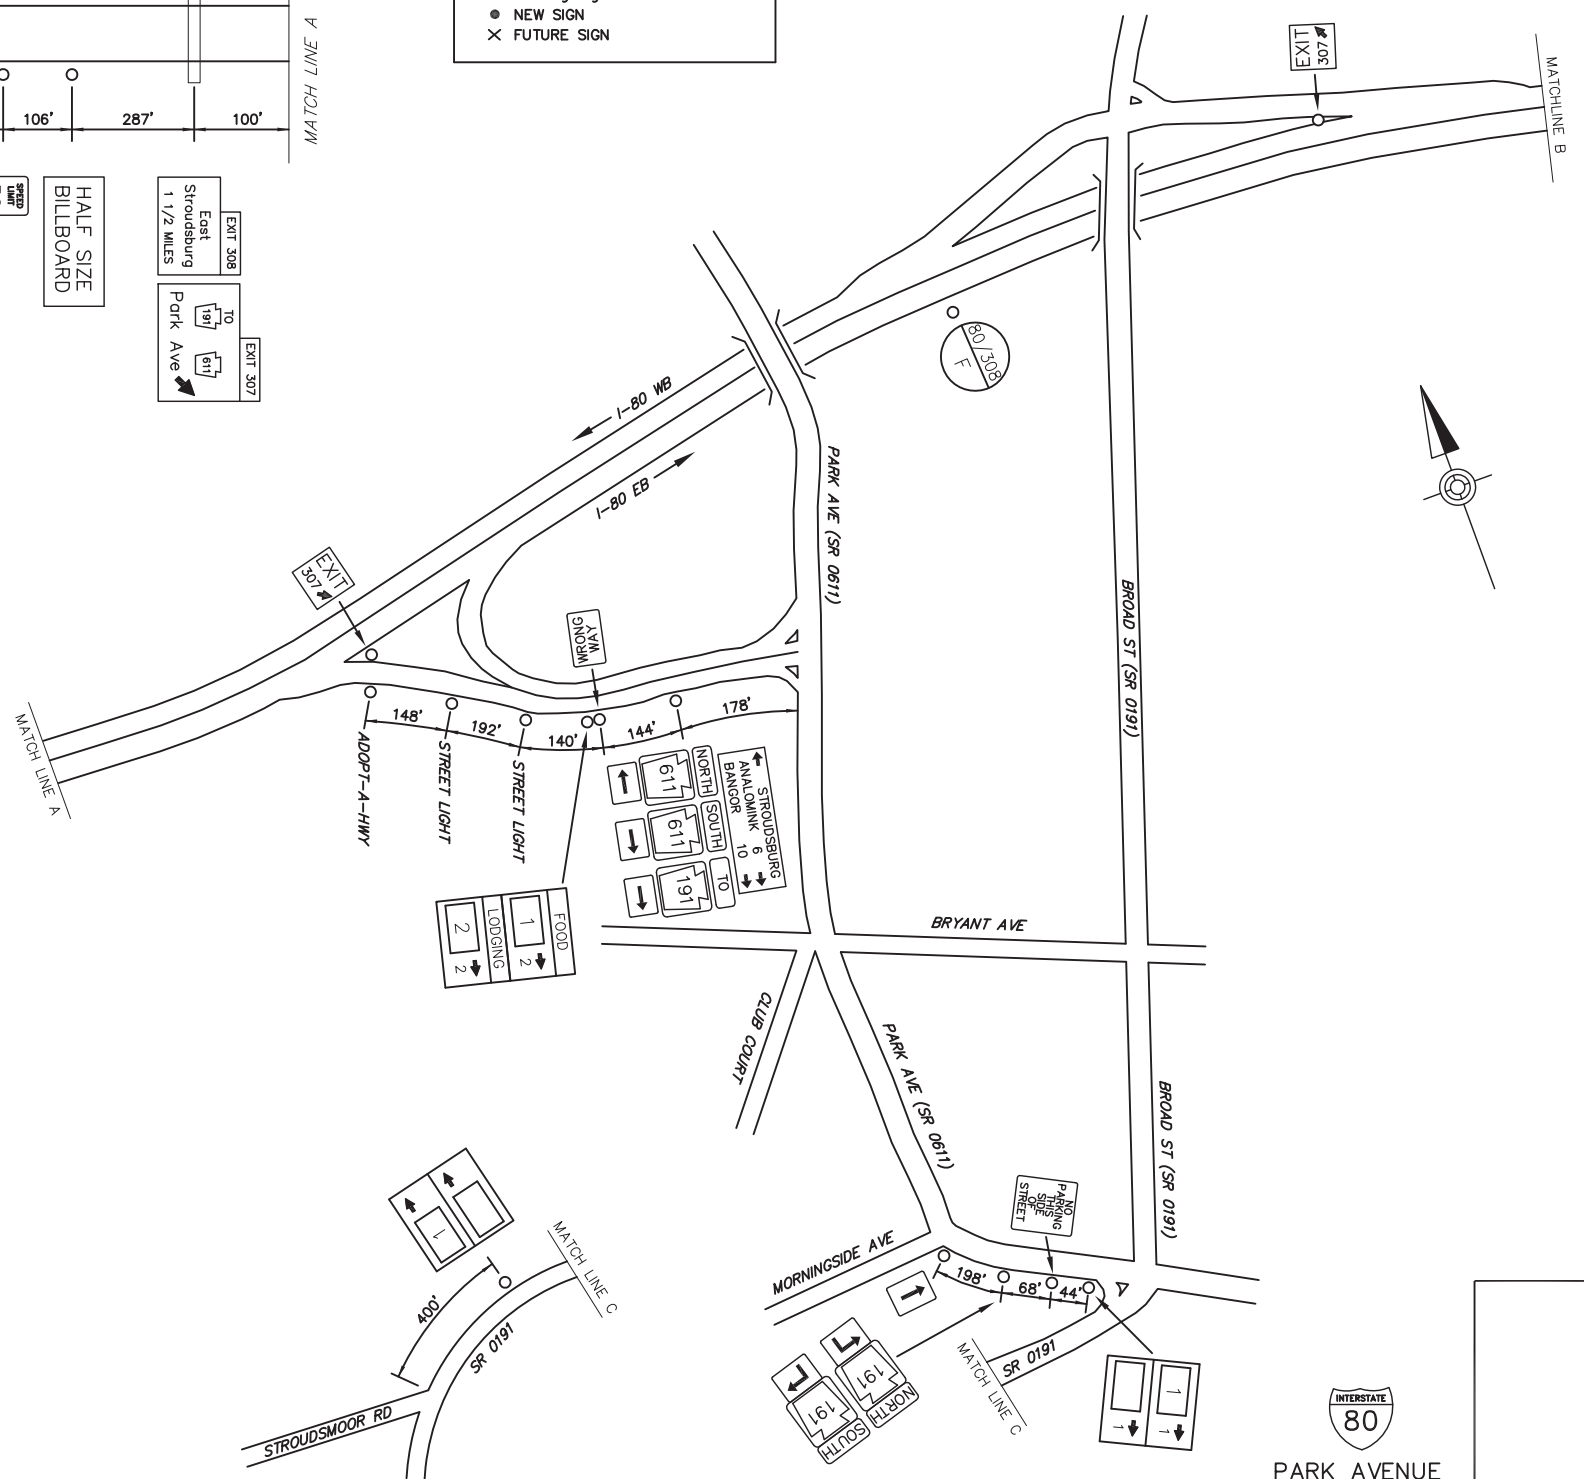


DISTRICT	COUNTY	ROUTE	PROJECT	SHEET
5-0	MONROE	I-80		
STROUDSBURG BOROUGH REVISIONS				

TABULATION OF QUANTITIES		
ITEM	UNIT	QUANTITY
POST MOUNTED SIGNS, TYPE A, LOGO	SQ.FT.	-
POST MOUNTED SIGNS, TYPE B, LOGO	SQ.FT.	-
POST MOUNTED SIGNS, TYPE F, LOGO	SQ.FT.	-
BREAKAWAY SYSTEMS	EACH	-
* STEEL S OR W BEAM POSTS	LBS.	-
LOGO SIGN MOUNTING	EACH	-

* APPROXIMATE QUANTITY FOR INFORMATION ONLY

- SYMBOLS**
- Existing Sign to Remain
 - △ Existing Sign to be Removed
 - Existing Sign Reset as Shown
 - NEW SIGN
 - × FUTURE SIGN

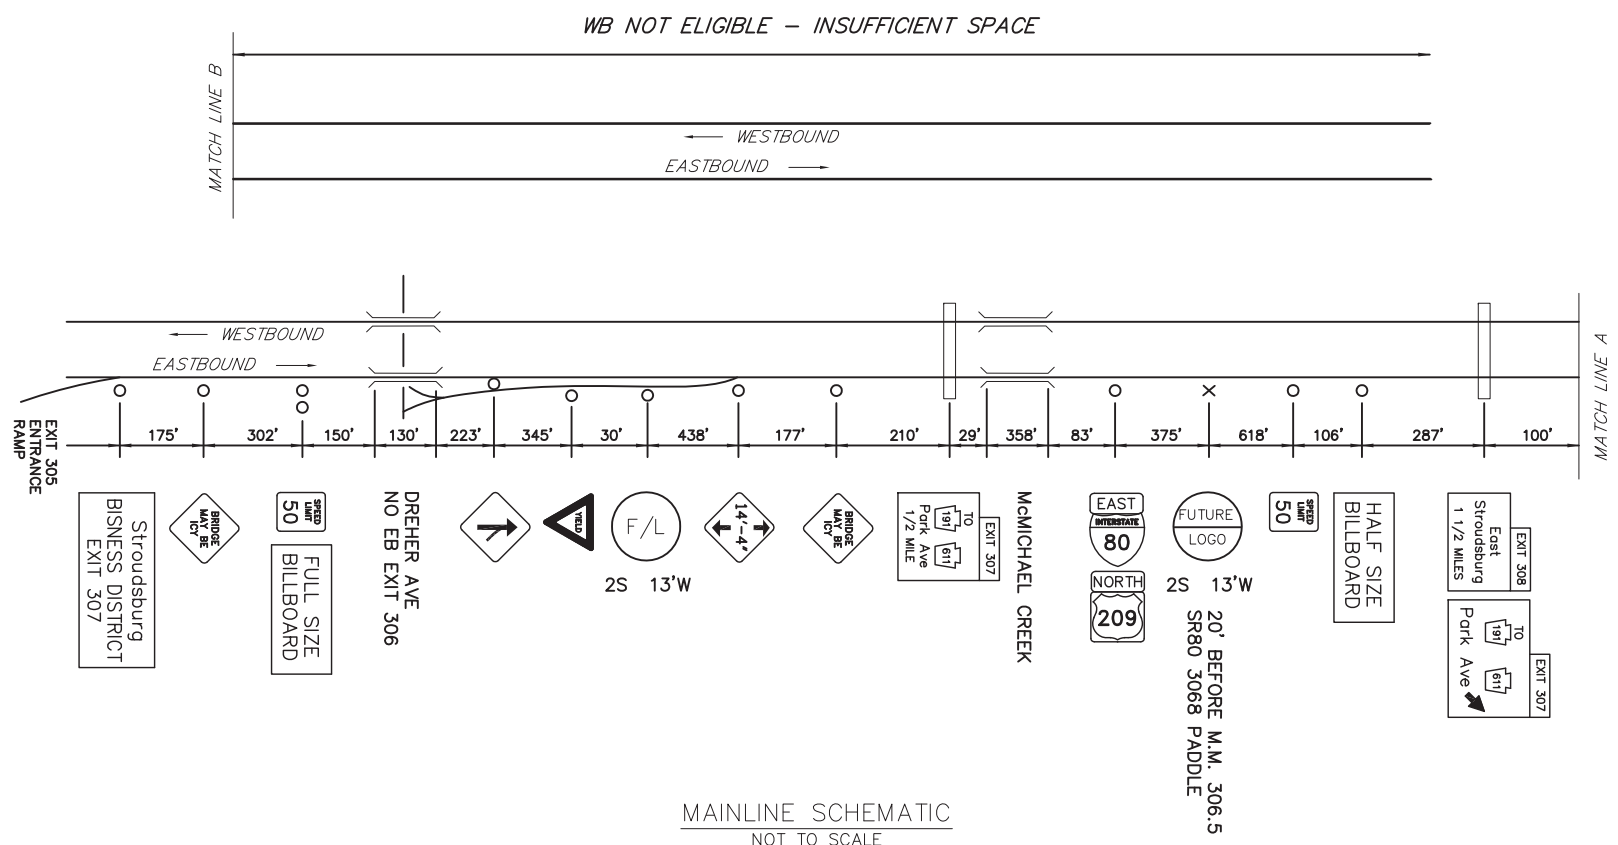


LEGEND

2S - GUIDE RAIL

EXIT 307 SPECIFIC INFORMATION PANEL			
LEGEND	DIRECTION	BUSINESS	LOGO. NO.
FOOD	EB	STROUDSMOOR COUNTRY INN	1
LODGING	EB	STROUDSMOOR COUNTRY INN	2

EB SIGNS

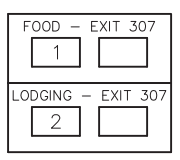

D:\BUREAU\DESIGN\AN\AN\PROJECTS\BUILT\DRAWINGS\PERMITS\DISTRICT 05\MONROE - 4510-VX-SHFX-18-LE-EXIT 307 PLAN August 22, 2019 11:06 AM

