



DISTRICT	COUNTY	ROUTE	PROJECT	SHEET
2-0	CENTRE	I-99	COLLEGE AND PATTON TOWNSHIP REVISIONS	2 OF 2
REVISIONS				

- SYMBOLS**
- Existing Sign to Remain
 - △ Existing Sign to be Removed
 - ◻ Existing Sign Reset as Shown
 - NEW SIGN
 - × FUTURE SIGN
 - ∅ Existing Utility Pole

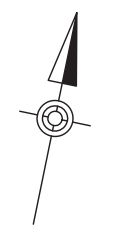

EXIT 71 SPECIFIC INFORMATION PANEL			
LEGEND	DIRECTION	BUSINESS	LOGO. NO.
FOOD	NB/SB	SHEETZ	22
		McDONALD'S (24 HOURS)	3
		OLIVE GARDEN	5
		WENDY'S	6
		WEGMAN'S MARKET CAFE	13
		APPLEBEE'S	14
		CRACKER BARREL	16
		PANERA BREAD	21
		HOSS'S FAMILY STEAK & SEA	4
		THE FIELD RESTAURANT	8
LODGING	NB/SB	CHICK-FIL-A (CLOSED SUNDAY)	15
		STARBUCKS	17
		HAMPTON INN & SUITES	11
		SPRINGHILL SUITES-MARRIOTT	12
		TOFTREES RESORT	1
		CARNEGIE INN & SPA	7
		HOLIDAY INN EXPRESS	9
		QUALITY INN	10
		COMFORT SUITES	18
		SLEEP INN	19
FAIRFIELD INN & SUITES-MARRIOTT	20		

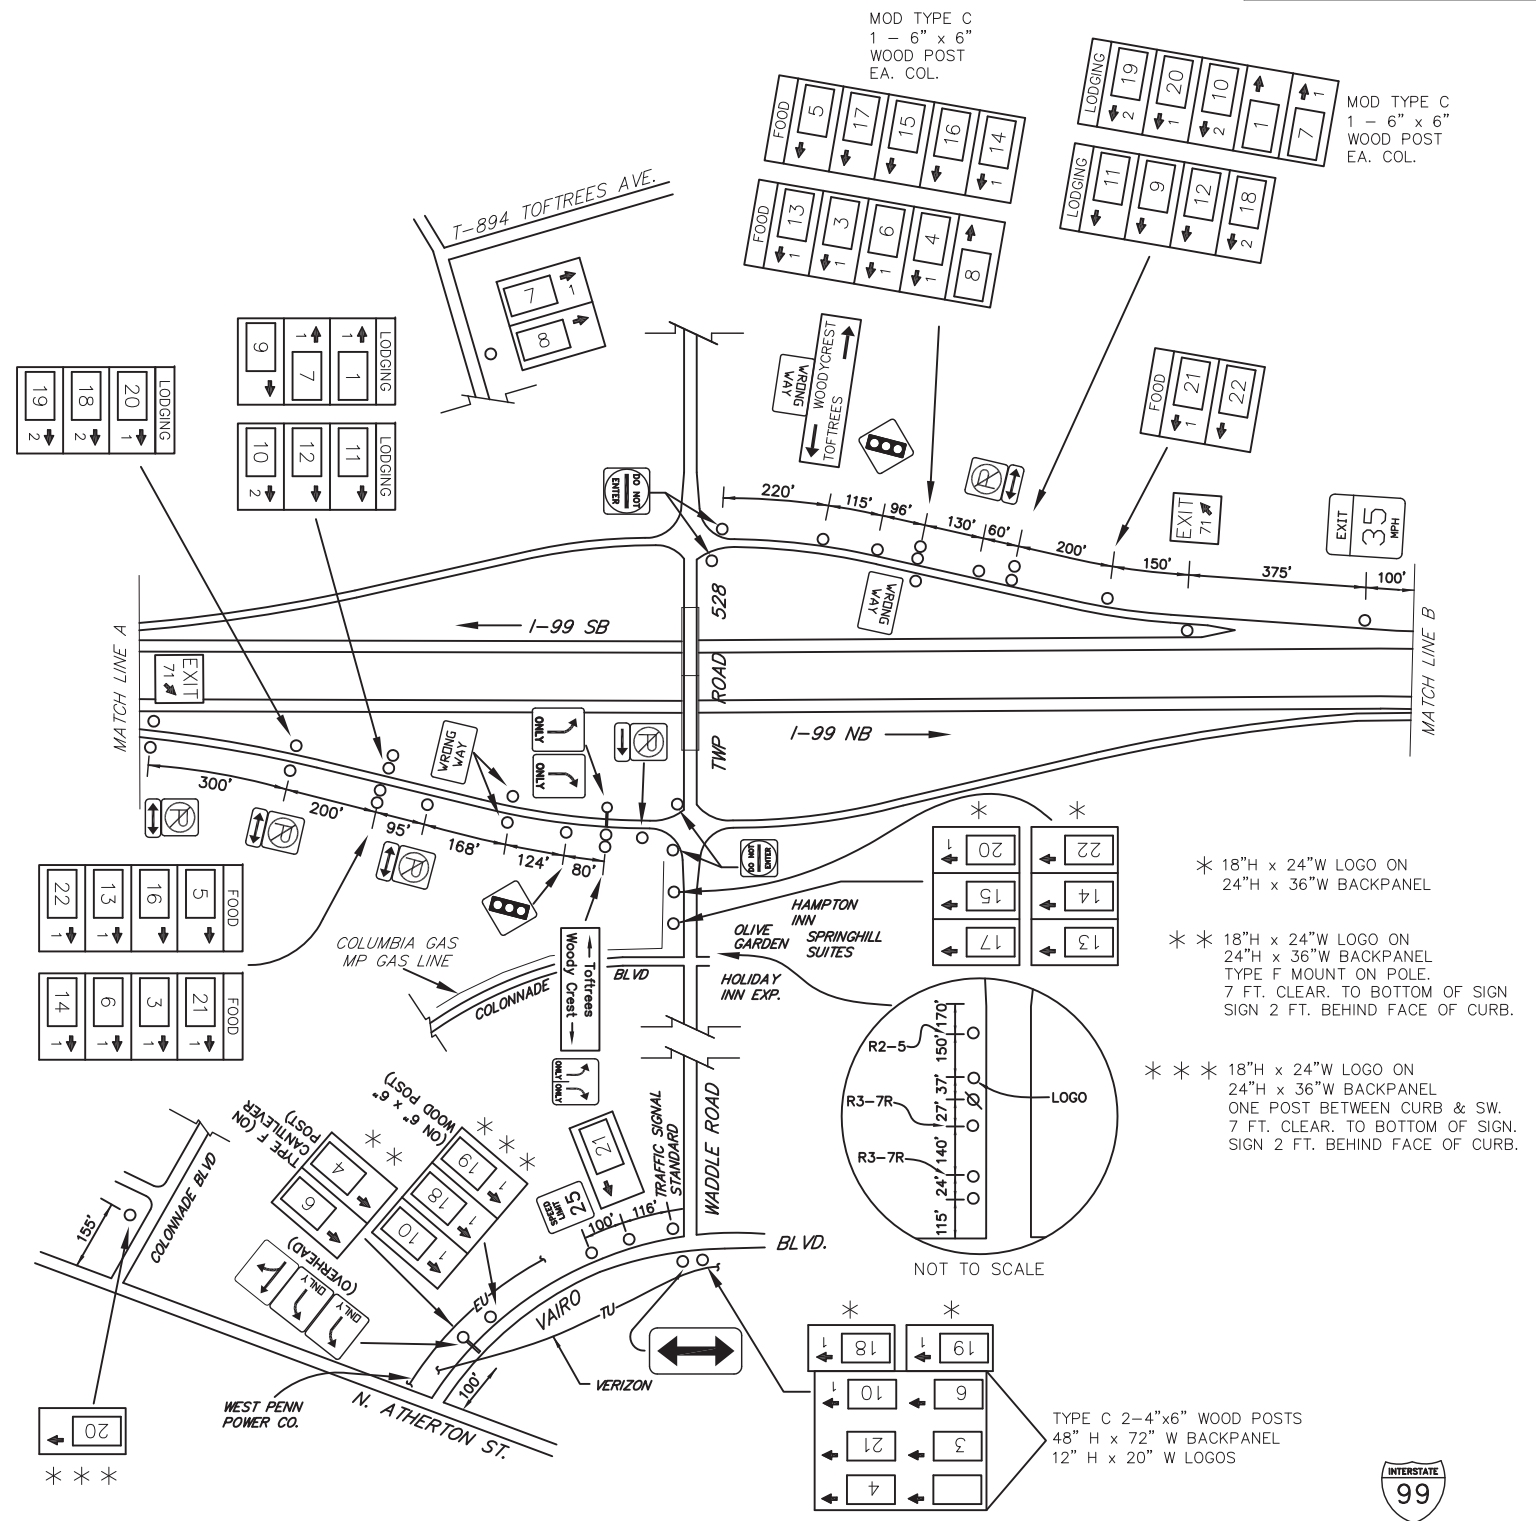

SCHMATIC PLAN
NOT TO SCALE



D:\BASE\DESIGN\PROJECTS\AN\1410-XX-SHT\1410-XX-SHT-199-EXIT 71 PLAN August 22, 2019 4:48 PM