

DISTRICT	COUNTY	ROUTE	PROJECT	SHEET
2-0	CENTRE	I-99		
BENNER TOWNSHIP REVISIONS				




SYMBOLS

- Existing Sign to Remain
- △ Existing Sign to be Removed
- Existing Sign Reset as Shown
- NEW SIGN
- × FUTURE SIGN
- ⊗ Existing Utility Pole

TABULATION OF QUANTITIES

ITEM	UNIT	QUANTITY
POST MOUNTED SIGNS, TYPE A, LOGO	SQ.FT.	
POST MOUNTED SIGNS, TYPE B, LOGO	SQ.FT.	
POST MOUNTED SIGNS, TYPE C, LOGO	SQ.FT.	
BREAKAWAY SYSTEMS	EACH	
* STEEL S OR W BEAM POSTS	LBS.	
LOGO SIGN MOUNTING	EACH	
REMOVAL OF POST MOUNTED MOTORIST SERVICE SIGNS, TYPES B, C & F	L.S.	


* APPROXIMATE QUANTITY FOR INFORMATION ONLY

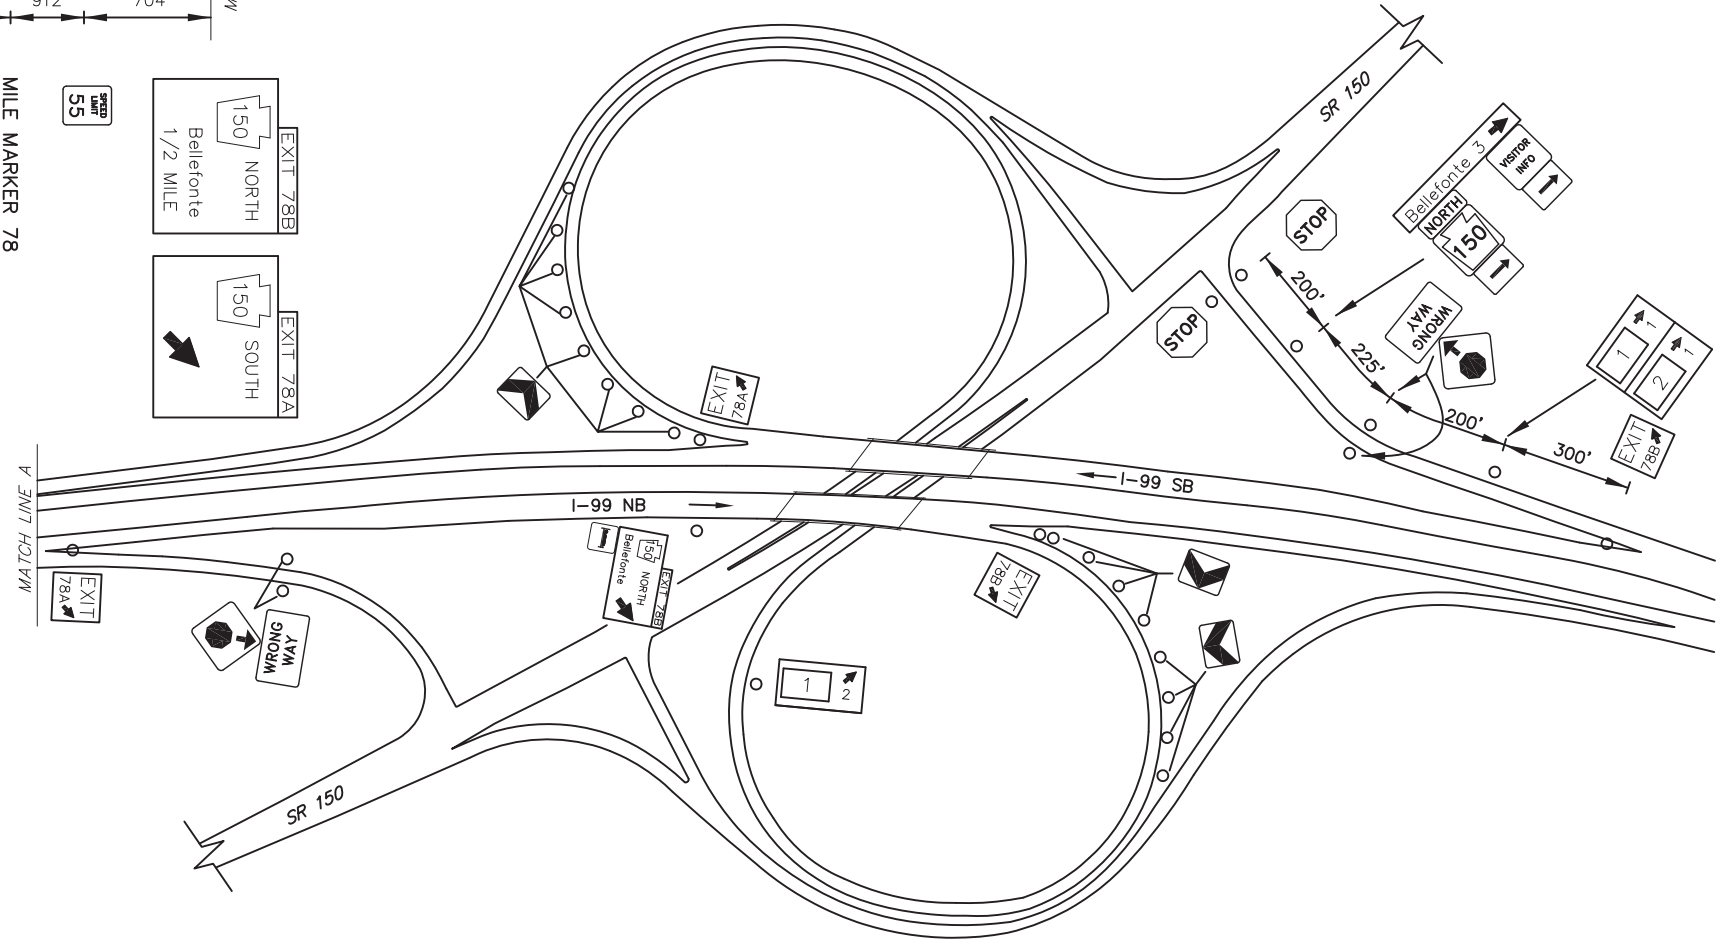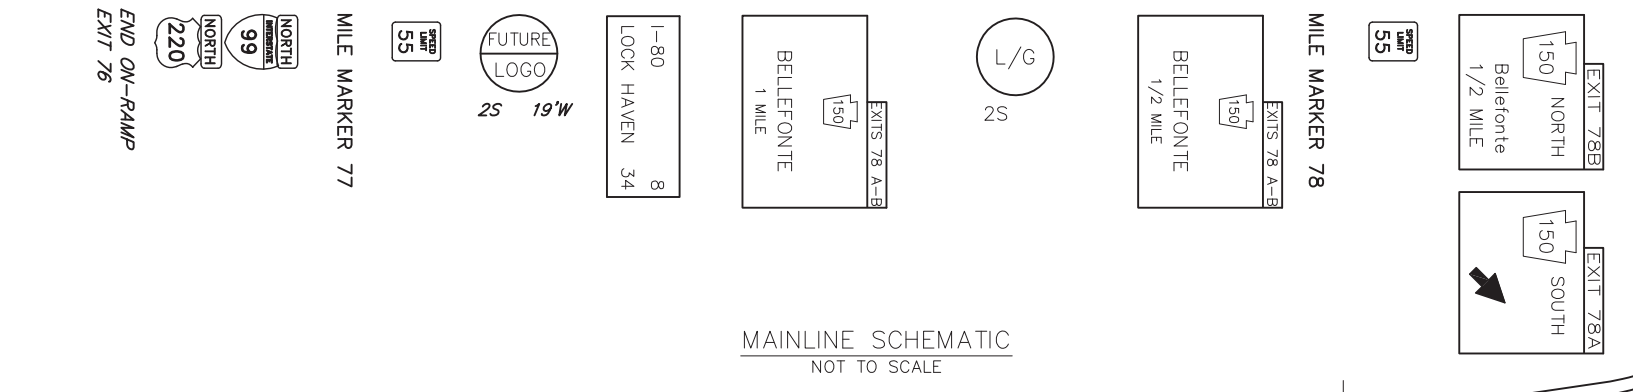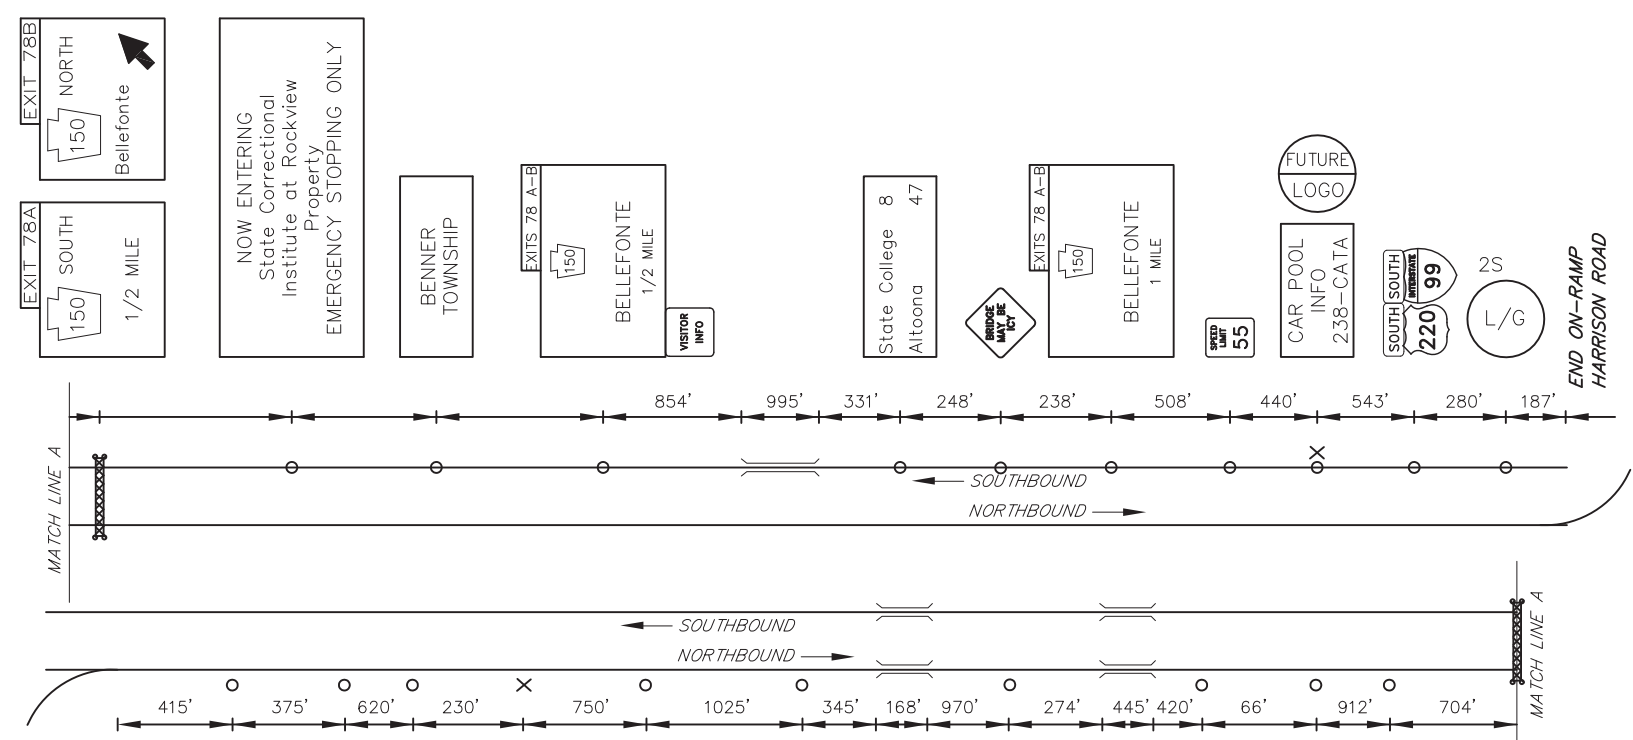

LEGEND
2S - GUIDE RAIL

EXIT 78 SPECIFIC INFORMATION PANEL

LEGEND	DIRECTION	BUSINESS	LOGO. NO.
LODGING	NB/SB	ECONOLODGE	1
GAS	NB/SB	SHEETZ (DIESEL)	2

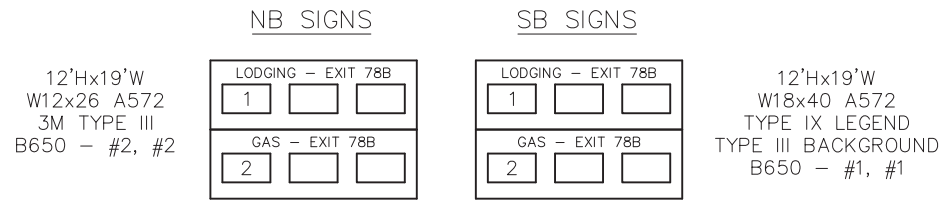

D:\BENTON\PROJECTS\14100-XX\DRAWINGS\PERMITS\DISTRICT 02\CENTRE - 14100-XX\SR150-199_EXIT 78 PLAN August 22, 2019 1:53 PM