
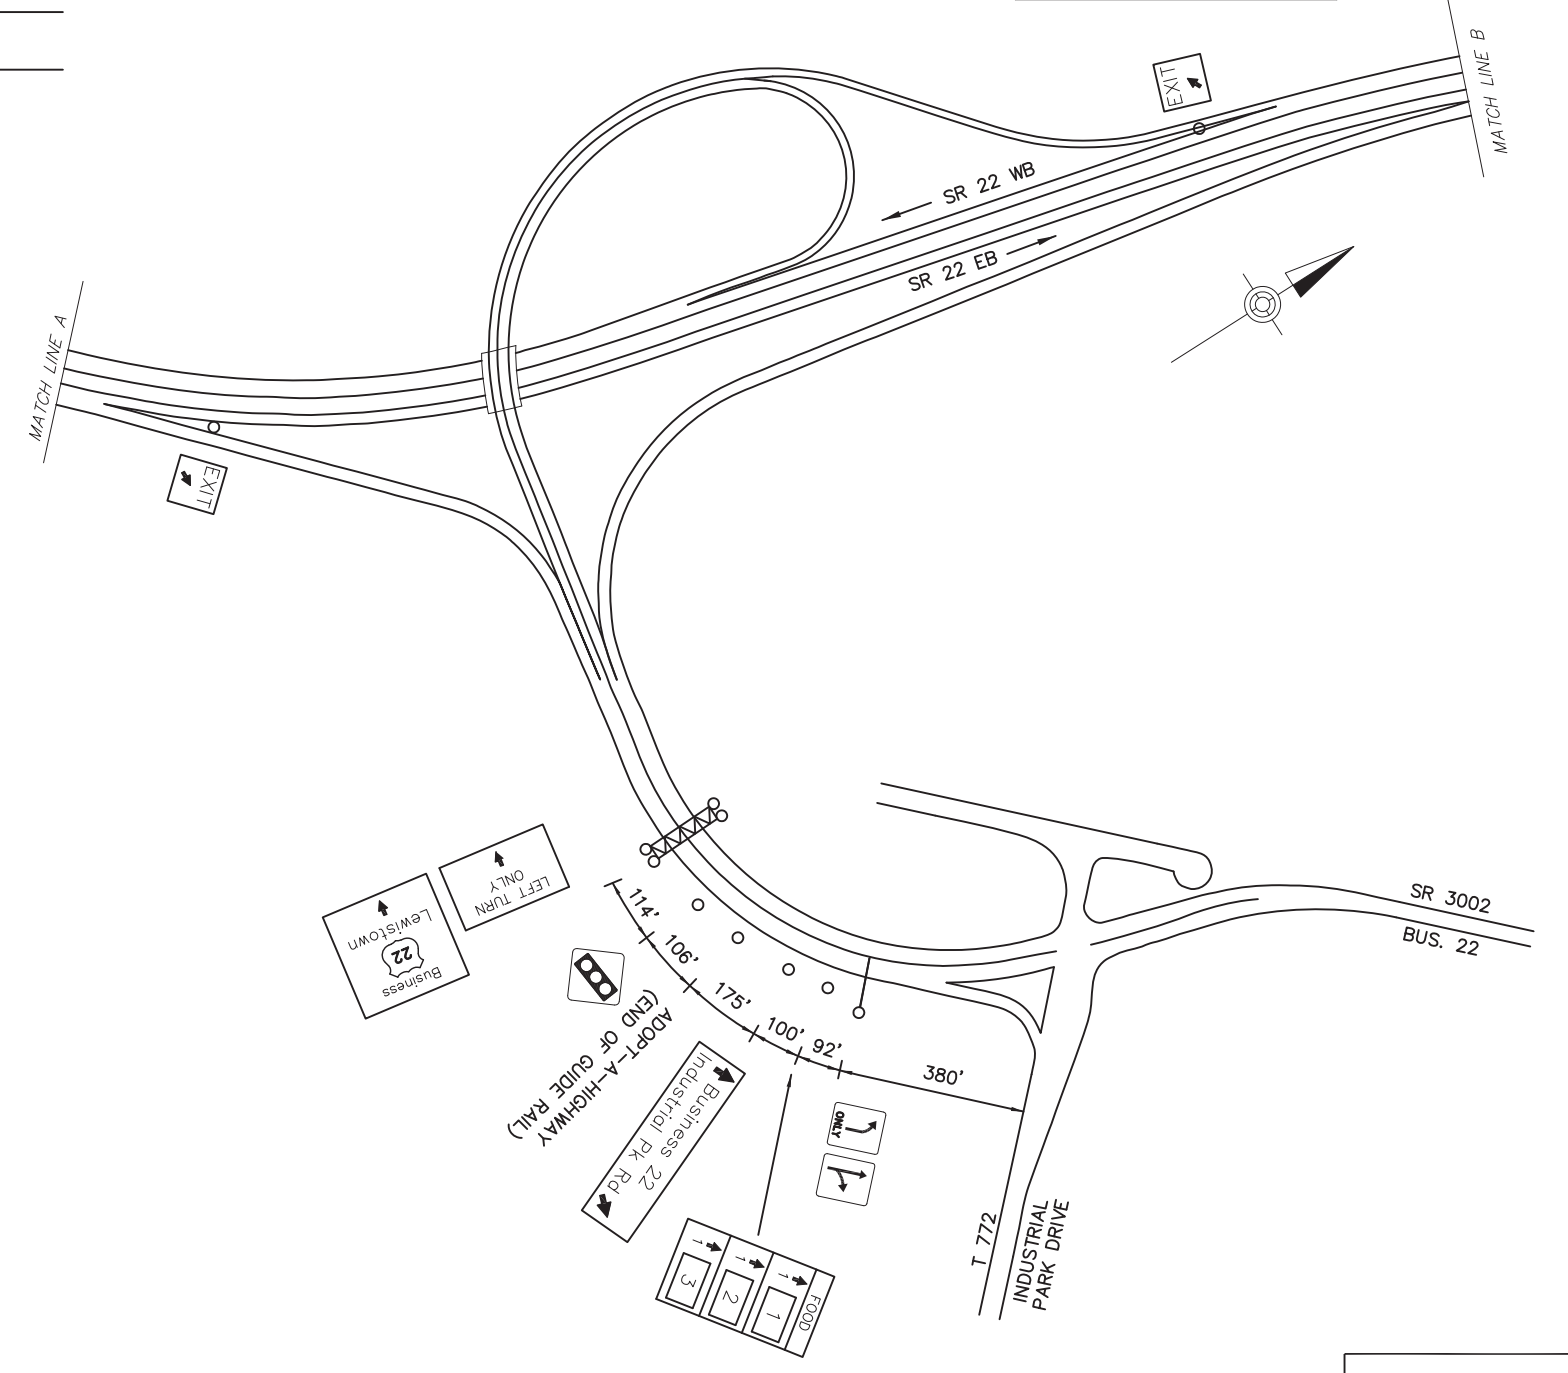


DISTRICT	COUNTY	ROUTE	PROJECT	SHEET
2-0	MIFFLIN	SR 22		
GRANVILLE TOWNSHIP REVISIONS				


TABULATION OF QUANTITIES		
ITEM	UNIT	QUANTITY
POST MOUNTED SIGNS, TYPE A, LOGO	SQ.FT.	
POST MOUNTED SIGNS, TYPE B, LOGO	SQ.FT.	
POST MOUNTED SIGNS, TYPE C, LOGO	SQ.FT.	
BREAKAWAY SYSTEMS	EACH	
* STEEL S OR W BEAM POSTS	LBS.	
LOGO SIGN MOUNTING	EACH	
REMOVAL OF POST MOUNTED MOTORIST SERVICE SIGNS, TYPES B, C & F	L.S.	

* APPROXIMATE QUANTITY FOR INFORMATION ONLY

SYMBOLS	
○	Existing Sign to Remain
△	Existing Sign to be Removed
◻	Existing Sign Reset as Shown
●	NEW SIGN
✱	FUTURE SIGN
∅	Existing Utility Pole

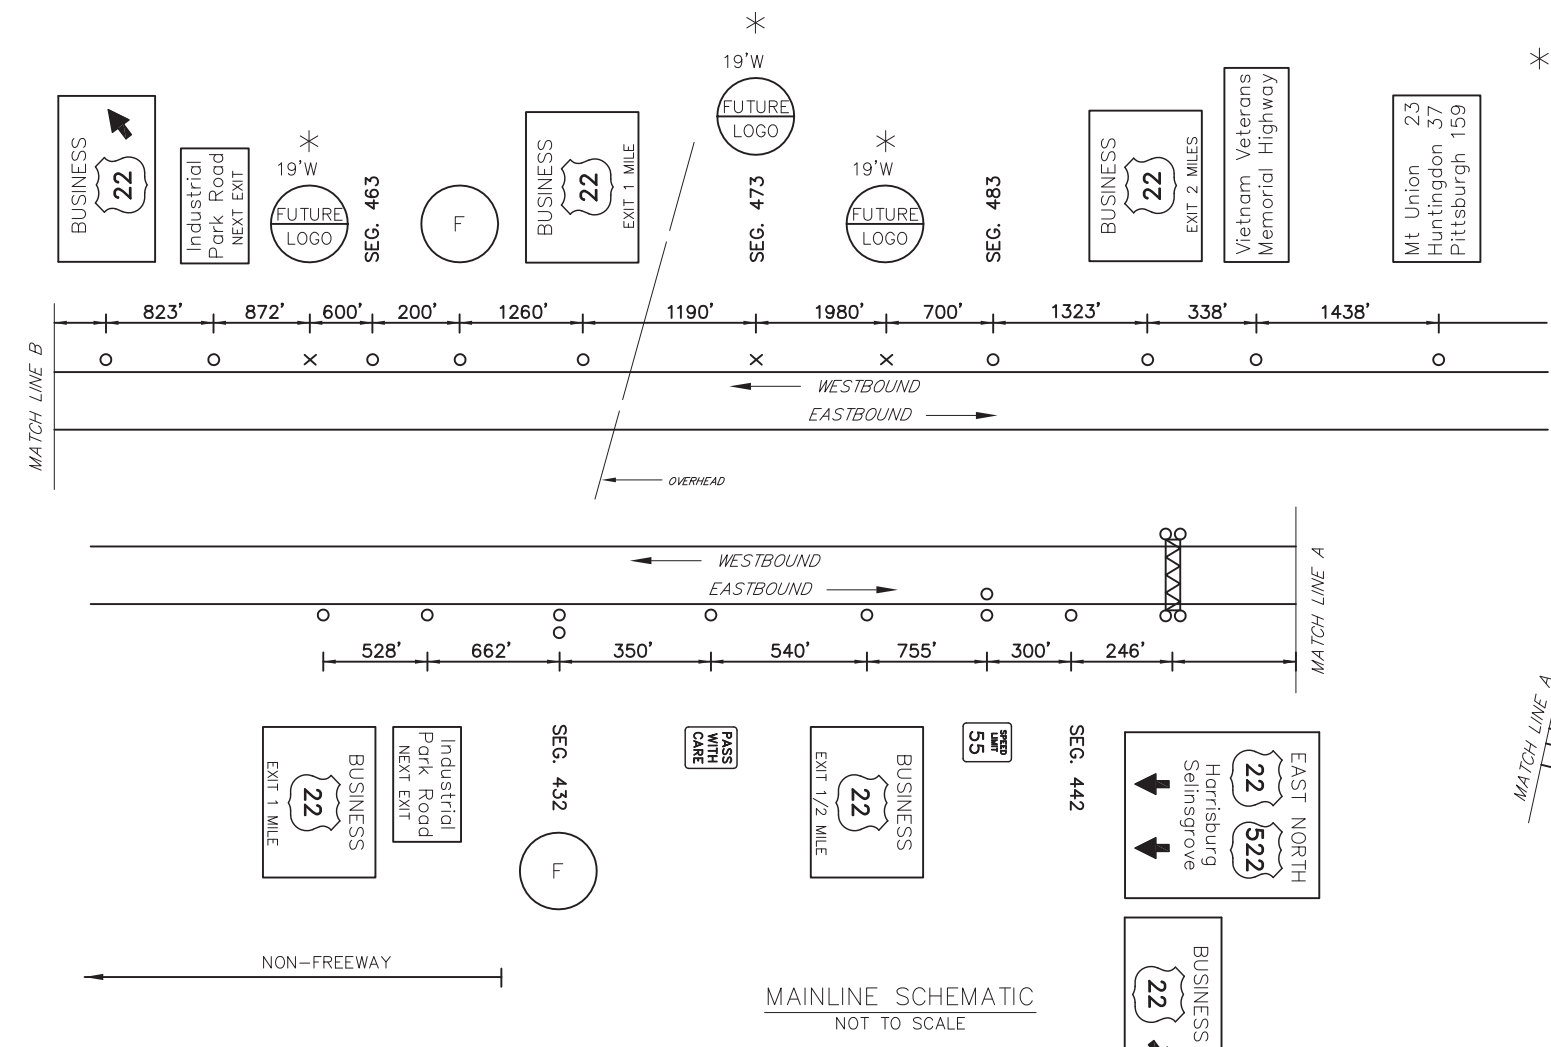

BUSINESS 22 EXIT SPECIFIC INFORMATION PANEL			
LEGEND	DIRECTION	BUSINESS	LOGO. NO.
FOOD	EB/WB	McDONALD'S	1
		HOSS'S	2
	WB	TACO BELL	3

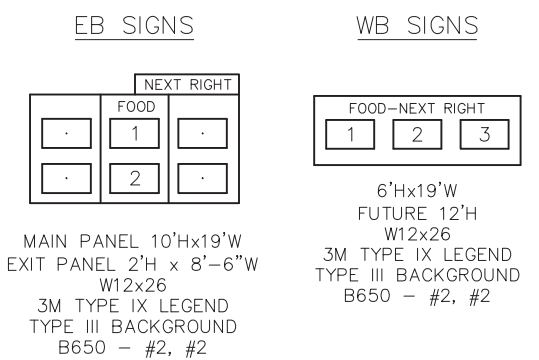

D:\DATA\GIS\SR22\2-0\AN\SR22\AS-BUILD\DRAWINGS\PERMITS\DISTRICT 02\MIFFLIN - 44\10-XX-SHFX-002-BUSINESS 22 PLAN September 16/2019 2:54 PM