


DISTRICT	COUNTY	ROUTE	PROJECT	SHEET
5-0	SCHUYLKILL	I-81		
KLINE TOWNSHIP REVISIONS				


TABULATION OF QUANTITIES		
ITEM	UNIT	QUANTITY
POST MOUNTED SIGNS, TYPE A, LOGO	SQ.FT.	-
POST MOUNTED SIGNS, TYPE A, LOGO (MODIFIED)	SQ.FT.	-
POST MOUNTED SIGNS, TYPE C, LOGO	SQ.FT.	-
BREAKAWAY SYSTEMS	EACH	-
* STEEL S OR W BEAM POSTS	LBS.	-
LOGO SIGN MOUNTING	EACH	-
LOGO SIGN MOUNTING, RESET	EACH	-
REMOVE POST MOUNTED SIGNS, TYPE A, LOGO (MODIFIED)	EACH	-
REMOVE POST MOUNTED SIGNS, TYPE A, LOGO	EACH	-

\* APPROXIMATE QUANTITY FOR INFORMATION ONLY

SYMBOLS	
○	Existing Sign to Remain
△	Existing Sign to be Removed
□	Existing Sign Reset as Shown
■	Existing Sign Foundation
●	NEW SIGN
×	FUTURE SIGN
∅	Existing Utility Pole

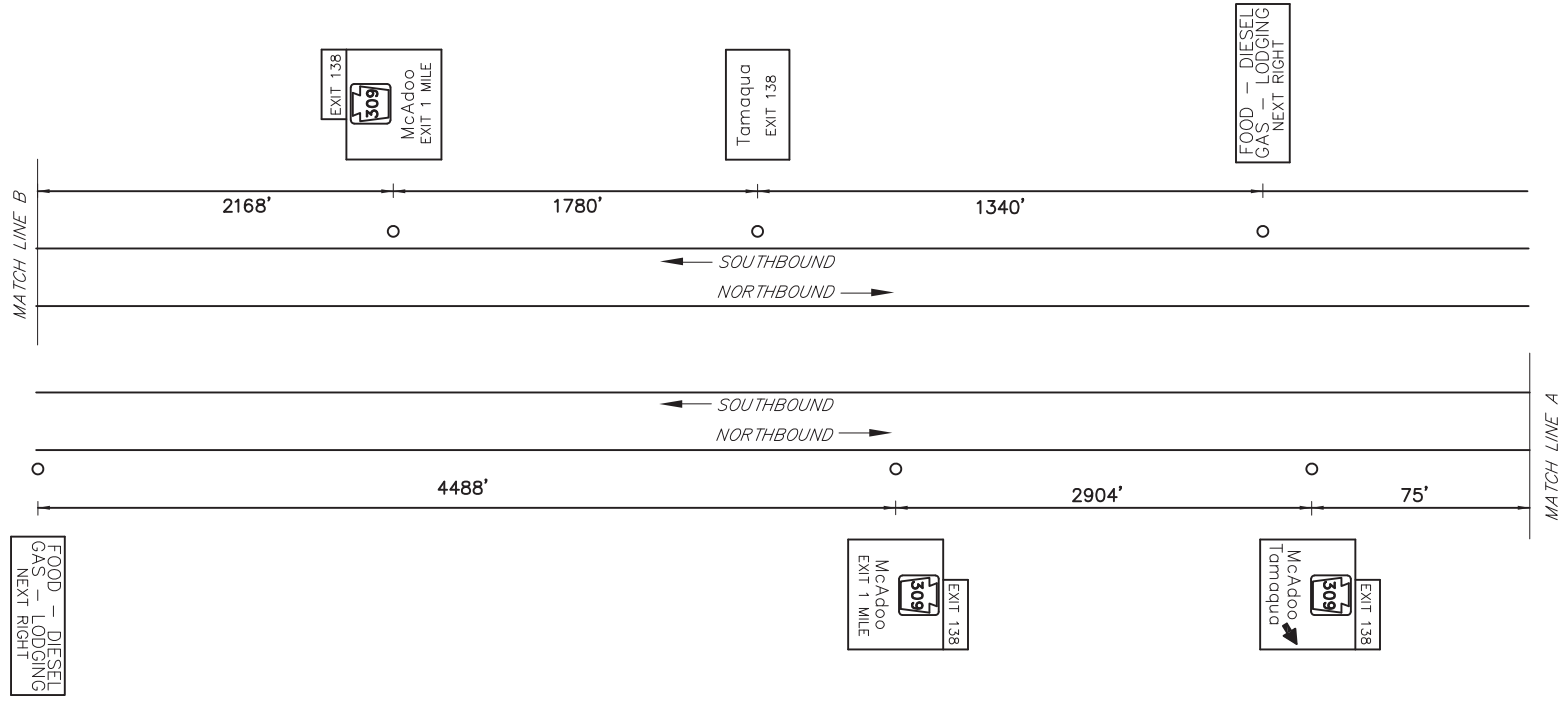

MAINLINE SCHEMATIC  
NOT TO SCALE

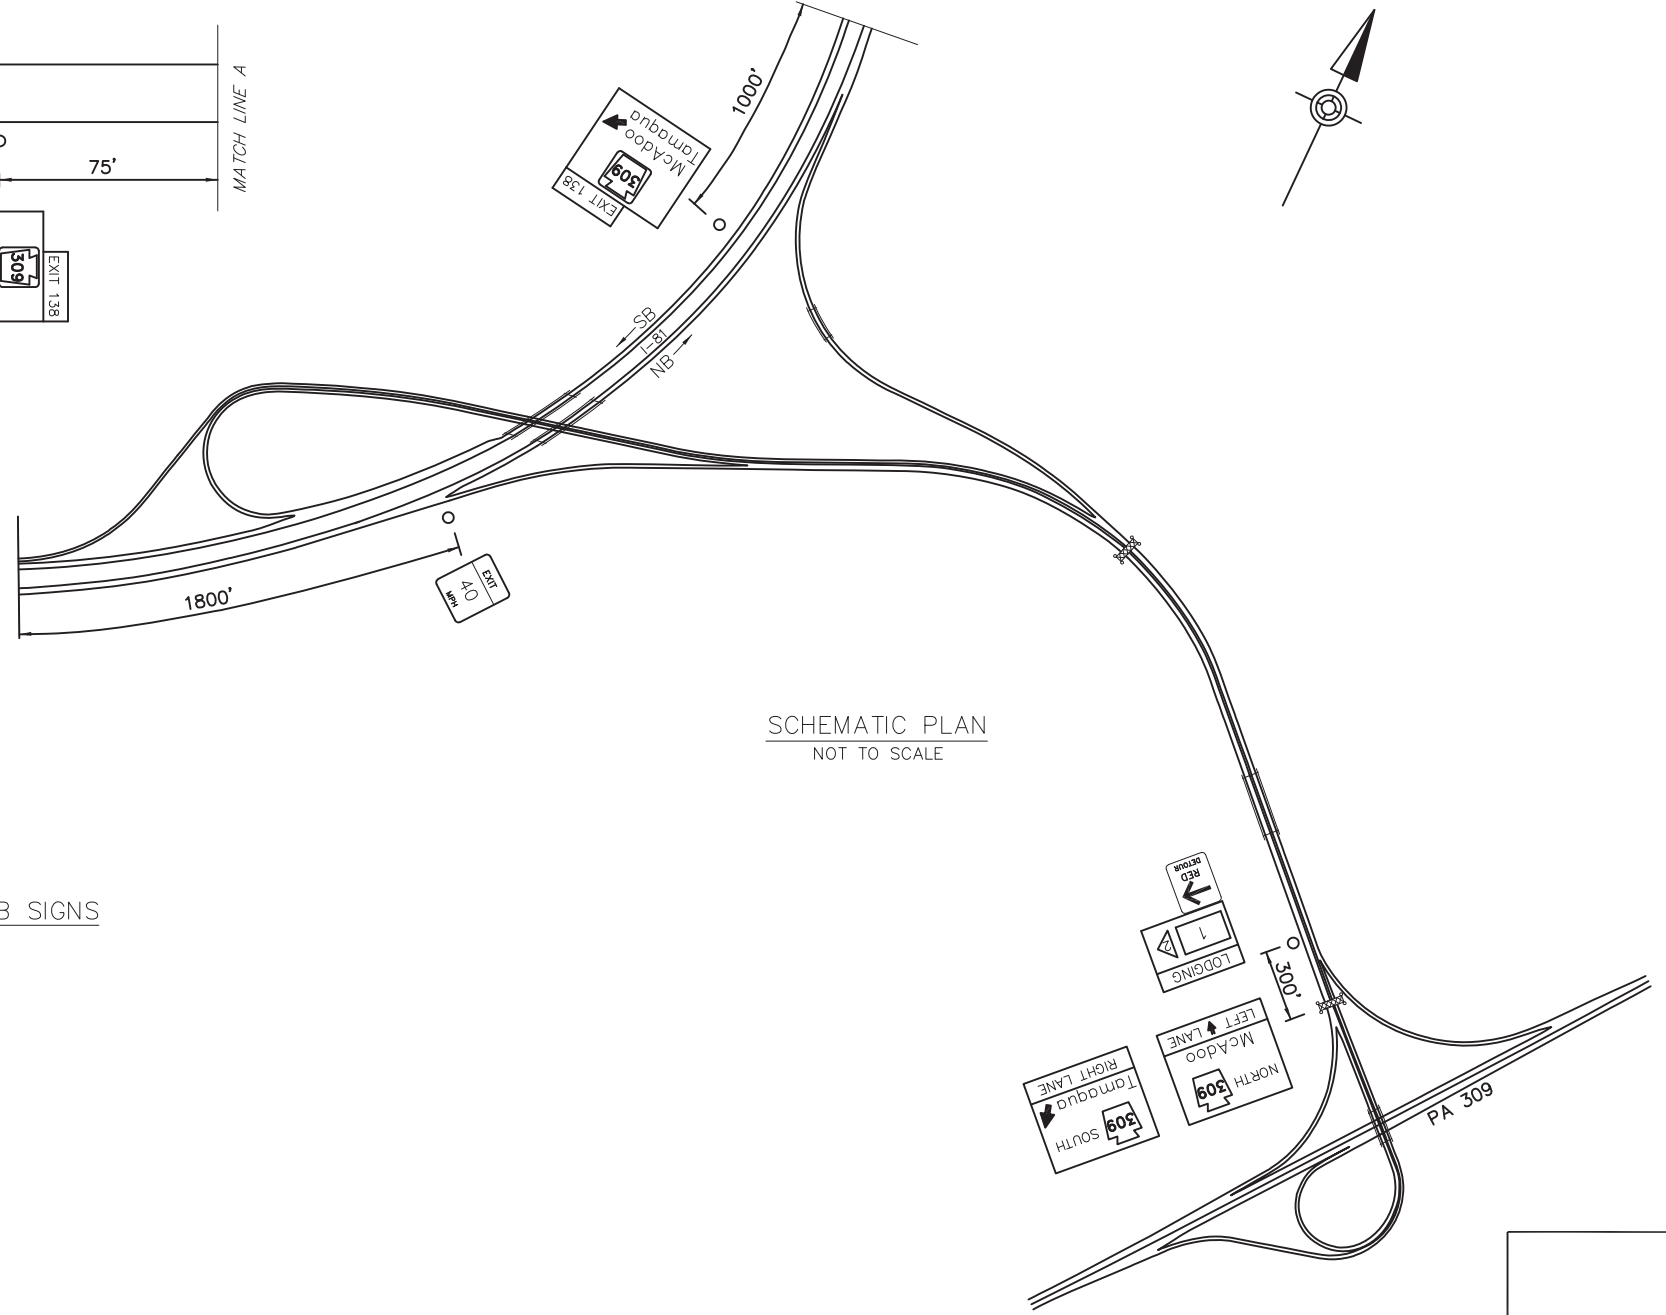

SCHEMATIC PLAN  
NOT TO SCALE

**LEGEND**

2W - GUIDE RAIL

FREEWAY LANE CLOSURES & RESTRICTIONS ONLY PERMITTED BETWEEN 9:00 PM AND 6:00 AM MONDAY THRU FRIDAY.  
WORK ALONG FREEWAY PERMITTED BETWEEN 9:00 AM AND 2:30 PM, UNLESS OTHERWISE APPROVED BY ENGINEERING DISTRICT.  
DO NOT WORK DURING HOLIDAY PERIODS.  
IF APPLICABLE, REINSTALL GUIDERAIL AT END OF EACH DAY.

NB SIGNS

SB SIGNS

McADOO EXIT		SPECIFIC INFORMATION PANEL	
LEGEND	DIRECTION	BUSINESS	LOGO. NO.
		-	-



D:\STATE\PROJECTS\I-81\DRAWINGS\PERMITS\BUILT\DRAWINGS\PERMITS\BUILT\EXIT 138 PLAN 12/20/2019 2:52 PM