




DISTRICT	COUNTY	ROUTE	PROJECT	SHEET
8-0	FRANKLIN	I-81		
BORO OF CHAMBERSBURG, GUILFORD & HAMILTON TWP.				
REVISIONS				

ITEM	UNIT	QUANTITY
POST MOUNTED SIGNS, TYPE A, LOGO	SQ.FT.	-
POST MOUNTED SIGNS, TYPE A, LOGO (MODIFIED)	SQ.FT.	-
POST MOUNTED SIGNS, TYPE C, LOGO	SQ.FT.	-
BREAKAWAY SYSTEMS	EACH	-
* STEEL S OR W BEAM POSTS	LBS.	-
LOGO SIGN MOUNTING	EACH	-
LOGO SIGN MOUNTING, RESET	EACH	-
REMOVAL OF POST MOUNTED MOTORIST SERVICE SIGNS, TYPES A & E	EACH	-
REMOVAL OF POST MOUNTED MOTORIST SERVICE SIGNS, TYPES B, C & F	L.S.	-

- SYMBOLS**
- Existing Sign to Remain
 - △ Existing Sign to be Removed
 - Existing Sign Reset as Shown
 - NEW SIGN
 - × FUTURE SIGN
 - Ø Existing Utility Pole

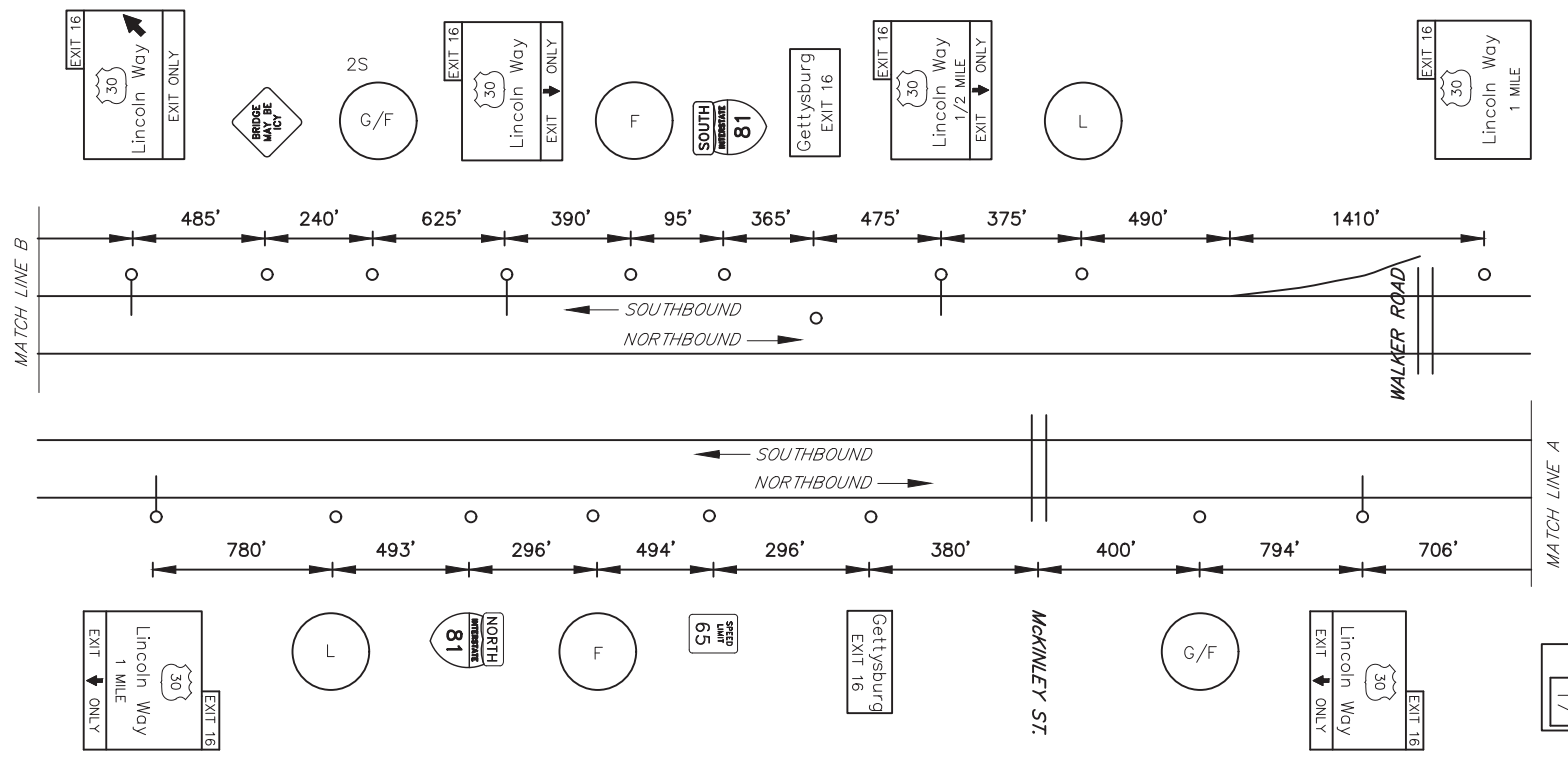

MAINLINE SCHEMATIC
NOT TO SCALE

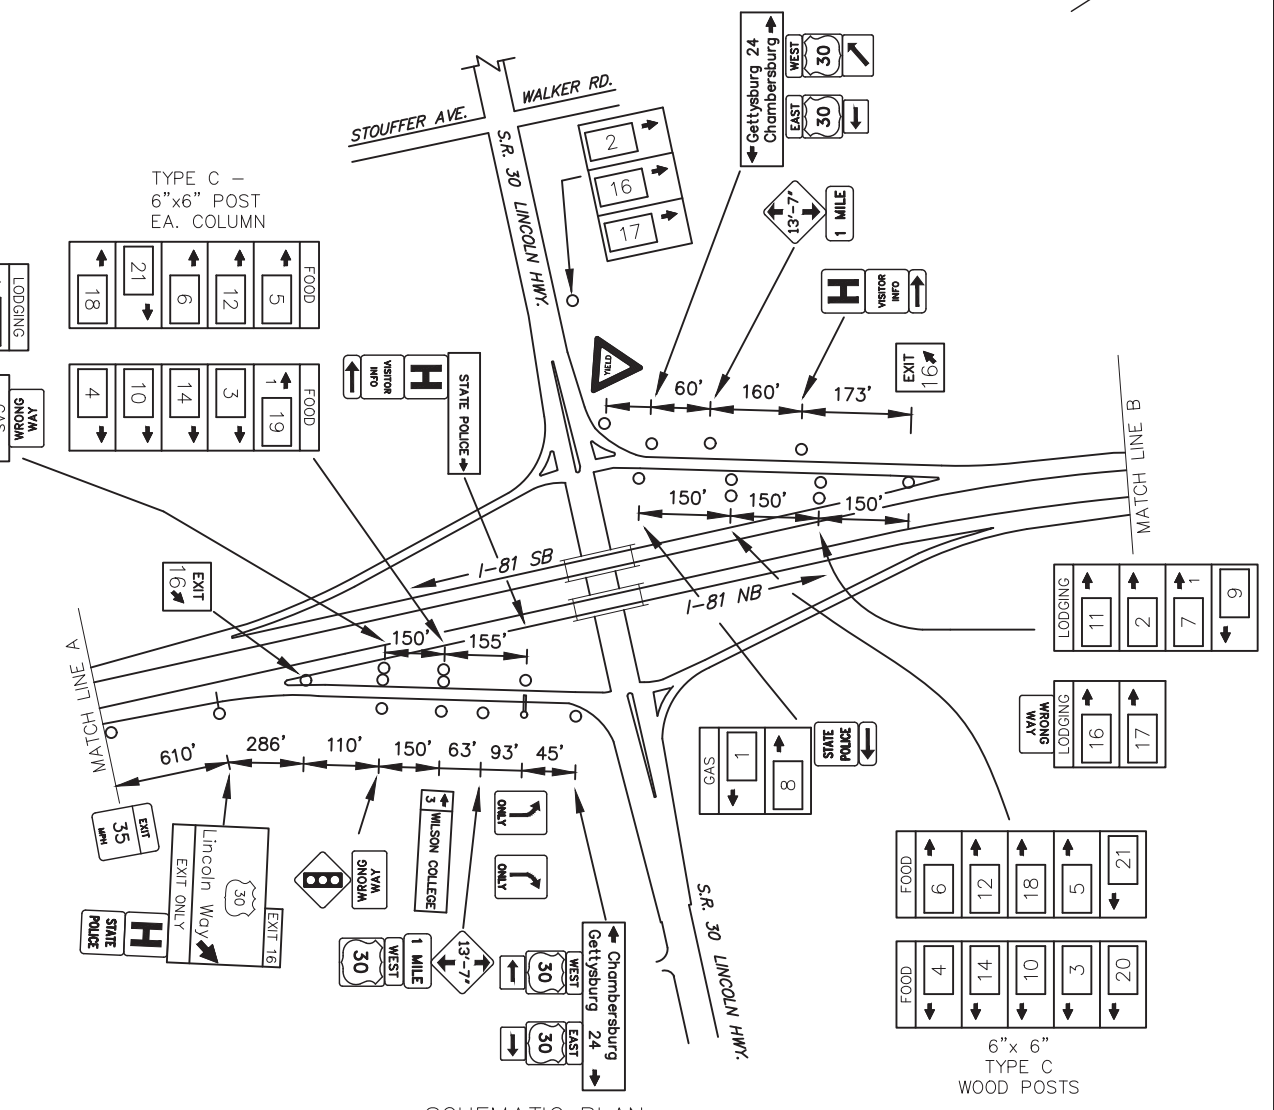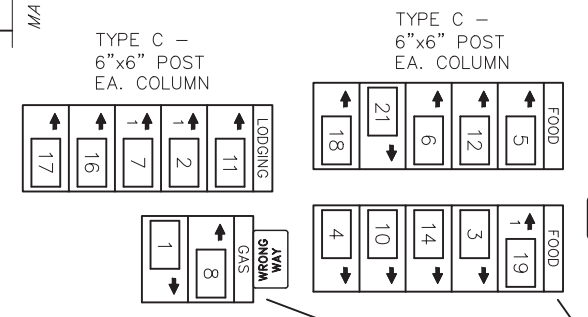

SCHEMATIC PLAN
NOT TO SCALE


LEGEND

2S - GUIDE RAIL.


DO NOT CLOSE OR RESTRICT TRAVEL LANES DURING RUSH HOUR. WORK ALONG FREEWAY PERMITTED BETWEEN 9:00 AM AND 2:30 PM, UNLESS OTHERWISE APPROVED BY ENGINEERING DISTRICT. DO NOT WORK DURING HOLIDAY. PERIODS IF APPLICABLE, REINSTALL GUIDERAIL AT END OF EACH DAY.

LEGEND	DIRECTION	BUSINESS	LOGO. NO.
FOOD	NB/SB	POPEYE'S CHICKEN & BISCUITS	3
		HOSS'S FAMILY STEAK & SEA	4
		McDONALD'S	6
		LONG JOHN SILVERS	12
		BURGER KING	5
		WAFFLE HOUSE (24 HOURS)	14
		PERKINS RESTAURANT & BAKERY	10
		SHEETZ	20
		DUNKIN DONUTS	21
		CHAMBERSBURG DINER (24 HRS)	18
		HARDEE'S	19
		LODGING	NB/SB
TRAVELODGE	7		
BEST WESTERN	2		
DAYS INN	9		
GAS	NB/SB	LaQUINTA INNS & SUITES	16
		CANDLEWOOD SUITES	17
		SHEETZ #76	1
		SPEEDWAY (DIESEL)	8

NB SIGNS

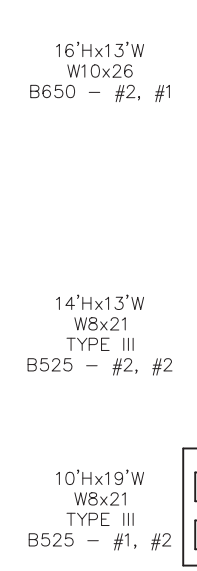

SB SIGNS

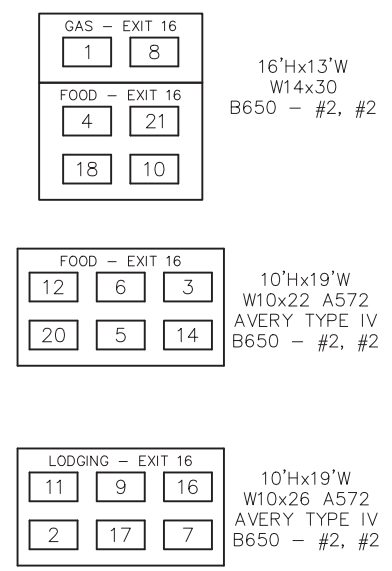

LINCOLN WAY (S.R. 30)
CHAMBERSBURG GETTYSBURG
EXIT 16

D:\DATA\PROJECTS\2019\CHAMBERSBURG GETTYSBURG\DWG\PLAN\81\81-PLAN-01-EXIT 16-PLAN.dwg (2/2/2019 2:38 PM)