

TABULATION OF QUANTITIES		
ITEM	UNIT	QUANTITY
POST MOUNTED SIGNS, TYPE A, LOGO	SQ.FT.	-
POST MOUNTED SIGNS, TYPE A, LOGO (MODIFIED)	SQ.FT.	-
POST MOUNTED SIGNS, TYPE C, LOGO	SQ.FT.	-
BREAKAWAY SYSTEMS	EACH	-
* STEEL S OR W BEAM POSTS	LBS.	-
LOGO SIGN MOUNTING	EACH	-
LOGO SIGN MOUNTING, RESET	EACH	-
REMOVE POST MOUNTED SIGNS, TYPE A, LOGO (MODIFIED)	EACH	-
REMOVAL OF POST MOUNTED MOTORIST SERVICE SIGNS, TYPES B, C & F	L.S.	-

* APPROXIMATE QUANTITY FOR INFORMATION ONLY

SYMBOLS



- Existing Sign to Remain
- △ Existing Sign to be Removed
- Existing Sign Reset as Shown
- ▣ Existing Sign Foundation
- NEW SIGN
- × FUTURE SIGN
- ∅ Existing Utility Pole

LEGEND

2S - GUIDE RAIL.

DO NOT CLOSE OR RESTRICT TRAVEL LANES DURING RUSH HOUR. WORK ALONG FREEWAY PERMITTED BETWEEN 9:00 AM AND 2:30 PM, UNLESS OTHERWISE APPROVED BY ENGINEERING DISTRICT. DO NOT WORK DURING HOLIDAY. PERIODS IF APPLICABLE, REINSTALL GUIDERAIL AT END OF EACH DAY.

EXIT 20 SPECIFIC INFORMATION PANEL			
LEGEND	DIRECTION	BUSINESS	LOGO. NO.
FOOD	NB/SB	McDONALD's	2
LODGING	NB/SB	COMFORT INN	4
		SUPER 8	5
		QUALITY INN & SUITES	1
ATTRACTION	NB/SB	CHAMBERSBURG MALL	6
	SB	PENN NATIONAL GOLF COURSES	7

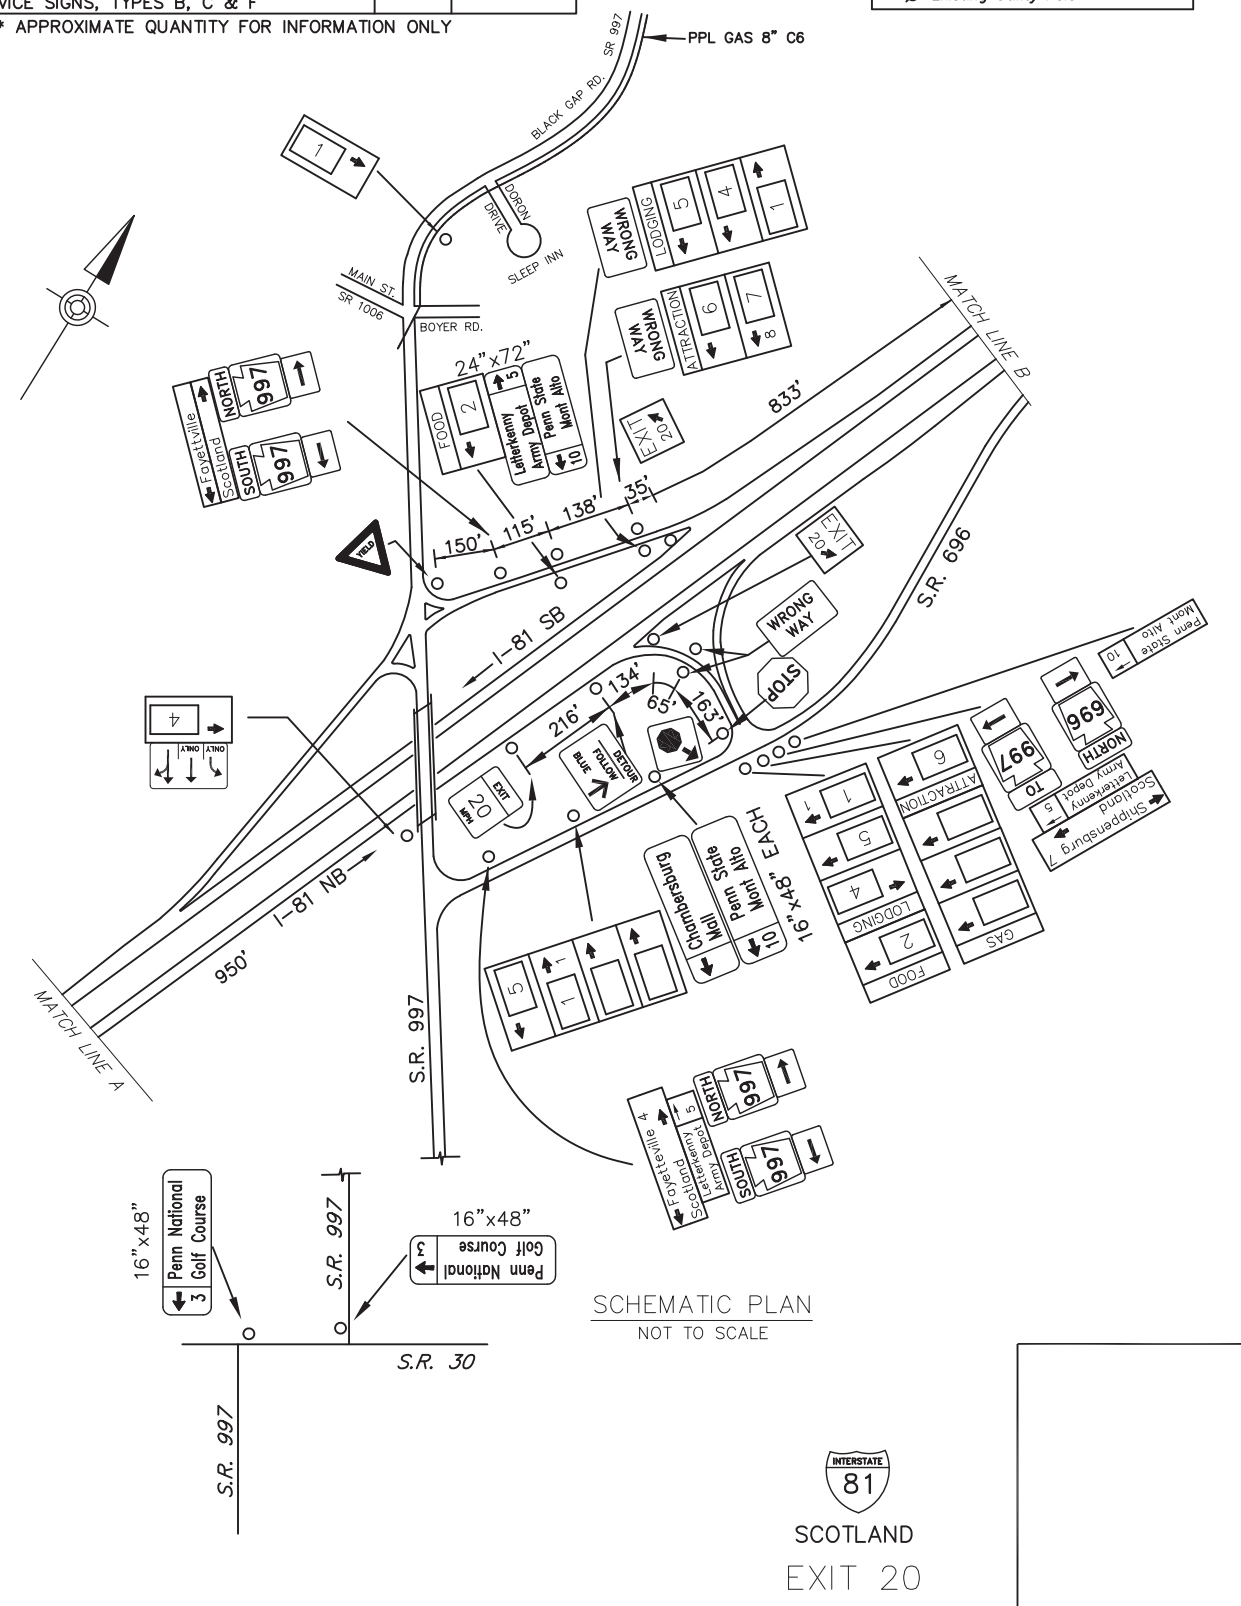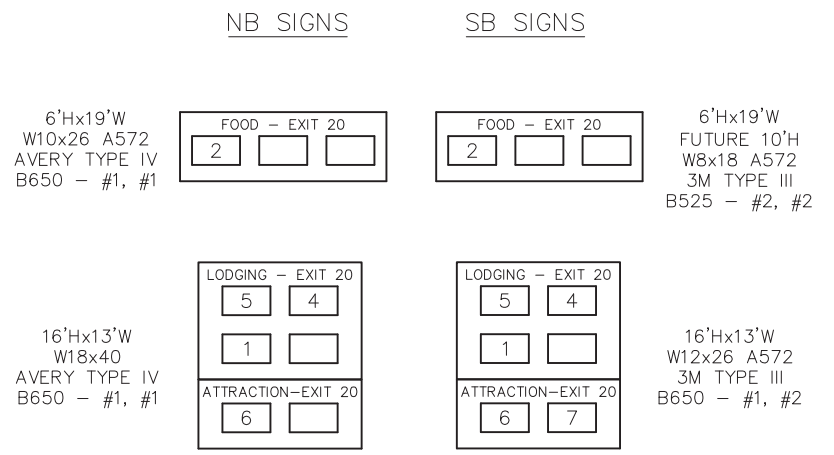

D:\DATA\8185\8185\FRANKLIN\DRAWINGS\PERMITS\DISTRICT 08\FRANKLIN - SR-UP-XX-SHFTX-IB-EXIT 20 PLAN
 December 22, 2019 2:53 PM