


- SYMBOLS**
- Existing Sign to Remain
 - △ Existing Sign to be Removed
 - Existing Sign Reset as Shown
 - Existing Sign Foundation
 - NEW SIGN
 - × FUTURE SIGN
 - ⊘ Existing Utility Pole

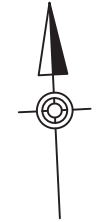

NB SIGNS

16'Hx13'W
W10x26 A572
TYPE III
B650 - #2, #2

FOOD - EXIT 69	
6	1
ATTRACTION-EXIT 69	
9	

10'Hx19'W
FUTURE 12'
W8x21 A572
TYPE IX LEGEND
TYPE III BACKGROUND
B525 - #1, #1

LODGING - EXIT 69		
11	12	2
3	13	

SB SIGNS

12'Hx19'W
W10x26 A572
TYPE III
B650 - #2, #1


GAS - EXIT 69		
7		
ATTRACTION - EXIT 69		
9		

10'Hx19'W
W14x30 A572
TYPE III
B650 - #2, #1

FOOD - EXIT 69		
1	6	10
4	5	

10'Hx19'W
12' TOP SECTION
W12x26 A572
TYPE III
B650 - #2, #2

LODGING - EXIT 69		
2	3	11
12	13	

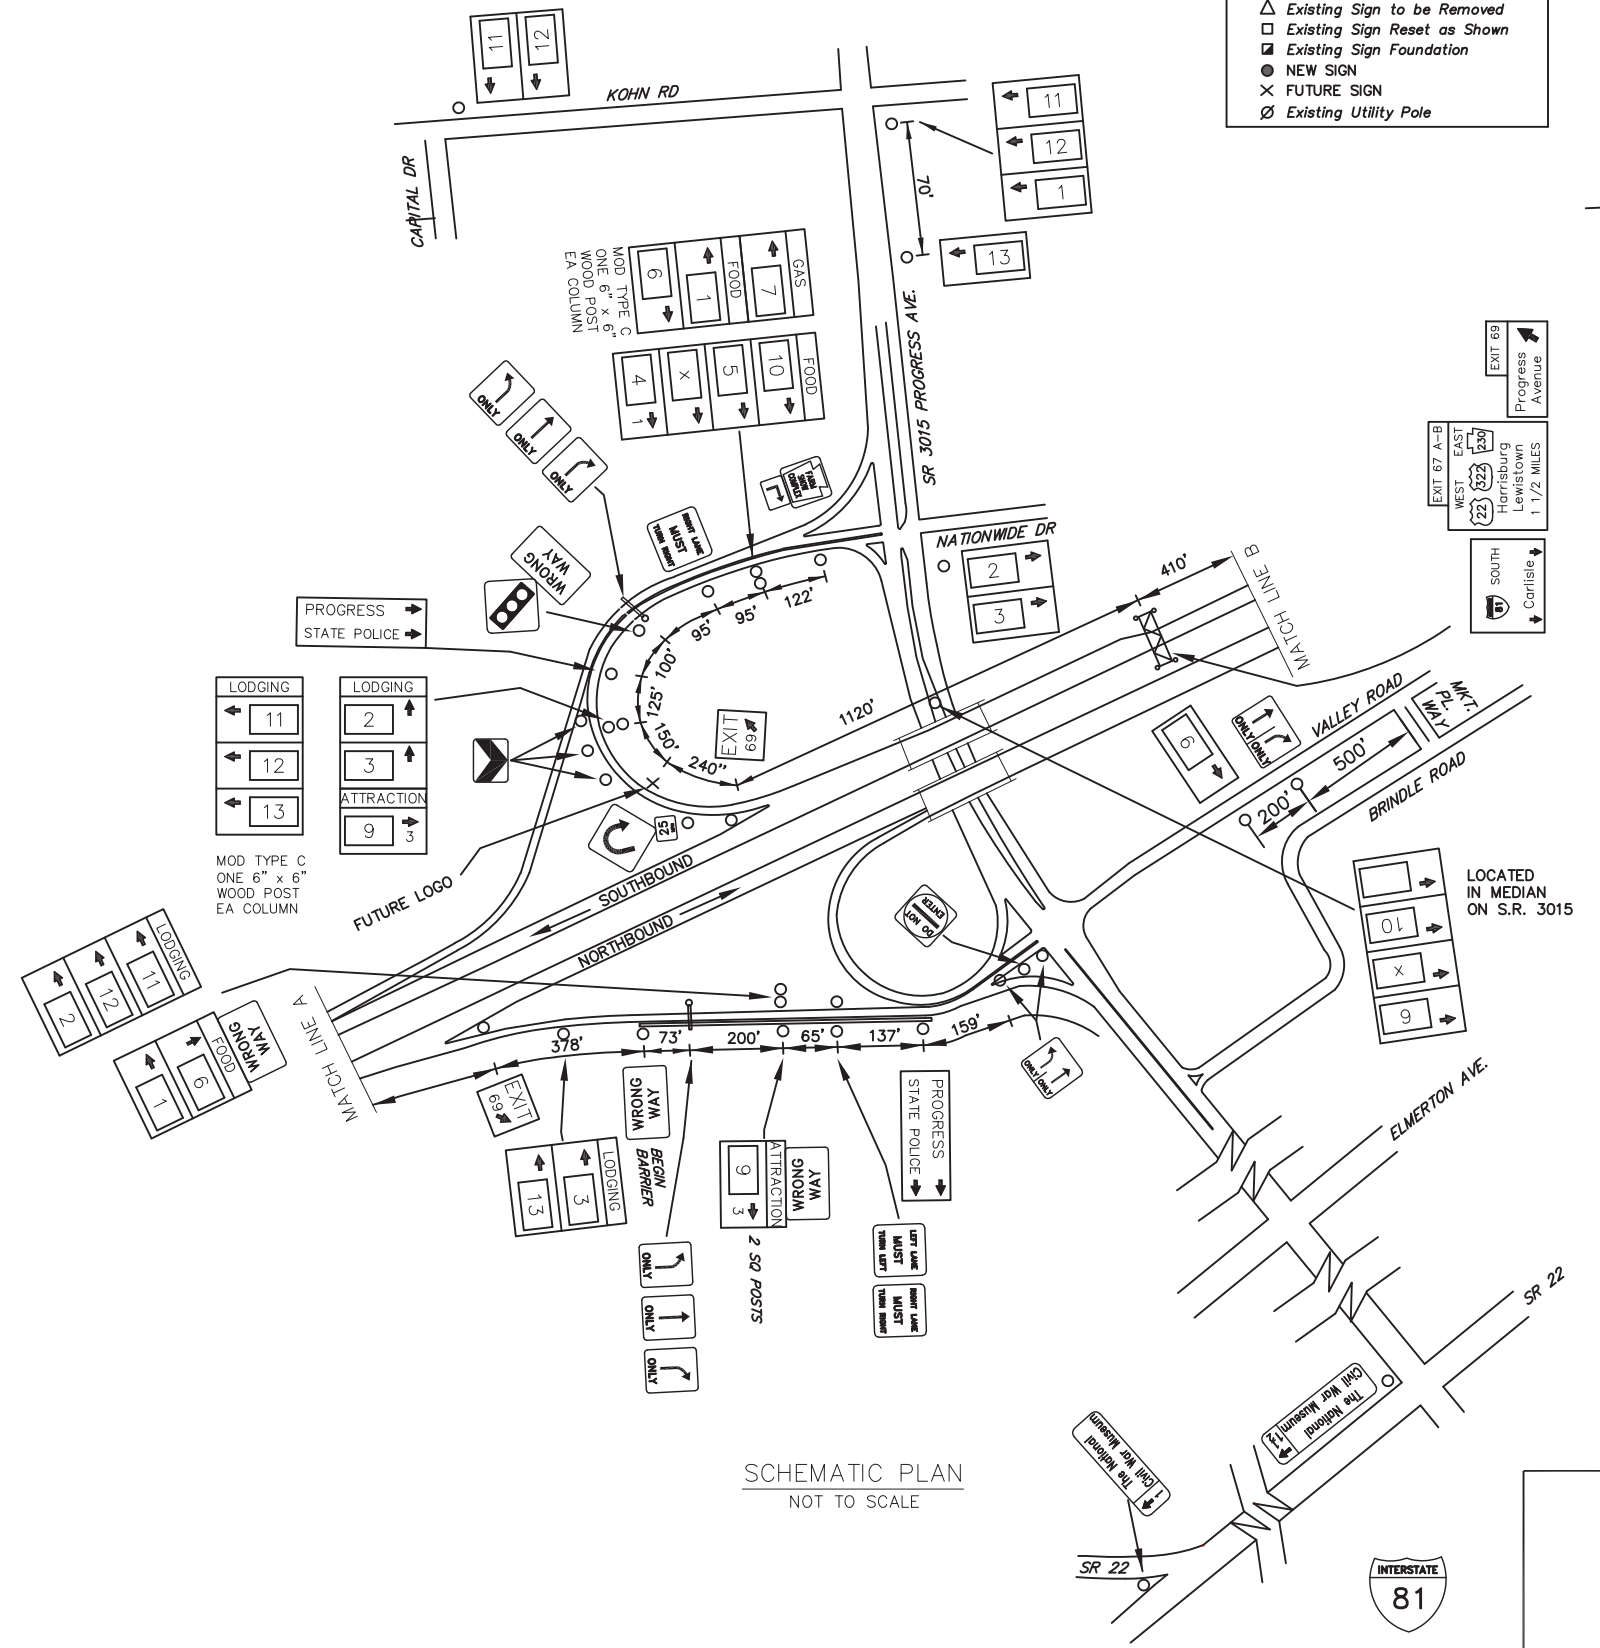

SCHMATIC PLAN
NOT TO SCALE

EXIT 69 SPECIFIC INFORMATION PANEL			
LEGEND	DIRECTION	BUSINESS	LOGO. NO.
GAS	NB/SB	TURKEY HILL	7
FOOD	NB/SB	ARBY'S	1
		CRACKER BARREL	6
	SB	PEACHTREE RESTAURANT	4
		WENDY'S	5
		MACARONI GRILL	10
LODGING	NB/SB	BEST WESTERN	2
		RED ROOF INN	3
		SPRINGHILL INN - MARRIOTT	11
		HAMPTON INN & SUITES	12
		RESIDENCE INN (HARRISBURG NORTH)	13
ATTRACTION	NB/SB	THE NATIONAL CIVIL WAR MUSEUM	9

D:\DATA\DESIGN\2019\AN\W\STATE\AS-BUILD\DRAWINGS\PERMITS\DISTRICT 08\DAUPHIN - 283\SURV-IBL-EXIT 69 PLAN
 October 22, 2019 12:53 PM