



DISTRICT	COUNTY	ROUTE	PROJECT	SHEET
4-0	PIKE	I-84	BLOOMING GROVE TOWNSHIP REVISIONS	

TABULATION OF QUANTITIES		
ITEM	UNIT	QUANTITY
* STEEL S OR W BEAM POSTS	LBS.	-
BREAKAWAY SYSTEMS	EACH	-
POST MOUNTED SIGNS, TYPE A, LOGO	SQ.FT.	-
POST MOUNTED SIGNS, TYPE B, LOGO	SQ.FT.	-
POST MOUNTED SIGNS, TYPE C, LOGO	SQ.FT.	-
LOGO SIGN MOUNTING	EACH	-
FLAT SHEET REPLACEMENT PANEL	SQ.FT.	-
EXTRUDED PANEL REPLACEMENT	SQ.FT.	-
REMOVAL OF POST MOUNTED MOTORIST SERVICE SIGNS, TYPES B, C & F	L.S.	-

\* APPROXIMATE QUANTITY FOR INFORMATION ONLY

**SYMBOLS**

- Existing Sign to Remain
- △ Existing Sign to be Removed
- ◻ Existing Sign Reset as Shown
- NEW SIGN
- × FUTURE SIGN
- ⊙ Existing Utility Pole

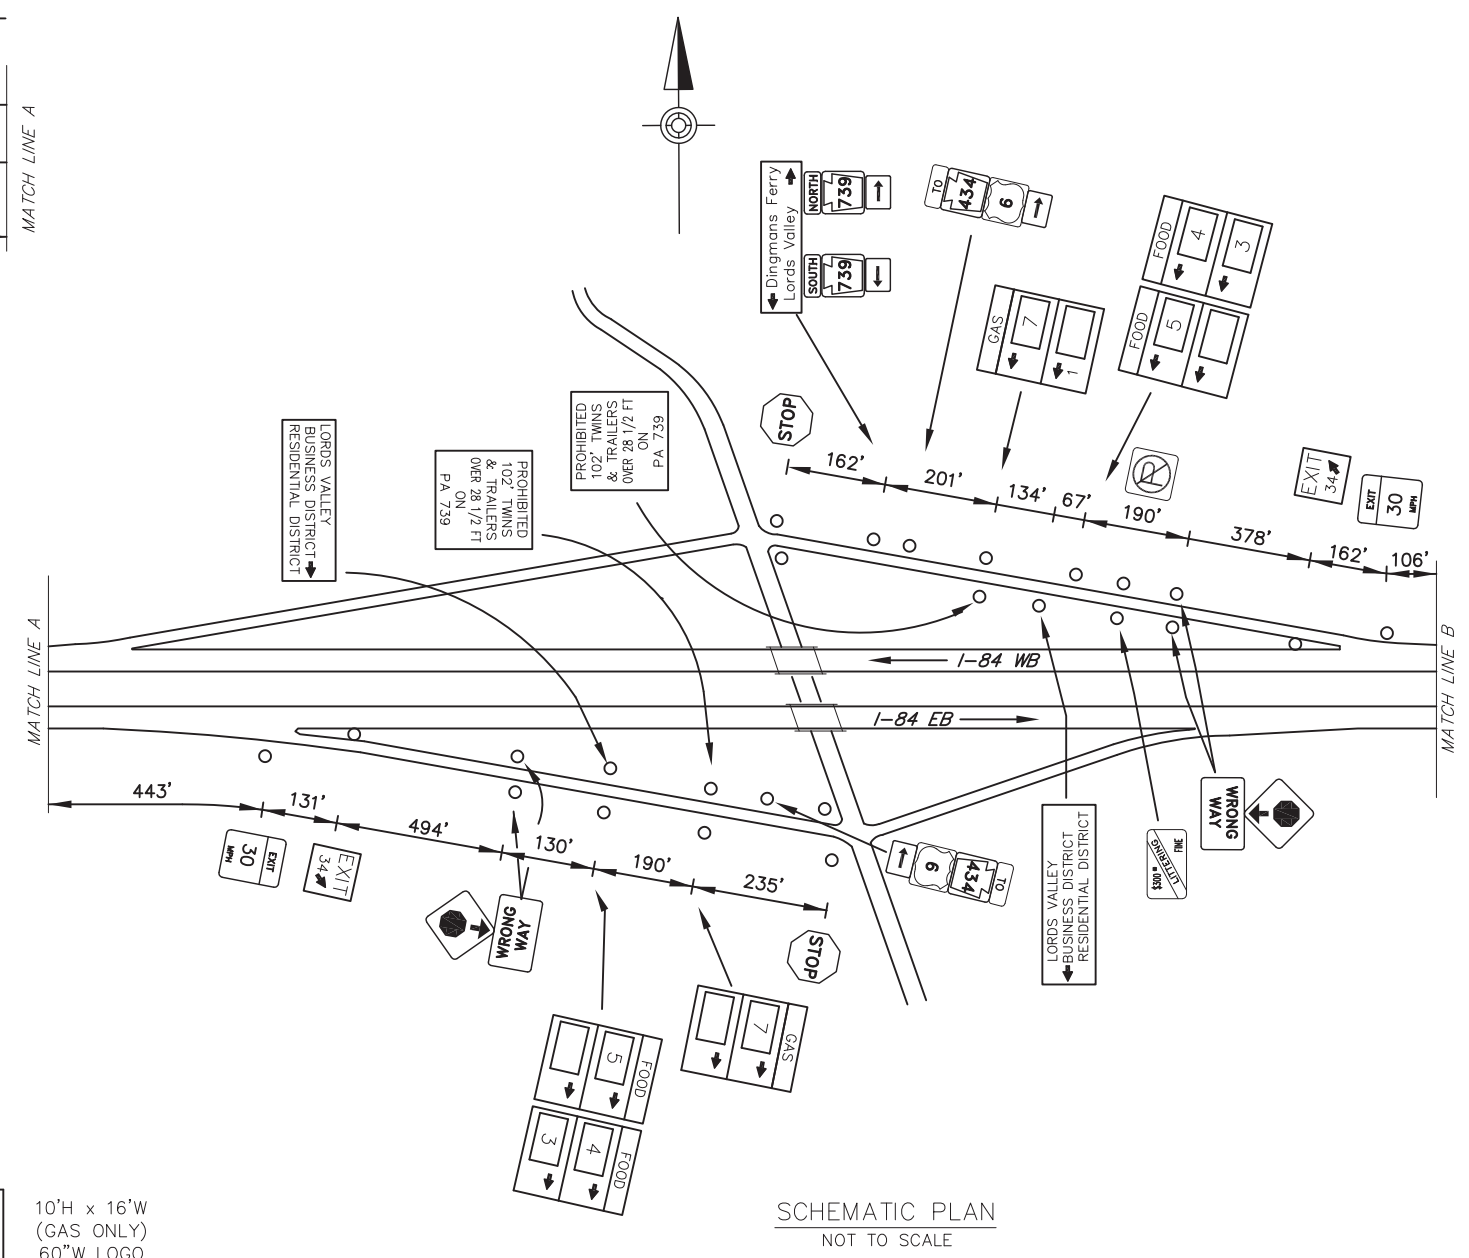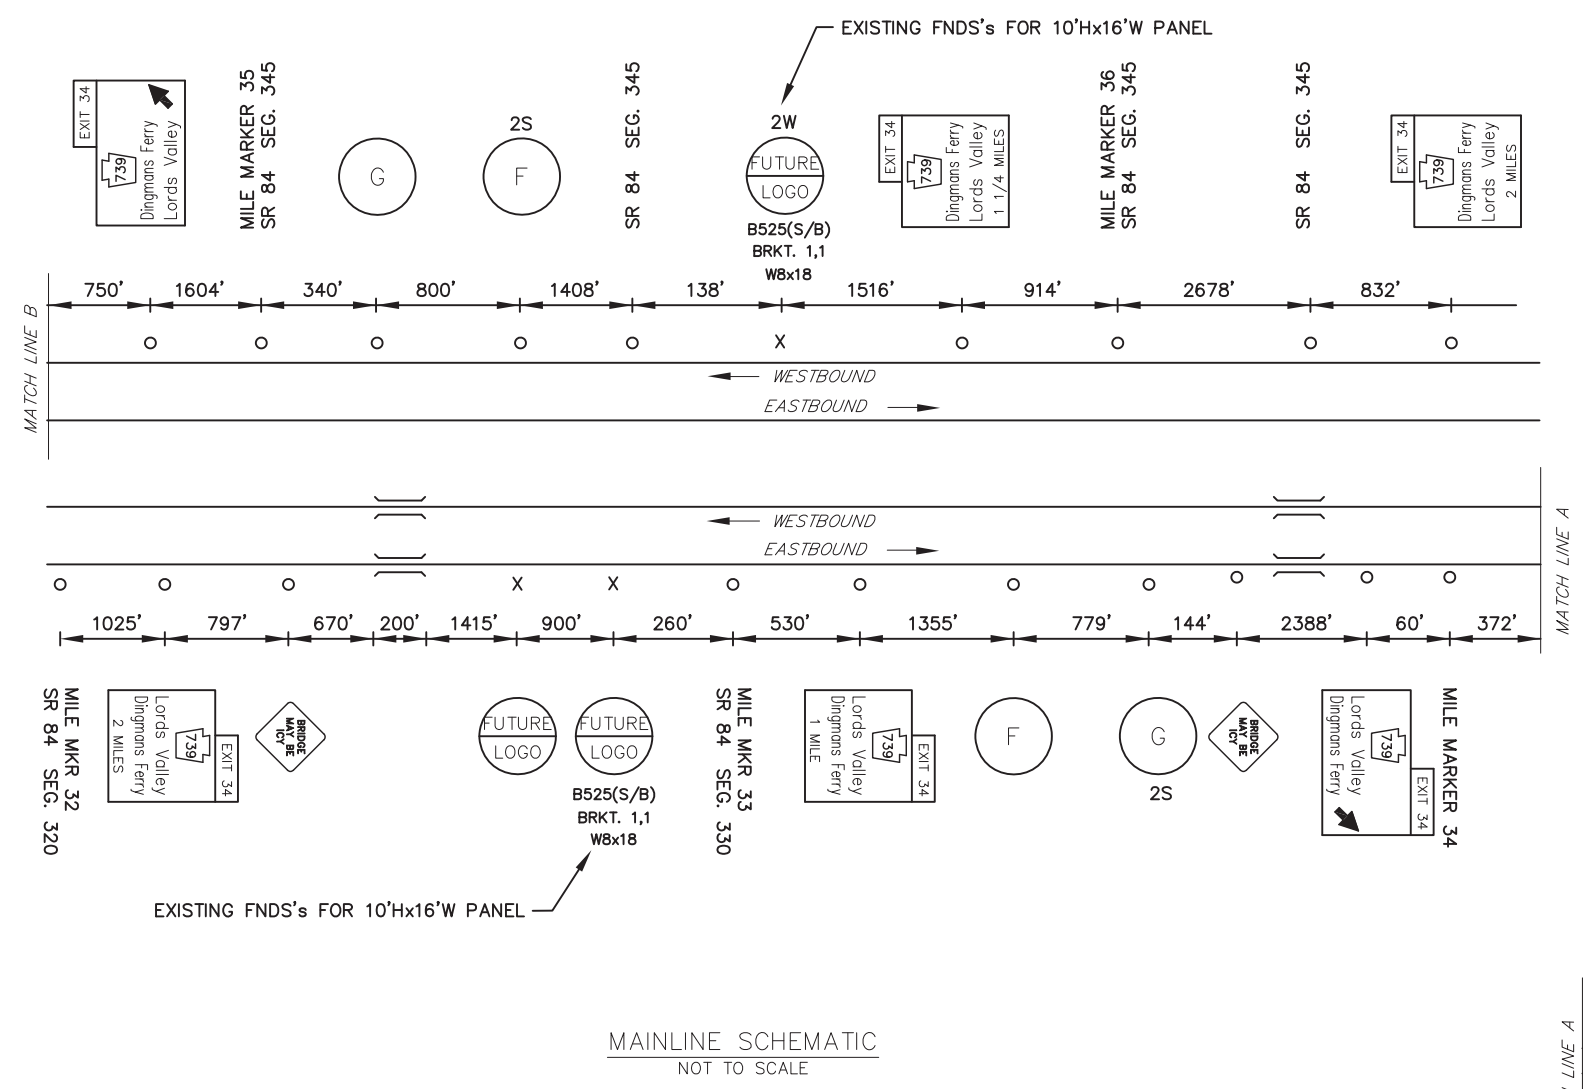

**LEGEND**

2S - GUIDE RAIL

EXIT 34 SPECIFIC INFORMATION PANEL			
LEGEND	DIRECTION	BUSINESS	LOGO NO.
GAS	EB/WB	MIRABITO CONVENIENCE STORE	7
FOOD	EB/WB	SUBWAY	3
		DUNKIN DONUTS (24 HRS)	4
		McDONALD'S	5

<p>10'H x 16'W (GAS ONLY) 60"W LOGO W10x26 B650 - #4, #4</p>	<p>10'H x 16'W (GAS ONLY) 60"W LOGO W8x18 B525 - #4, #4</p>
<p>9.5'H x 11'W FUTURE 12'H W8x21 B525 - #1, #1 SLIP BASE RETROFIT</p> <p>NON STANDARD SIZE</p>	<p>9.5'H x 11'W FUTURE 12'H W8x21 B525 - #4, #4</p> <p>NON STANDARD SIZE</p>

PA 739 DINGMANS FERRY  
EXIT 34

I:\PROJECTS\PA 739\PROJECTS\PA 739\SUBS\REVISED\01075-01\PA 739\AS-BUILT DRAWINGS\PERMITS DISTRICT GA/PRE - 51110-00 SHIFTS-184-EXIT 34 PLAN MAY/25/2014 11:41 AM