




DISTRICT	COUNTY	ROUTE	PROJECT	SHEET
8-0	LANCASTER	PA 283		
RAPHO & EAST HEMPFIELD TOWNSHIPS				
REVISIONS				

TABULATION OF QUANTITIES		
ITEM	UNIT	QUANTITY
POST MOUNTED SIGNS, TYPE A, LOGO	SQ.FT.	-
POST MOUNTED SIGNS, TYPE B, LOGO	SQ.FT.	-
POST MOUNTED SIGNS, TYPE C, LOGO	SQ.FT.	-
BREAKAWAY SYSTEMS	EACH	-
* STEEL S OR W BEAM POSTS	LBS.	-
LOGO SIGN MOUNTING	EACH	-
REMOVAL OF POST MOUNTED MOTORIST SERVICE SIGNS, TYPES A & E	EACH	-
REMOVAL OF POST MOUNTED MOTORIST SERVICE SIGNS, TYPES B, C & F	L.S.	-

SYMBOLS	
○	Existing Sign to Remain
△	Existing Sign to be Removed
□	Existing Sign Reset as Shown
●	NEW SIGN
×	FUTURE SIGN
⊗	Existing Utility Pole

\* APPROXIMATE QUANTITY FOR INFORMATION ONLY

ESBENSHADE RD/MT JOY EXIT SPECIFIC INFORMATION PANEL			
LEGEND	DIRECTION	BUSINESS	LOGO NO.
GAS	EB/WB	SHEETZ	1
FOOD	EB/WB	ISAAC'S GRILLED SANDWICHES	2
		McDONALD'S (24 HOURS)	3
		MICK'S ALL AMERICAN PUB	4
		FUDDRUCKER'S	5

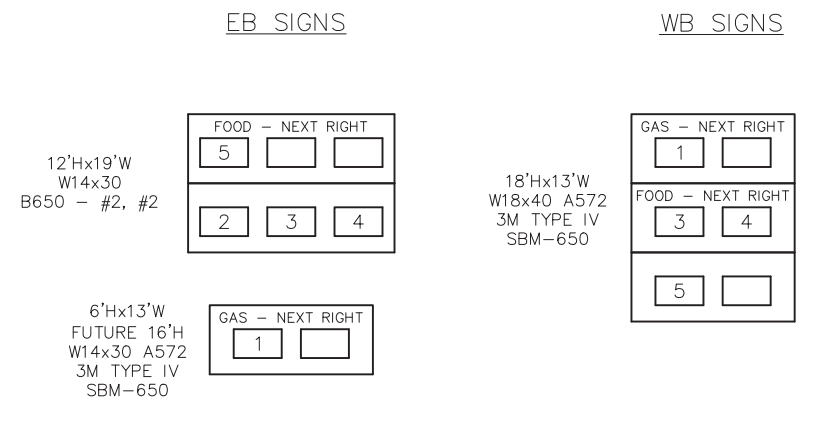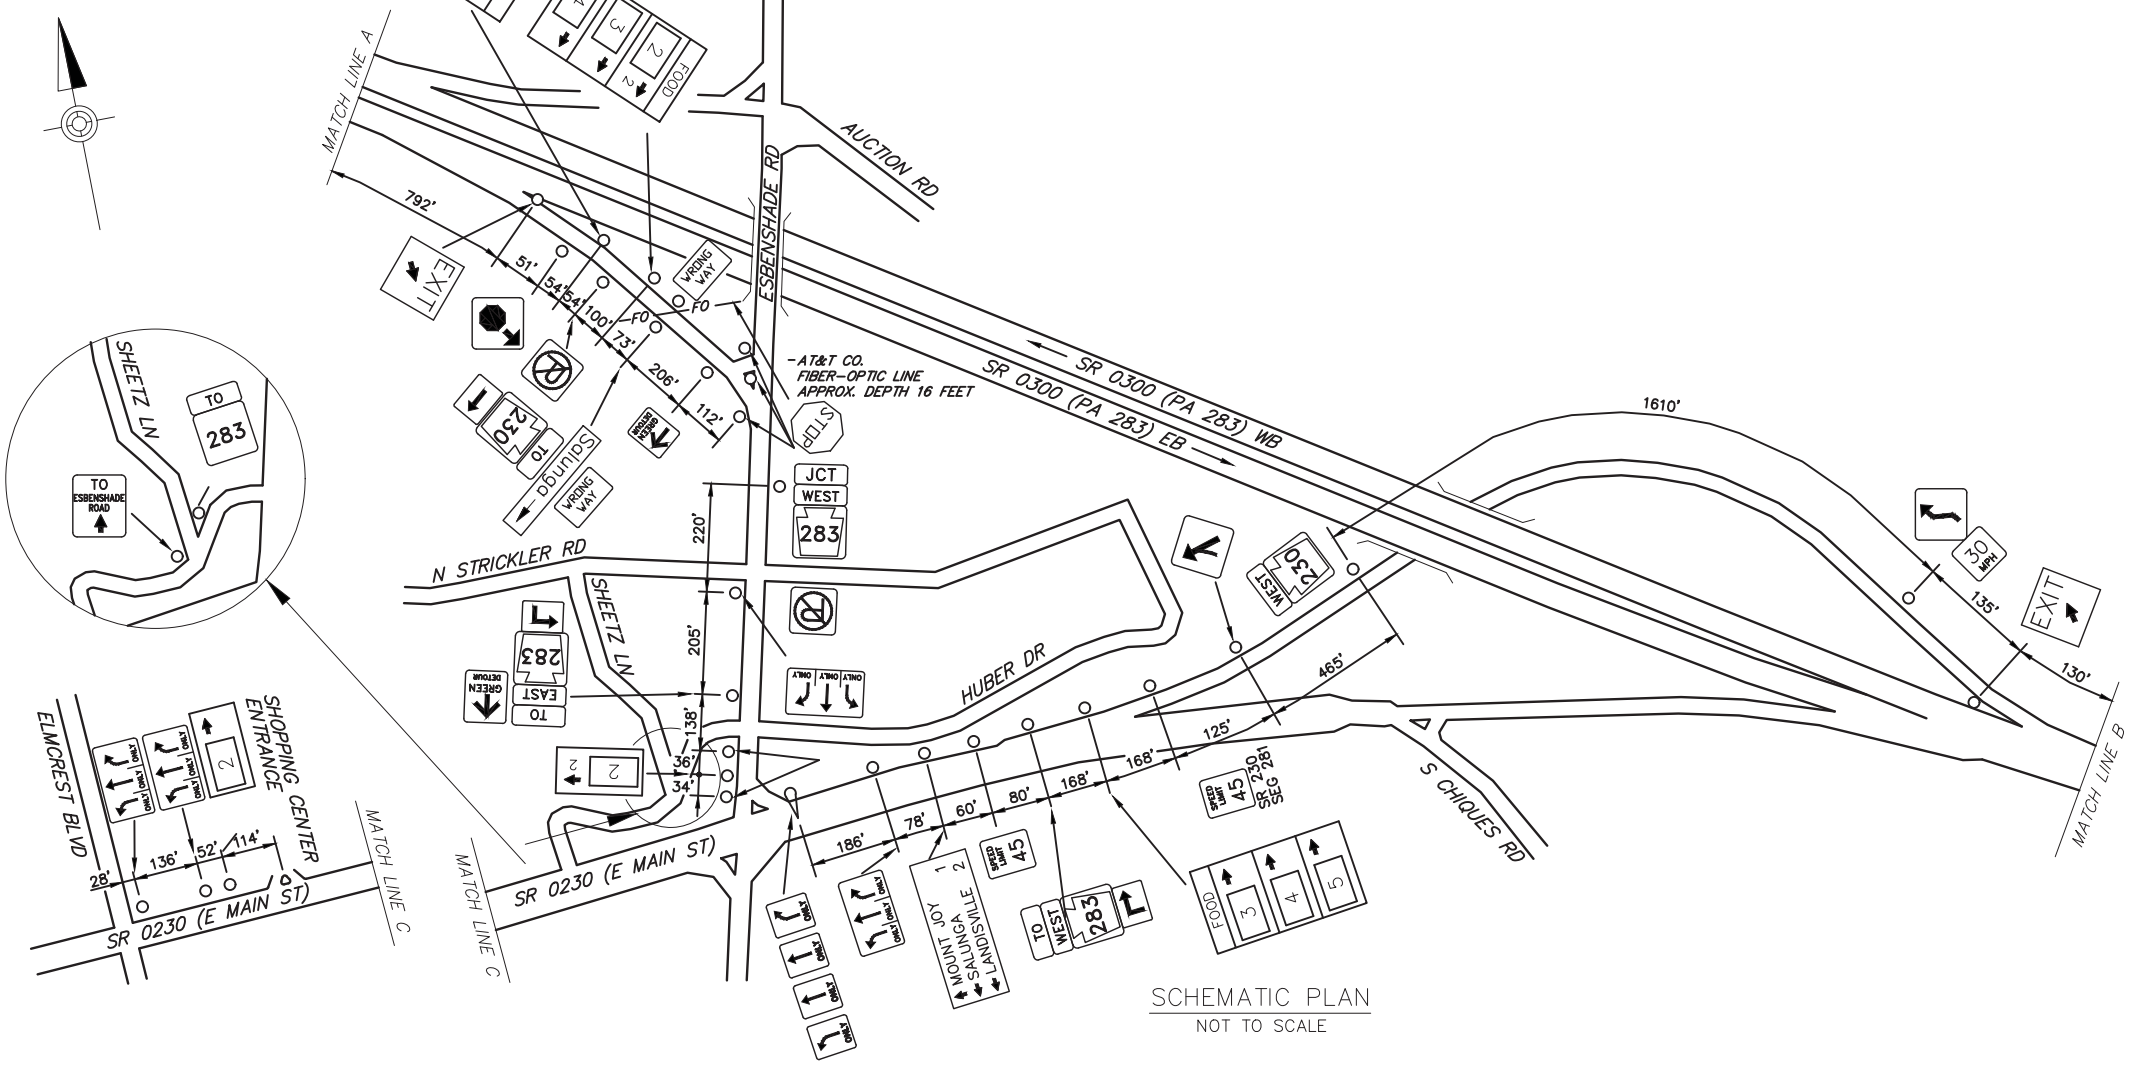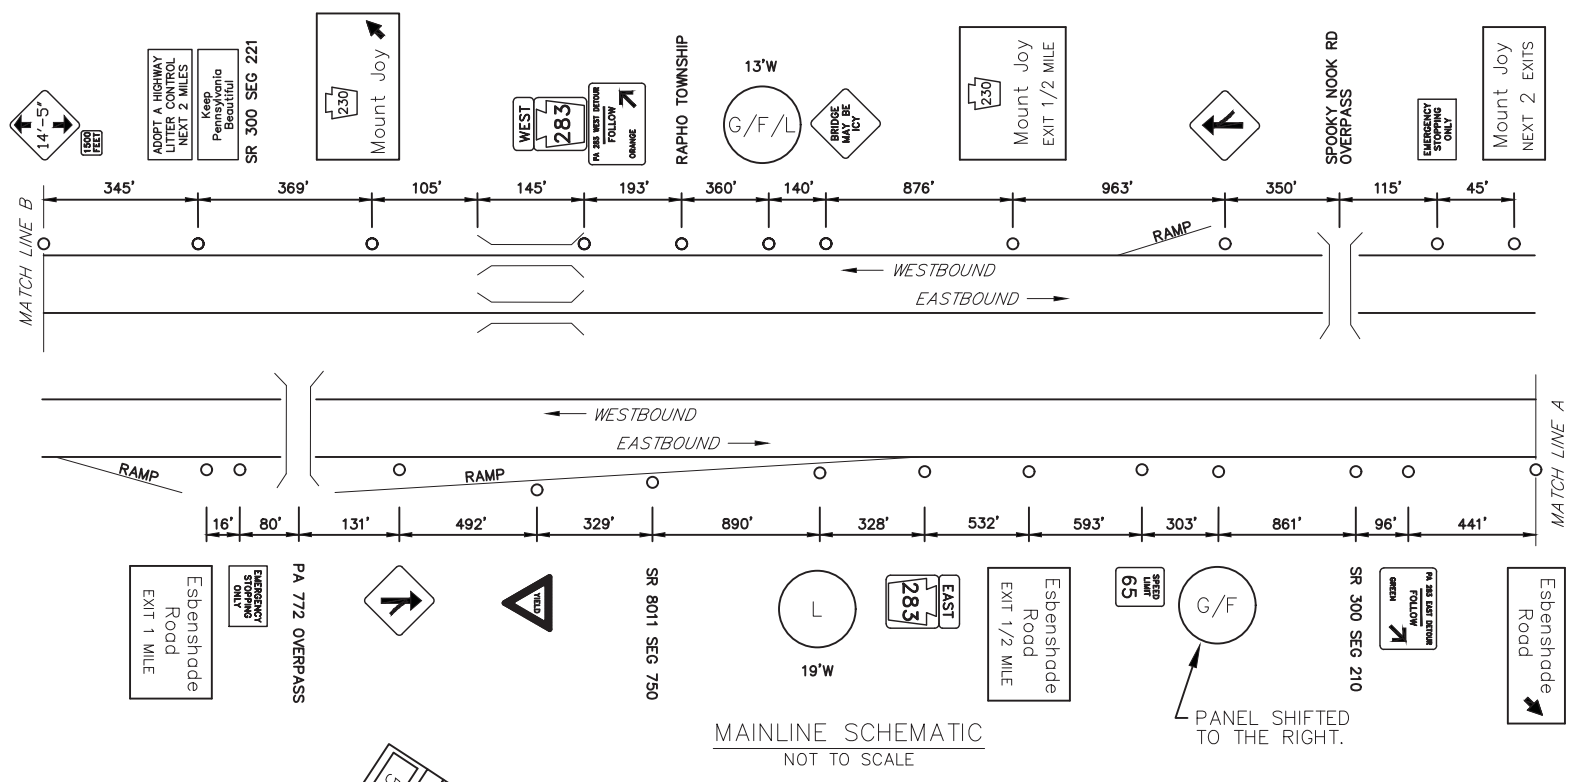

D:\DATA\DESIGN\SR283\AN\HW\SR283-BUILD\DRAWINGS\PERMITS\DISTRICT\88\LANCASTER - 36\10\10\SR283-PANELS\ESBENSHADE-MT JOY PLAN - 04/27/2020 6:16 PM