



DISTRICT	COUNTY	ROUTE	PROJECT	SHEET
2-0	CENTRE	US 322	COLLEGE TOWNSHIP & BORO OF STATE COLLEGE	
REVISIONS				

- SYMBOLS**
- Existing Sign to Remain
 - △ Existing Sign to be Removed
 - ◻ Existing Sign Reset as Shown
 - NEW SIGN
 - × FUTURE SIGN
 - ⊗ Existing Utility Pole

TABULATION OF QUANTITIES

ITEM	UNIT	QUANTITY
POST MOUNTED SIGNS, TYPE A, LOGO	SQ.FT.	
POST MOUNTED SIGNS, TYPE B, LOGO	SQ.FT.	
POST MOUNTED SIGNS, TYPE C, LOGO	SQ.FT.	
BREAKAWAY SYSTEMS	EACH	
* STEEL S OR W BEAM POSTS	LBS.	
LOGO SIGN MOUNTING	EACH	
REMOVAL OF POST MOUNTED MOTORIST SERVICE SIGNS, TYPES A, B, C, E & F	L.S.	-

* APPROXIMATE QUANTITY FOR INFORMATION ONLY

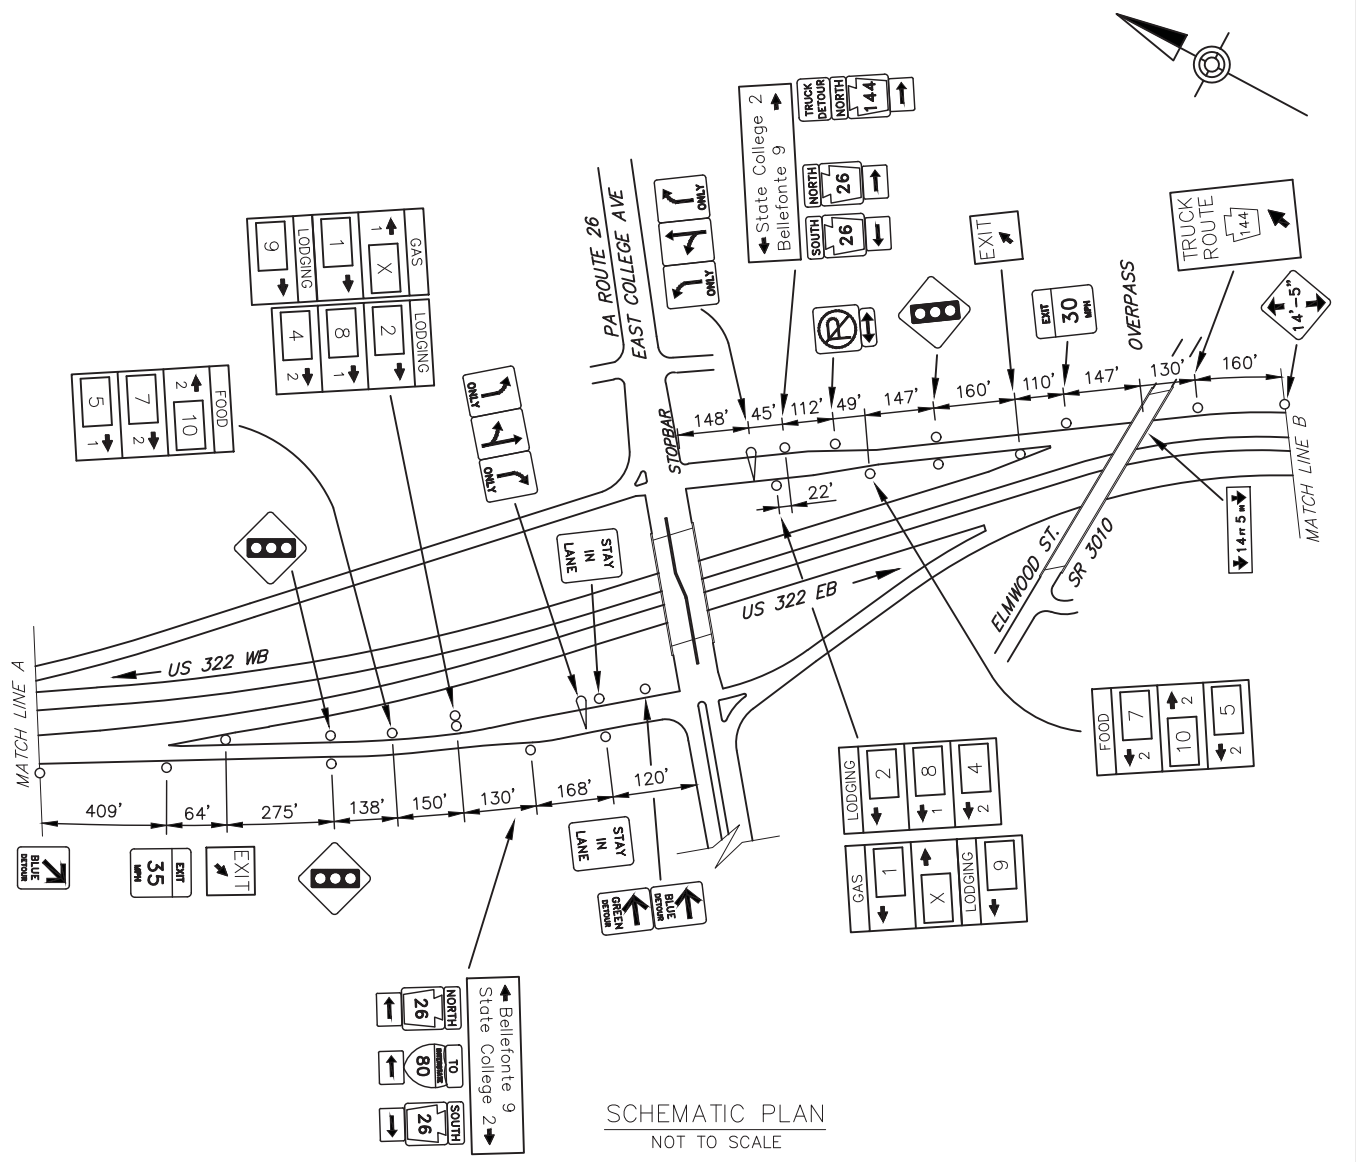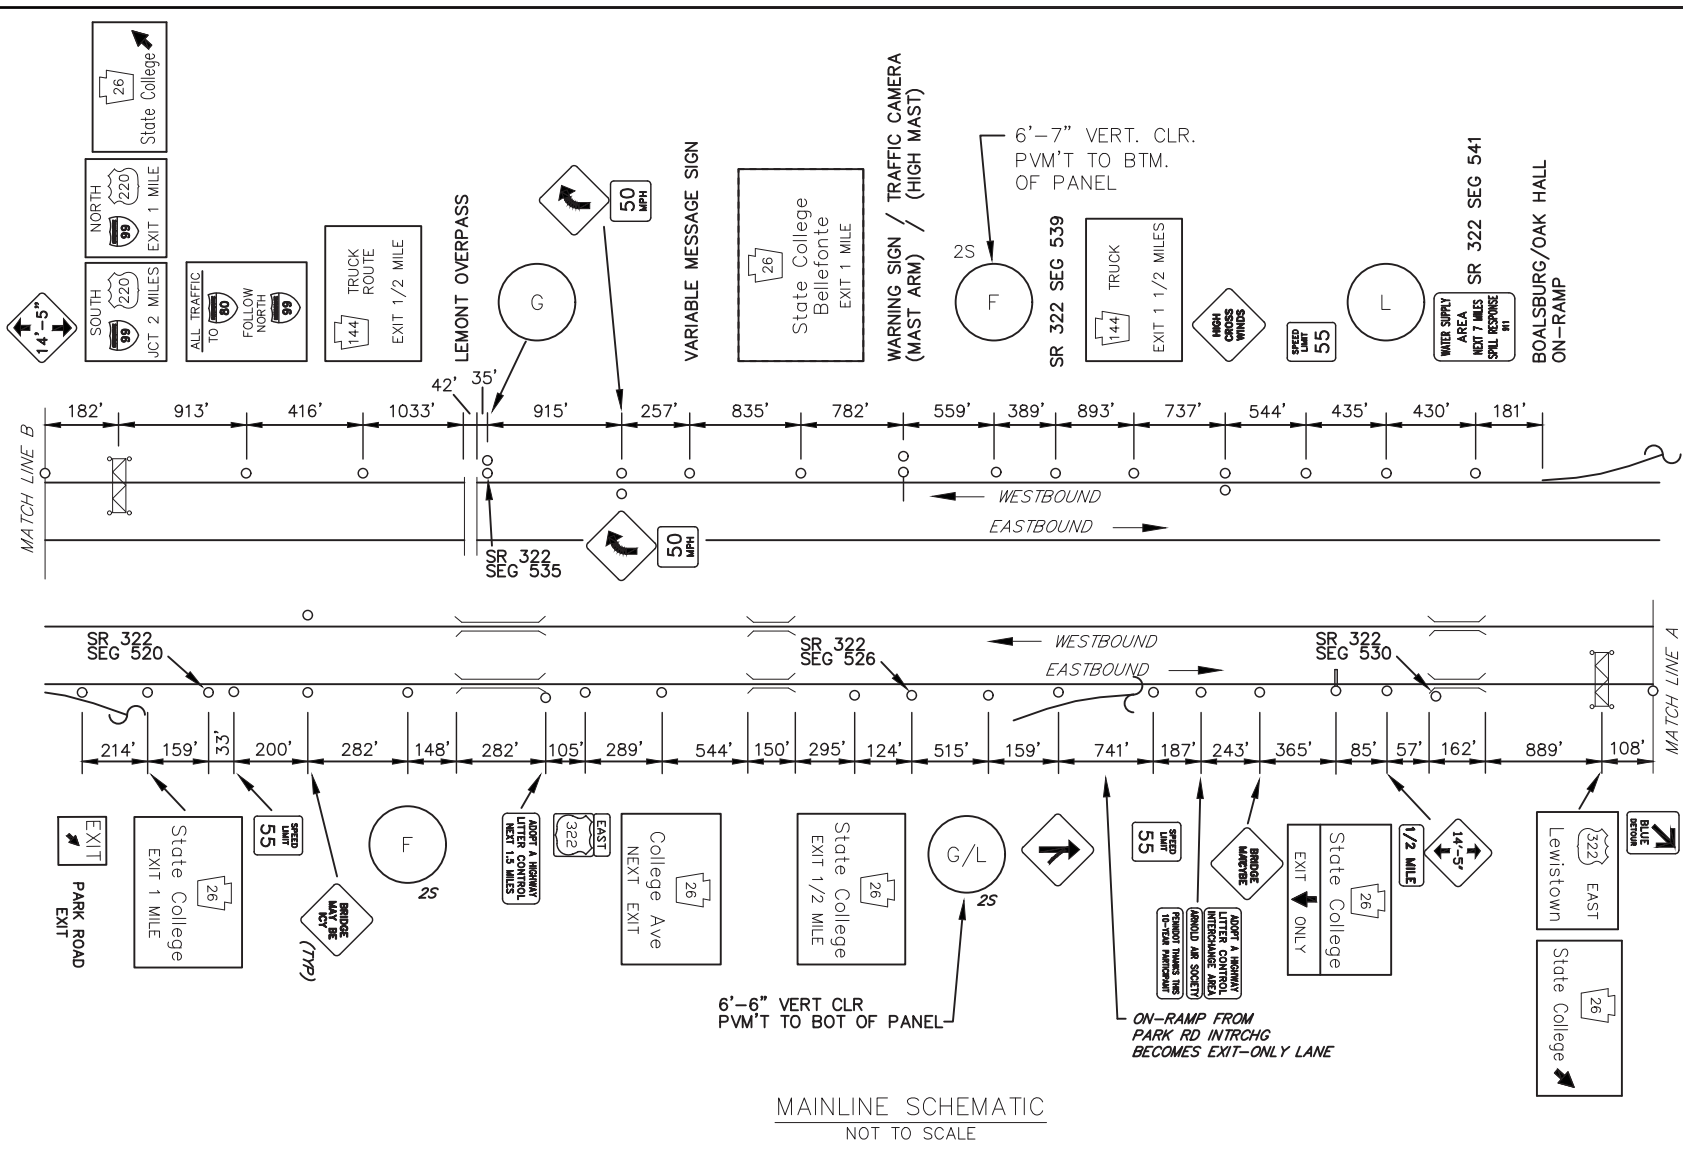

LEGEND

2S - GUIDE RAIL

COLLEGE AVENUE		SPECIFIC INFORMATION PANEL	
LEGEND	DIRECTION	BUSINESS	LOGO NO.
GAS	EB/WB	EXXON (24 HOURS)	1
FOOD	EB/WB	DUNKIN'	5
		McDONALD'S (24 HRS)	7
		BURGER KING	10
LODGING	EB/WB	HILTON GARDEN INN	2
		DAYS INN	4
		HAMPTON HILTON	8
		COUNTRY INN & SUITES	9

EB SIGNS

GAS - NEXT RIGHT

LODGING-NEXT RIGHT

FOOD - NEXT RIGHT

16'Hx13'W
W14x30 A572
3M TYPE III
B650-#2, #1

14'Hx13'W
FUTURE 16'H
W14x30 A572
3M TYPE III
B650-#2, #2

WB SIGNS

GAS - NEXT RIGHT

FOOD - NEXT RIGHT

LODGING-NEXT RIGHT

16'Hx13'W
16' TOP SECTION
W14x30 A572
3M TYPE III
B650 - #2, #2

14'Hx13'W
FUTURE 16'H
W14x30 A572
3M TYPE III
B650-#2, #1

14'Hx13'W
FUTURE 18'H
W18x40 A572
3M TYPE III
B650 - #2, #2

DATE: 08/26/2024 11:41 AM; USER: JAVIER; PROJECT: COLLEGE AVENUE; SHEET: 2-0; DISTRICT: 2-0; COUNTY: CENTRE; ROUTE: US 322; PROJECT: COLLEGE TOWNSHIP & BORO OF STATE COLLEGE; SHEET: 2-0; DATE: 08/26/2024 11:41 AM