
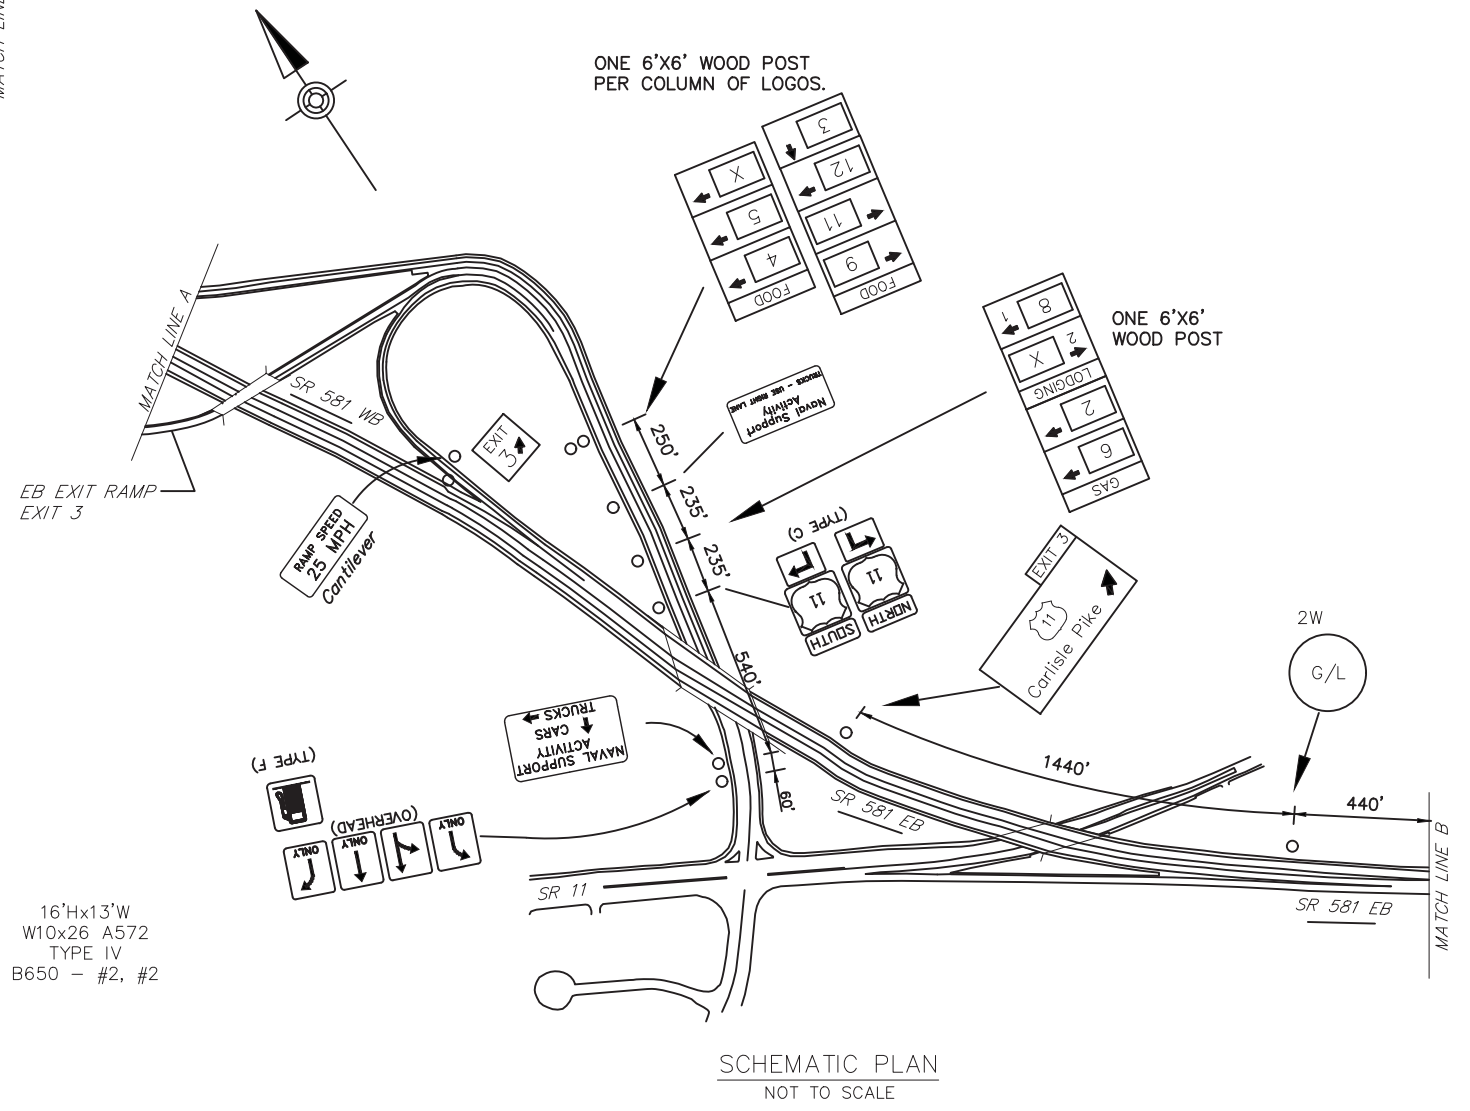


DISTRICT	COUNTY	ROUTE	PROJECT	SHEET
8-0	CUMBERLAND	SR 581		
HAMPDEN TOWNSHIP				
REVISIONS				


SYMBOLS	
○	Existing Sign to Remain
△	Existing Sign to be Removed
◻	Existing Sign Reset as Shown
●	NEW SIGN
×	FUTURE SIGN
⊗	Existing Utility Pole

TABULATION OF QUANTITIES		
ITEM	UNIT	QUANTITY
POST MOUNTED SIGNS, TYPE A, LOGO	SQ.FT.	390
POST MOUNTED SIGNS, TYPE B, LOGO	SQ.FT.	
POST MOUNTED SIGNS, TYPE C, LOGO	SQ.FT.	
BREAKAWAY SYSTEMS	EACH	
* STEEL S OR W BEAM POSTS	LBS.	
LOGO SIGN MOUNTING	EACH	
REMOVAL OF POST MOUNTED MOTORIST SERVICE SIGNS, TYPES A & E	EACH	
REMOVAL OF POST MOUNTED MOTORIST SERVICE SIGNS, TYPES B, C & F	L.S.	-

* APPROXIMATE QUANTITY FOR INFORMATION ONLY

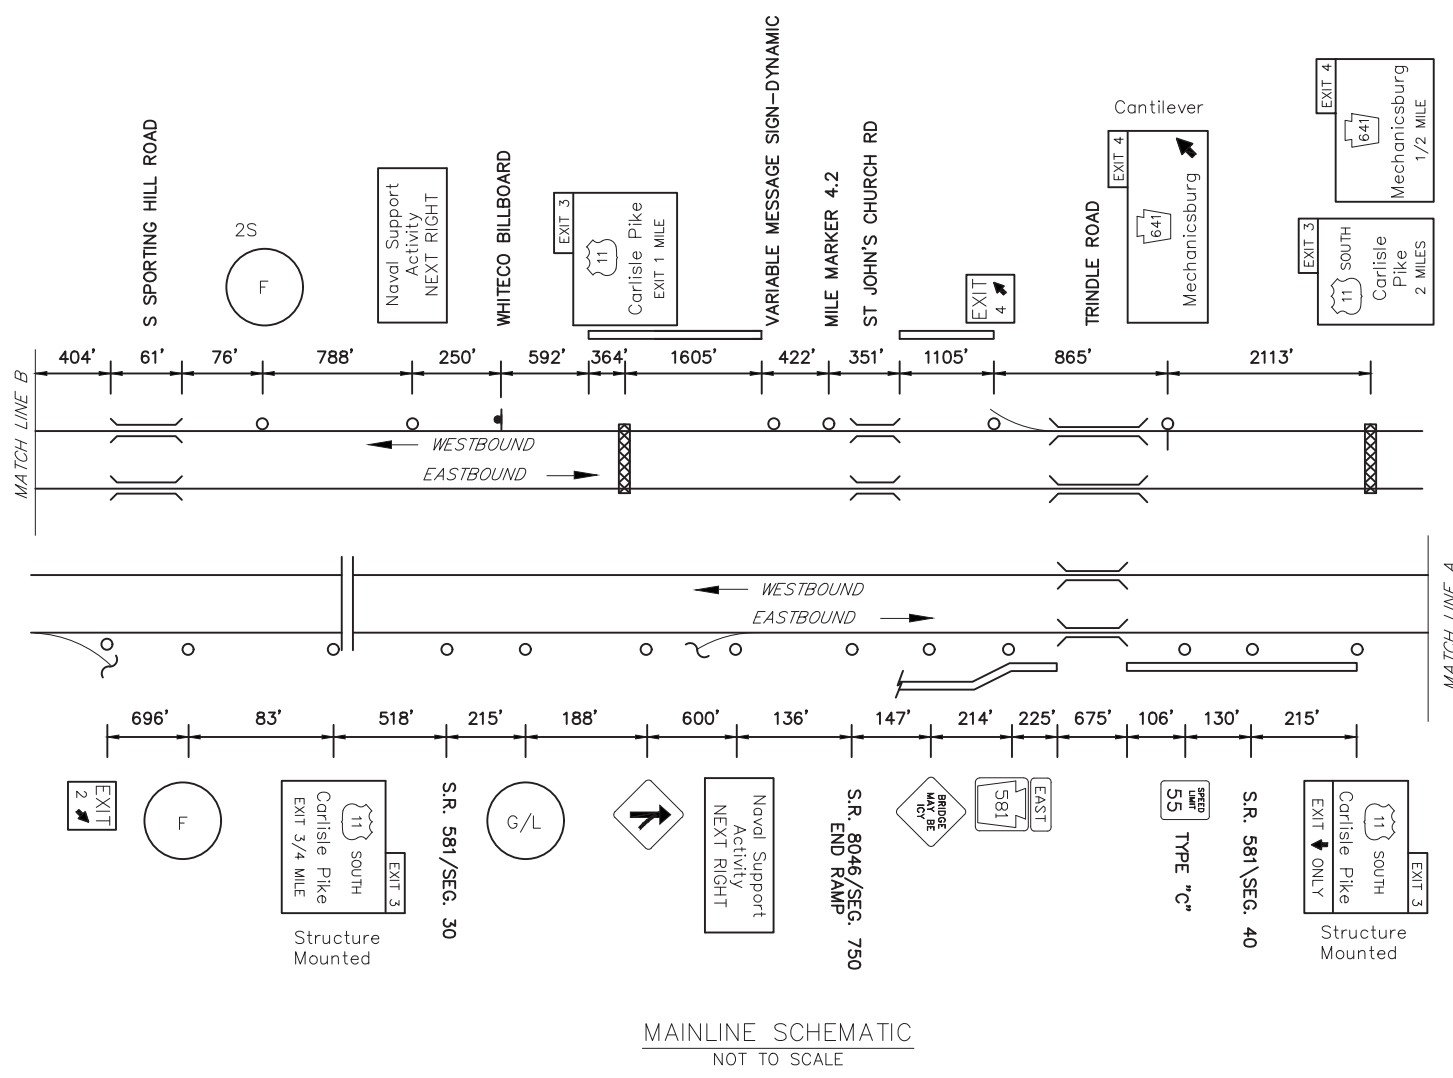

EXIT #3 SPECIFIC INFORMATION PANEL			
LEGEND	DIRECTION	BUSINESS	LOGO NO.
FOOD	EB/WB	BANGKOK WOK-THAI CUISINE	3
		DENNY'S (24 HOURS)	4
		TGI FRIDAY'S	5
		GILLIGAN'S BAR & GRILL	11
	EB	SHEETZ	12
	WB	SUBWAY	9
LODGING	EB/WB	HOLIDAY INN EXPRESS	8
GAS	WB	SUNOCO #7137	6
	EB/WB	SHEETZ (DIESEL)	2

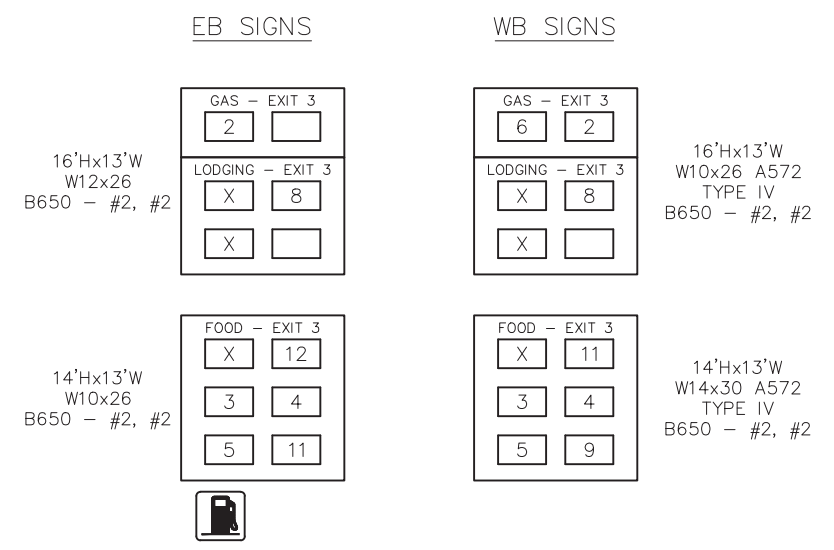


 581
 CARLISLE PIKE
 EXIT 3

D:\DATA\DESIGN\SR581\SR581-PLAN\SR581-PLAN-EXIT3.DWG - 2015-04-14 10:43 AM