
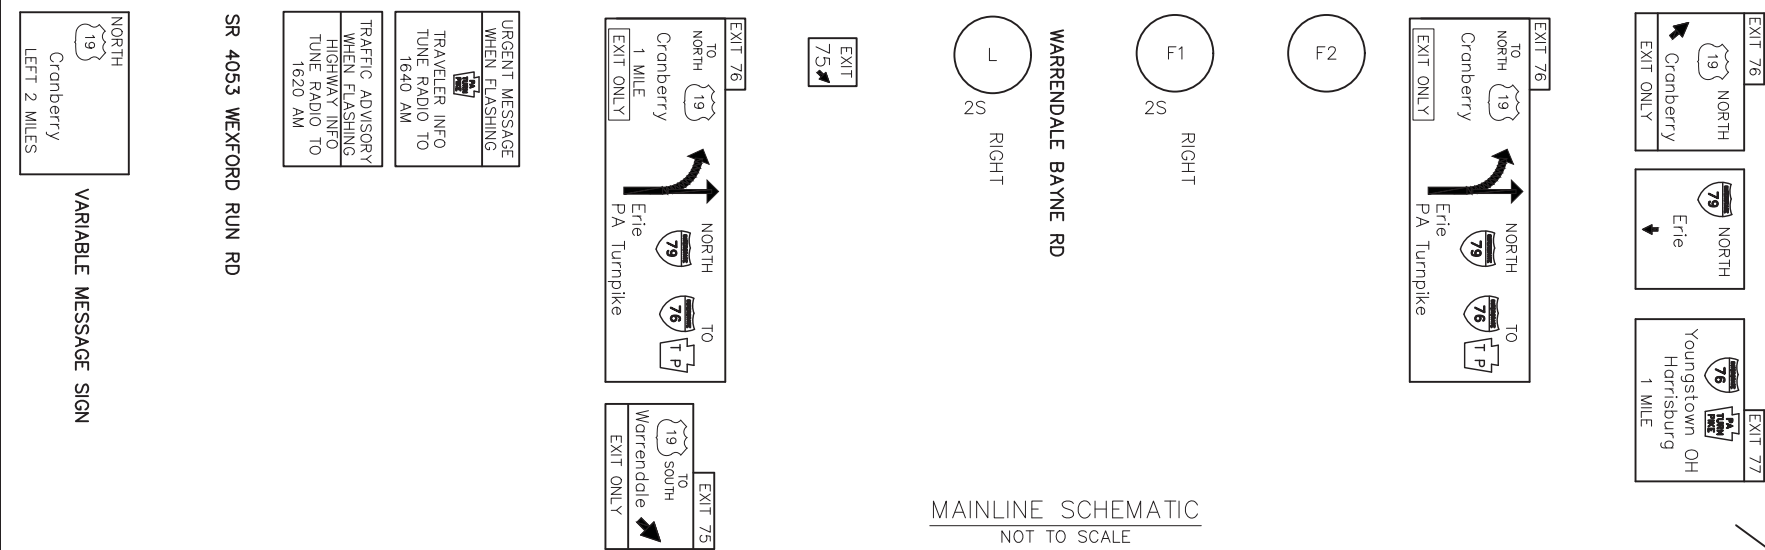


DISTRICT	COUNTY	ROUTE	PROJECT	SHEET
11-0	ALLEGHENY	I-79		
10-0	BUTLER	I-79		
CRANBERRY TWP, BUTLER; MARSHALL TWP, ALLEGHENY CO REVISIONS				


TABULATION OF QUANTITIES		
ITEM	UNIT	QUANTITY
* STEEL S OR W BEAM POSTS	LBS.	-
BREAKAWAY SYSTEMS	EACH	-
POST MOUNTED SIGNS, TYPE A, LOGO	SQ.FT.	-
POST MOUNTED SIGNS, TYPE B, LOGO	SQ.FT.	-
POST MOUNTED SIGNS, TYPE C, LOGO	SQ.FT.	-
LOGO SIGN MOUNTING	EACH	-
FLAT SHEET REPLACEMENT PANEL	SQ.FT.	-
EXTRUDED PANEL REPLACEMENT	SQ.FT.	-
REMOVAL OF POST MOUNTED MOTORIST SERVICE SIGNS, TYPES B, C & F	L.S.	-

\* APPROXIMATE QUANTITY FOR INFORMATION ONLY

SYMBOLS	
○	Existing Sign to Remain
△	Existing Sign to be Removed
◻	Existing Sign Reset as Shown
●	NEW SIGN
×	FUTURE SIGN
⊗	Existing Utility Pole

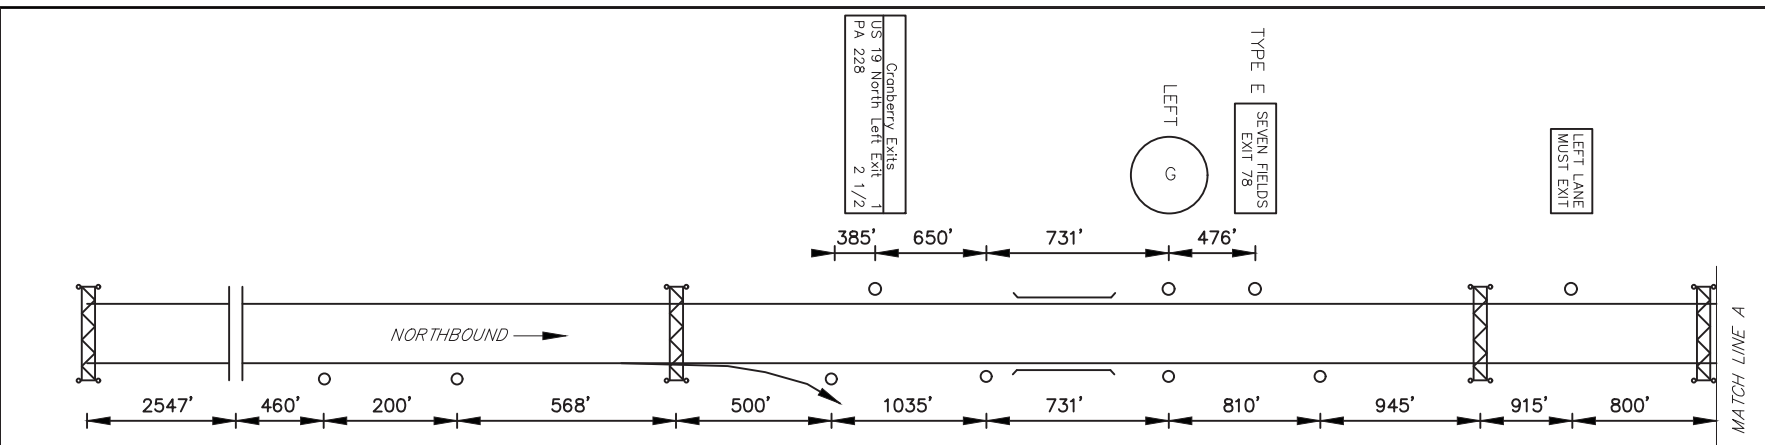


MAINLINE SCHEMATIC  
NOT TO SCALE

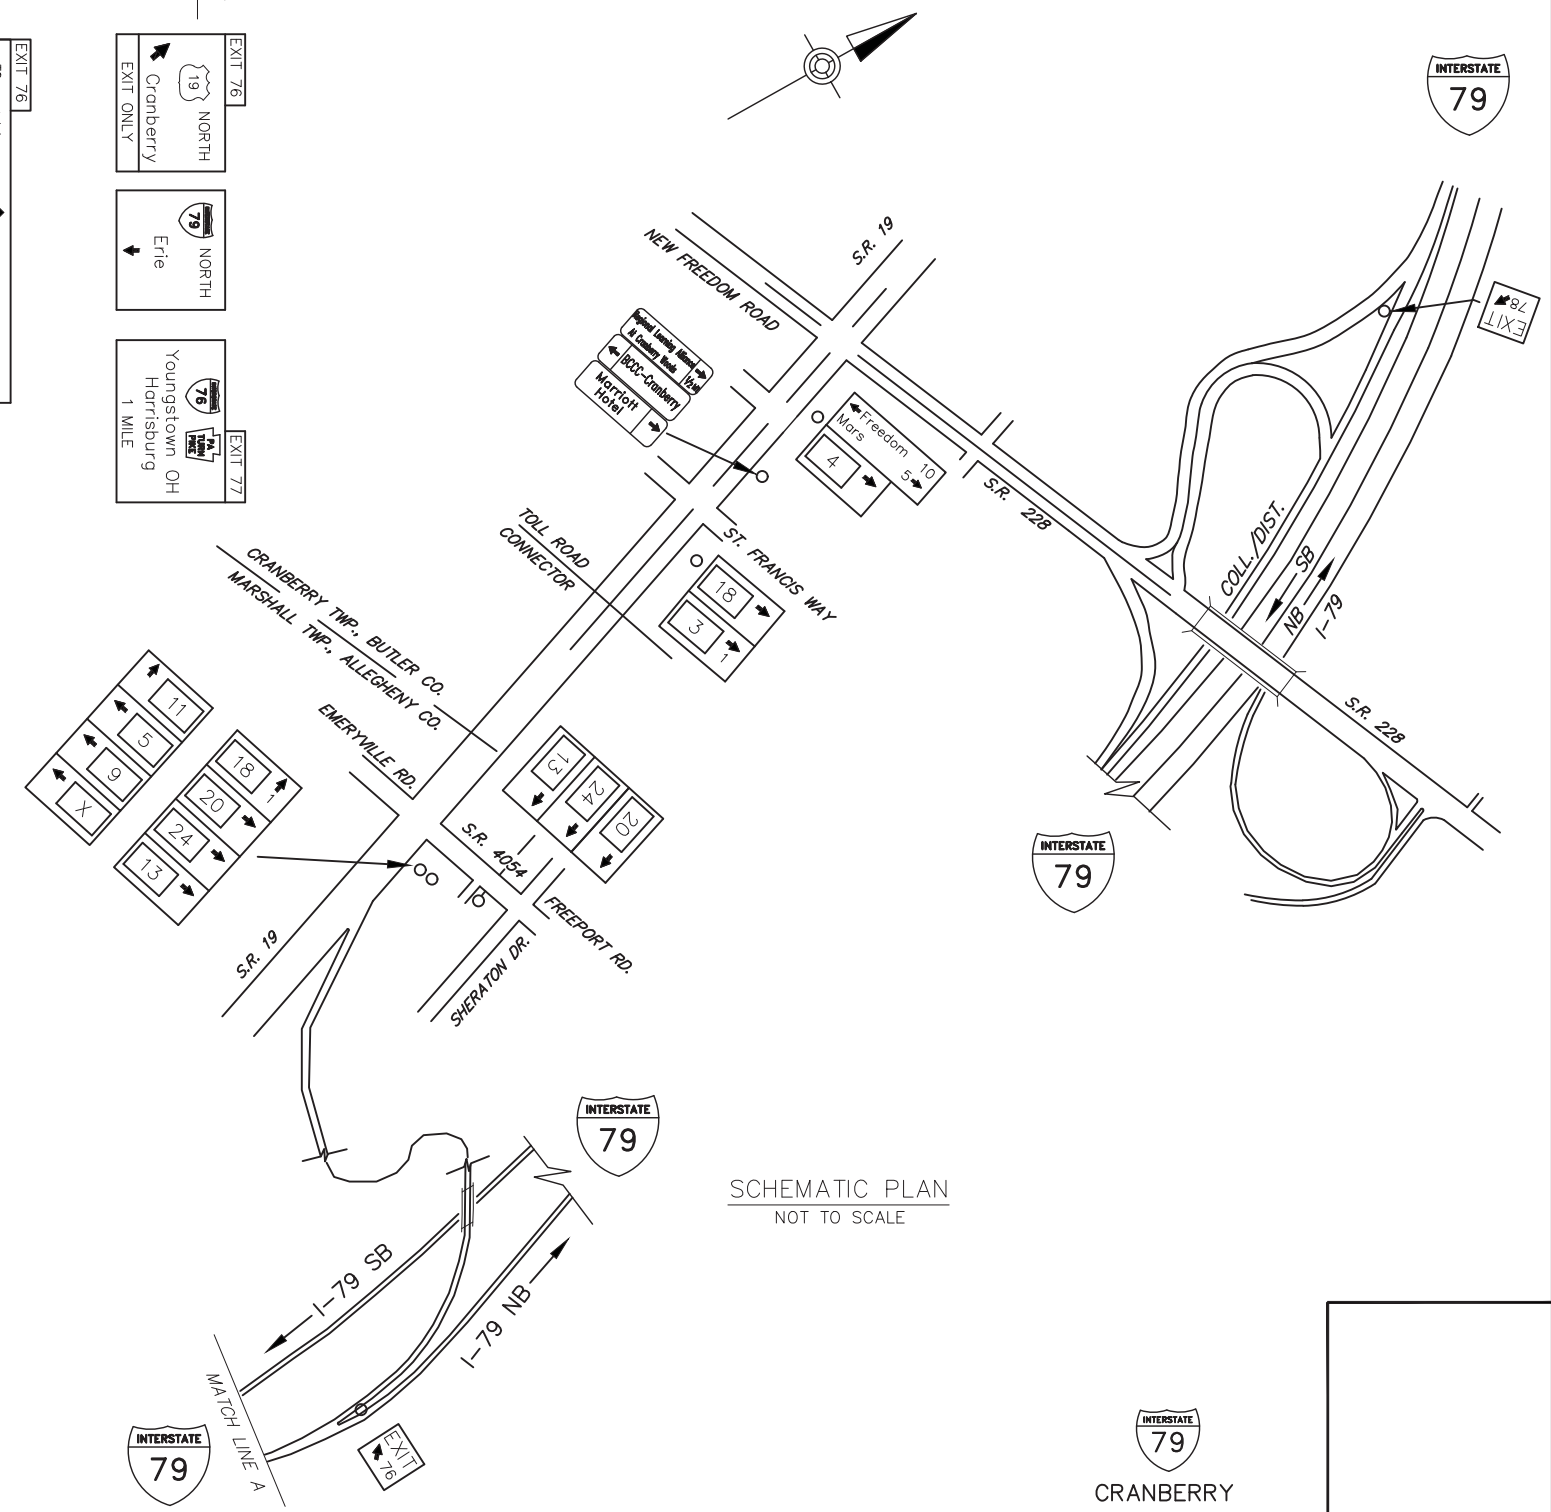

SCHEMATIC PLAN  
NOT TO SCALE

EXIT 76 NB SPECIFIC INFORMATION PANEL			
LEGEND	DIRECTION	BUSINESS	LOGO NO.
FOOD	NB	BURGER KING (1002 Emeryville Drive)	5
		BOB EVANS RESTAURANT	6
		EAT'N PARK (24 HOURS)	7
		McDONALD'S (19055 PERRY HWY)	9
		PERKINS FAMILY RESTAURANT	11
		MAX & ERMA'S	22
GAS	NB	JASON'S DELI	3
		CRACKER BARREL	4
LODGING	NB	DOUBLETREE - HILTON	13
		RED ROOF INN	14
		COMFORT INN	24
		QUALITY INN	18
		SUPER 8	20

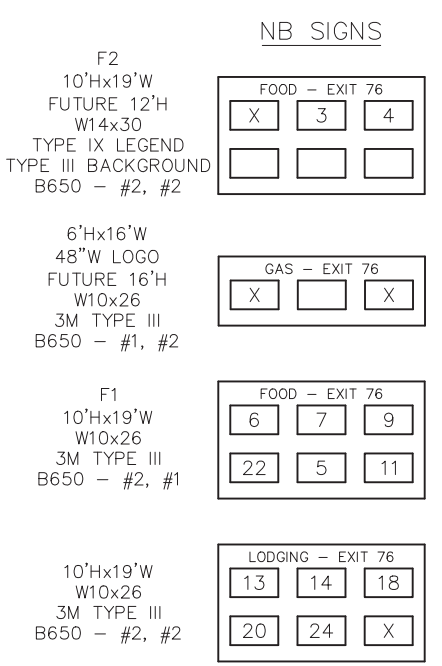

DISTRICT: 11 VALLEGEHNY - 02-UP-XX SHYXX 179 EXIT 76 PLAN  
 DRAWINGS: PENNDOT DISTRICT 11 VALLEGEHNY - 02-UP-XX SHYXX 179 EXIT 76 PLAN  
 DATE: 08/26/2014  
 TIME: 10:00 AM