



DISTRICT	COUNTY	ROUTE	PROJECT	SHEET
2-0	CENTRE	I-80		
SNOW SHOE TOWNSHIP				
REVISIONS				

TABULATION OF QUANTITIES		
ITEM	UNIT	QUANTITY
POST MOUNTED SIGNS, TYPE A, LOGO	SQ.FT.	---
POST MOUNTED SIGNS, TYPE B, LOGO	SQ.FT.	---
POST MOUNTED SIGNS, TYPE C, LOGO	SQ.FT.	---
BREAKAWAY SYSTEMS	EACH	---
* STEEL S OR W BEAM POSTS	LBS.	---
LOGO SIGN MOUNTING	EACH	---
FLAT SHEET PANEL REPLACEMENT	SQ.FT.	---
EXTRUDED PANEL REPLACEMENT	SQ.FT.	---
REMOVAL OF POST MOUNTED MOTORIST SERVICE SIGNS, TYPES B, C & F	L.S.	1

SYMBOLS	
○	Existing Sign to Remain
△	Existing Sign to be Removed
◐	Existing Sign Reset as Shown
●	NEW SIGN
×	FUTURE SIGN
⊘	Existing Utility Pole

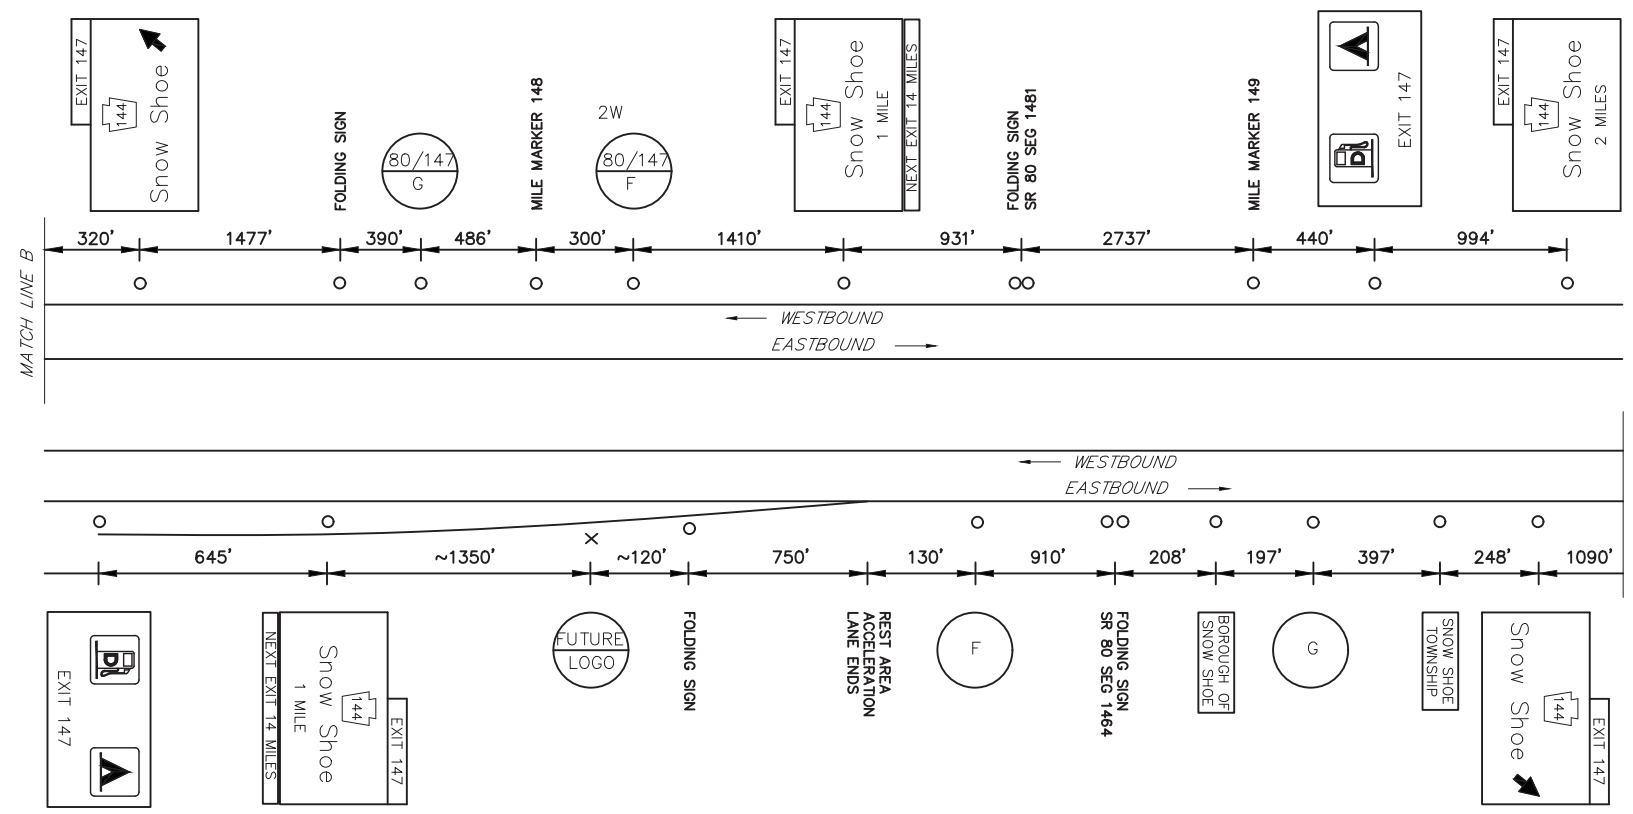

MAINLINE SCHEMATIC
NOT TO SCALE

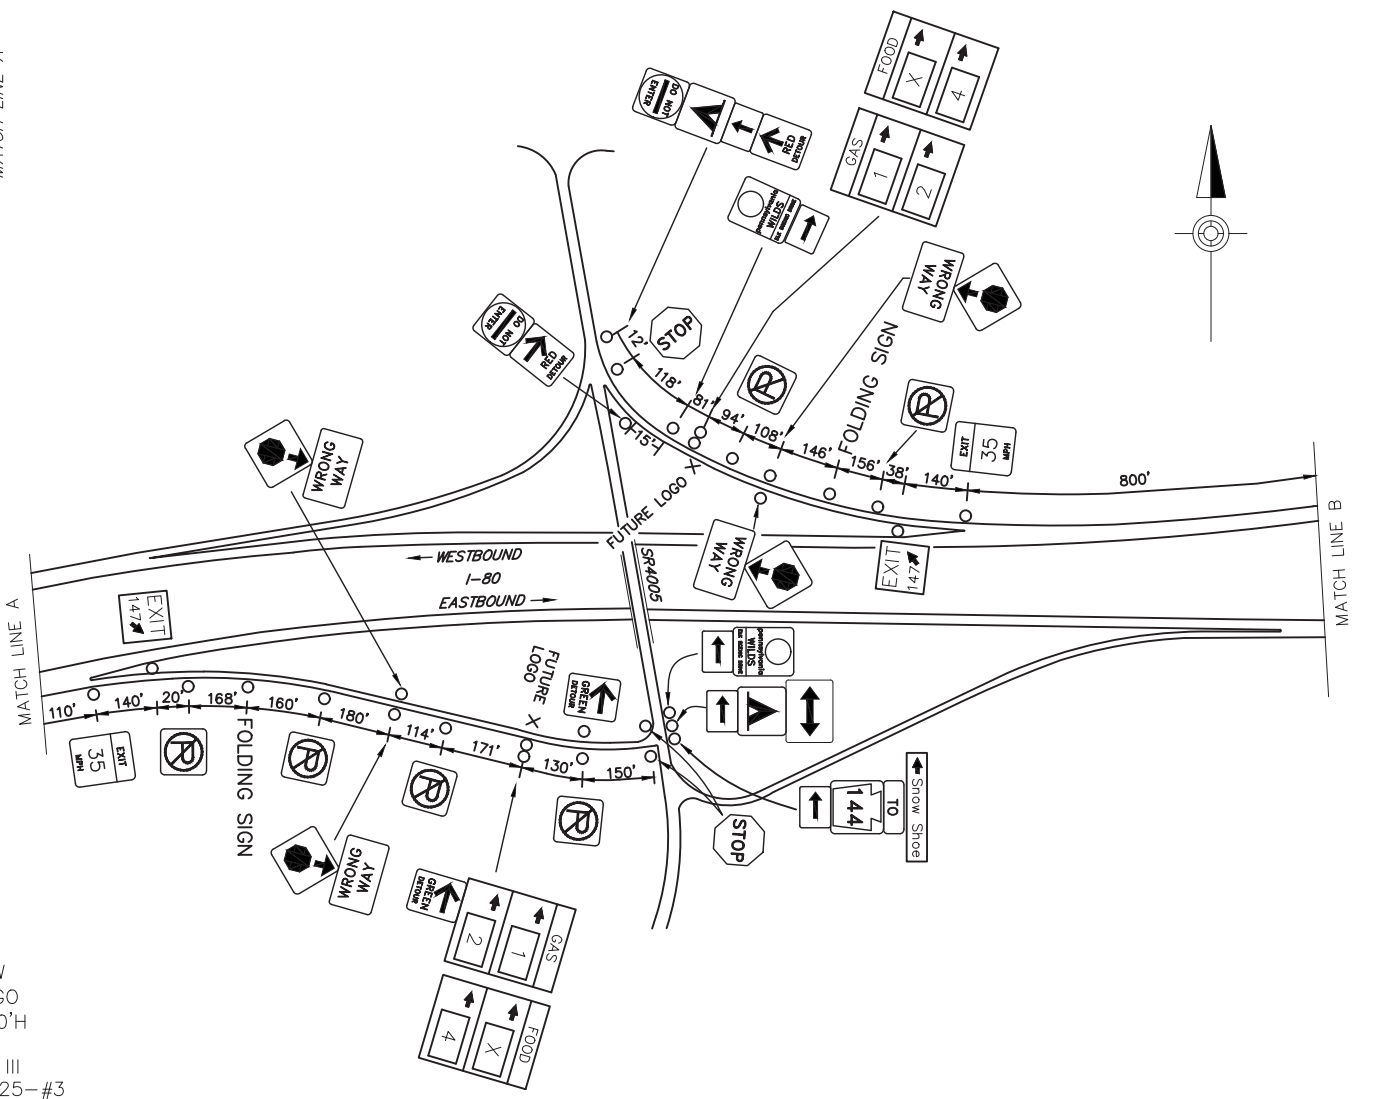

SCHEMATIC PLAN
NOT TO SCALE

EXIT 147 SPECIFIC INFORMATION PANEL			
LEGEND	DIRECTION	BUSINESS	LOGO NO.
GAS	EB/WB	SUNOCO (24 HR - DIESEL)	1
		PHILLIPS 66	2
FOOD	EB/WB	CHESTER FRIED CHICKEN	4



ONE MILE EXTENTION APPLIES AT THIS INTERCHANGE

PA 144/SNOW SHOE
 EXIT 147

IN: DATE: 05/15/2012 10:40:00 AM PSE: AS-BUILD: T: DRAWINGS: PENNDOT: DISTRICT: 02-CENTRE - 14-UP-XX: SHEET: 01B-EXIT 147 PLAN: JAY/25/2012 2:00 PM