


DISTRICT	COUNTY	ROUTE	PROJECT	SHEET
5-0	MONROE	I-80		
POCONO, HAMILTON, & STROUD TOWNSHIPS				
REVISIONS				

SYMBOLS	
○	Existing Sign to Remain
△	Existing Sign to be Removed
□	Existing Sign Reset as Shown
○	NEW SIGN
×	FUTURE SIGN
⊗	Existing Utility Pole

TABULATION OF QUANTITIES		
ITEM	UNIT	QUANTITY
POST MOUNTED SIGNS, TYPE A, LOGO	SQ.FT.	-
POST MOUNTED SIGNS, TYPE B, LOGO	SQ.FT.	-
POST MOUNTED SIGNS, TYPE C, LOGO	SQ.FT.	-
BREAKAWAY SYSTEMS	EACH	-
* STEEL S OR W BEAM BREAKAWAY POSTS	LBS.	-
LOGO SIGN MOUNTING	EACH	-
FLAT SHEET PANEL REPLACEMENT	SQ.FT.	-
EXTRUDED PANEL REPLACEMENT	SQ.FT.	-
REMOVAL OF POST MOUNTED MOTORIST SERVICE SIGNS, TYPES B, C & F	L.S.	-

* APPROXIMATE QUANTITY FOR INFORMATION ONLY


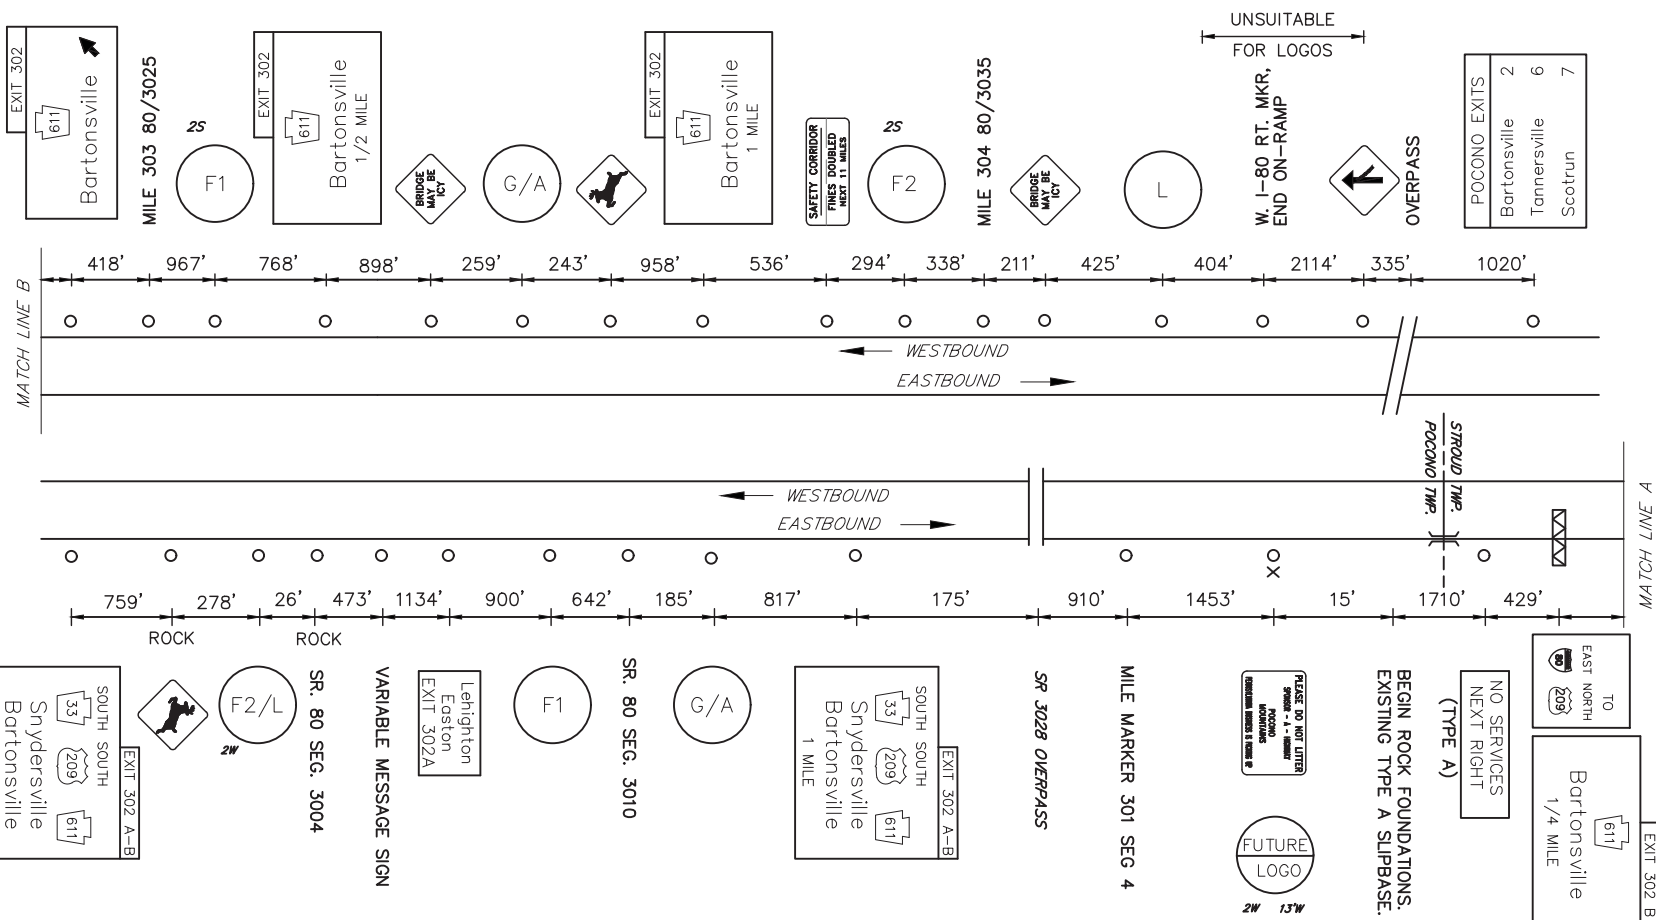


MAINLINE SCHEMATIC
NOT TO SCALE

LEGEND
2S/2W - GUIDE RAIL

DO NOT CLOSE OR RESTRICT TRAVEL LANES BETWEEN 6:00 AM AND 9:00 AM, AND BETWEEN 3:00 PM TO 6:00 PM, MONDAY THRU FRIDAY. DO NOT WORK DURING HOLIDAY PERIODS.
NO WORK PERMITTED ON POCONO RACEWAY EVENT DATES.

EXIT 302 SPECIFIC INFORMATION PANEL			
LEGEND	DIRECTION	BUSINESS	LOGO NO.
FOOD	EB/WB	MOE'S SOUTHWEST GRILL	16
		RED ROBIN 3677	5
		TACO BELL	7
		CHILI'S 3695	2
		LONGHORN STEAKHOUSE 3669	8
		SONIC (24 HOURS)	9
	RED LOBSTER	12	
	CHICK-FIL-A (CLOSED SUNDAY)	21	
WB	MCDONALD'S 177	1	
	EAST GOURMET BUFFET	13	
	DUNKIN' DONUTS	15	
LODGING	EB/WB	BAYMONT INN & SUITES	3
		HOWARD JOHNSON 1072	4
		HAMPTON INN & SUITES	17
		FAIRFIELD INN & SUITES	18
GAS	EB/WB		
ATTRACTION	EB/WB	AMERICAN CANDLE 2646	6
		ANTIQUE MALL	10

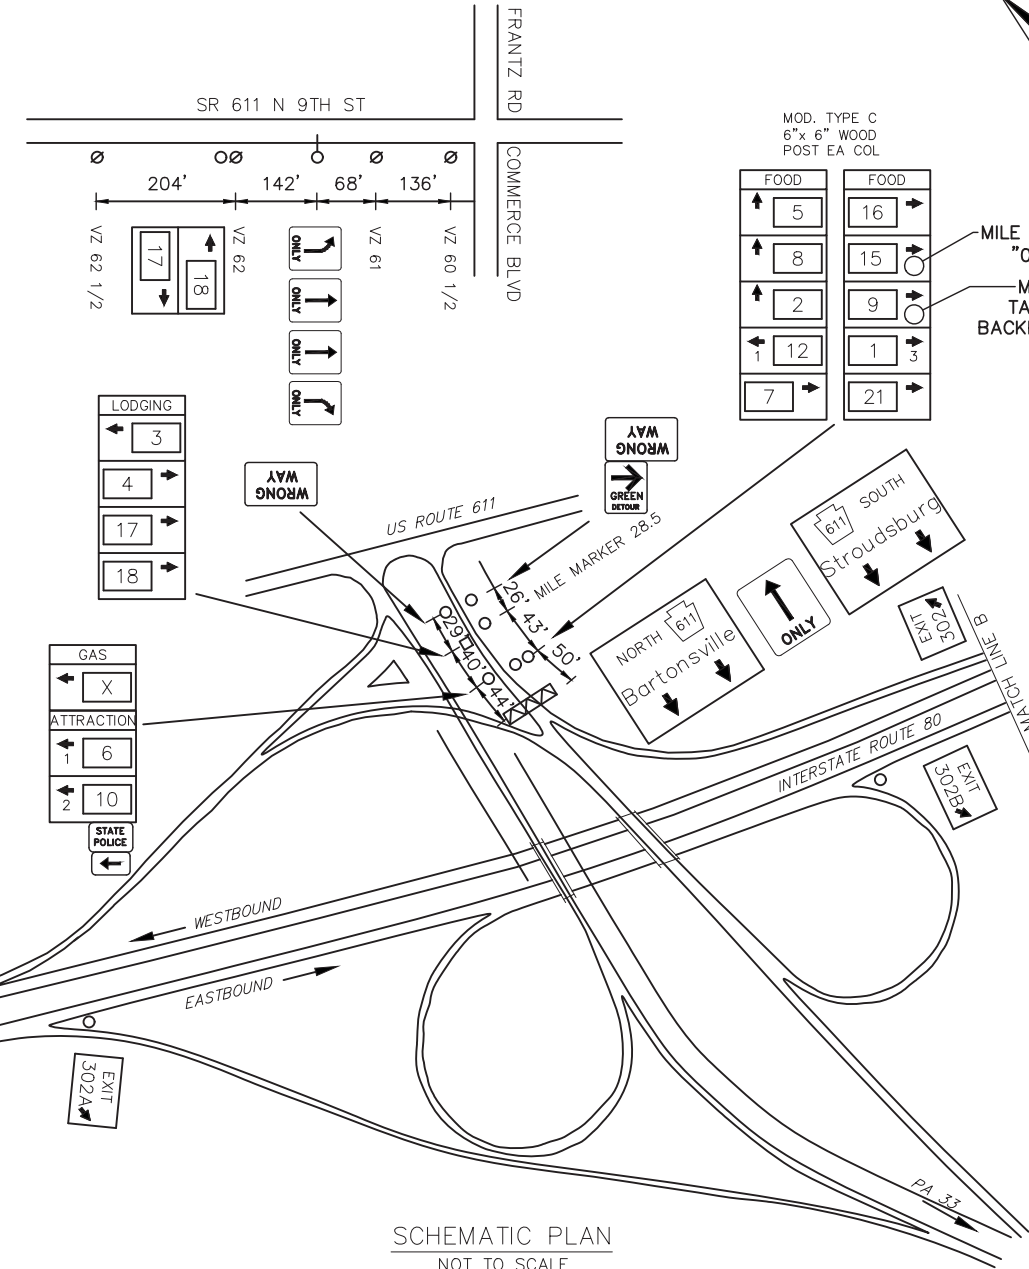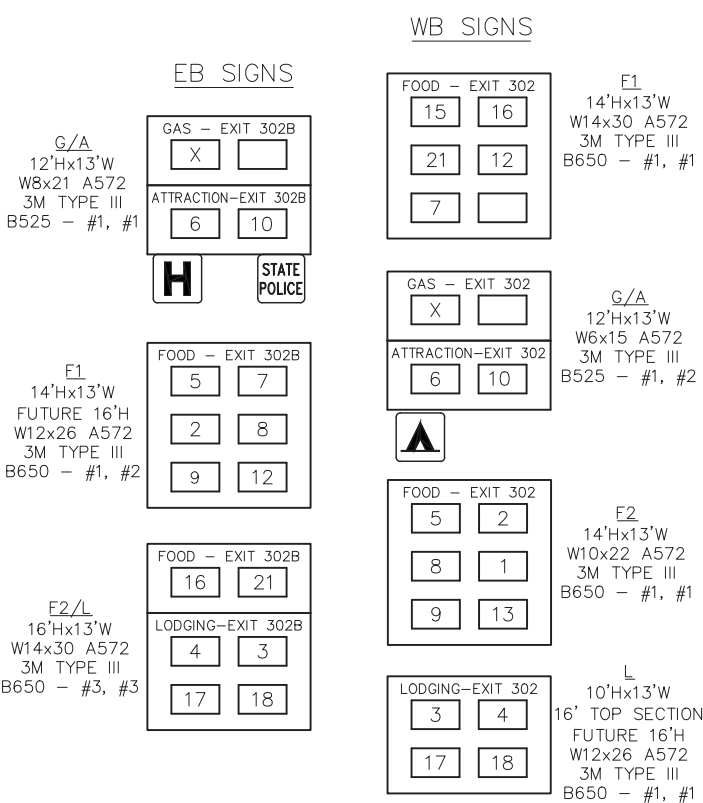

SCHEMATIC PLAN
NOT TO SCALE

INTERSTATE 80
BARTONSVILLE
EXIT 302/302B

D:\DATA\8853\8853-01\Hwy\8853-AS-BUILD\DRAWINGS\PERMITS\DISTRICT\05\W90R02 - 4510-01.XXX SITE\8853-01-BL-EXT-302-PLAN-1-11/25/2020 10:28 AM