


DISTRICT	COUNTY	ROUTE	PROJECT	SHEET
8-0	FRANKLIN	I-81	GREENE TOWNSHIP AND CHAMBERSBURG BORO REVISIONS	

ITEM	UNIT	QUANTITY
POST MOUNTED SIGNS, TYPE A, LOGO	SQ.FT.	
POST MOUNTED SIGNS, TYPE B, LOGO	SQ.FT.	
POST MOUNTED SIGNS, TYPE C, LOGO	SQ.FT.	
BREAKAWAY SYSTEMS	EACH	
* STEEL S OR W BEAM POSTS	LBS.	
LOGO SIGN MOUNTING	EACH	
EXTRUDED PANEL REPLACEMENT	SQ.FT.	
REMOVAL OF POST MOUNTED MOTORIST SERVICE SIGNS, TYPES B, C & F	L.S.	


- SYMBOLS**
- Existing Sign to Remain
 - △ Existing Sign to be Removed
 - ◻ Existing Sign Reset as Shown
 - NEW SIGN
 - × FUTURE SIGN
 - ⊘ Existing Utility Pole

* APPROXIMATE QUANTITY FOR INFORMATION ONLY

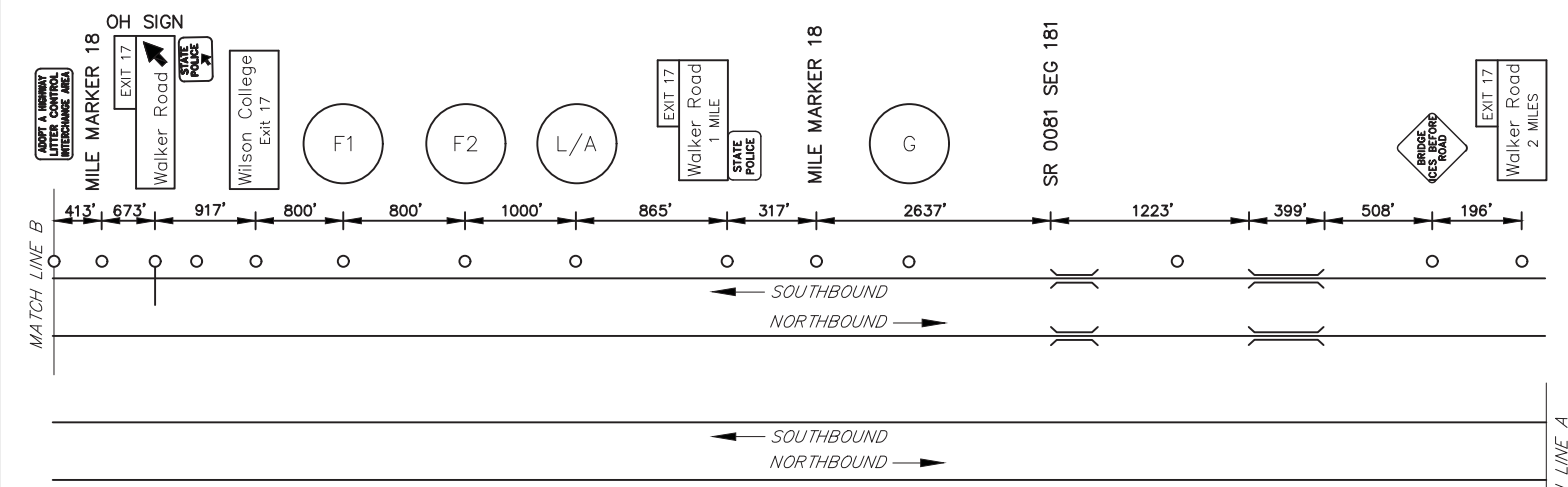

NORTHBOUND NOT ELIGIBLE - INSUFFICIENT SPACE

MAINLINE SCHEMATIC
NOT TO SCALE

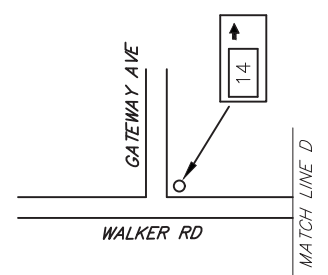

FREEWAY LANE CLOSURES & RESTRICTIONS ONLY PERMITTED BETWEEN 9:00 PM AND 6:00 AM MONDAY THRU FRIDAY. WORK ALONG FREEWAY PERMITTED BETWEEN 9:00 AM AND 2:30 PM, UNLESS OTHERWISE APPROVED BY ENGINEERING DISTRICT. DO NOT WORK DURING HOLIDAY PERIODS. IF APPLICABLE, REINSTALL GUIDERAIL AT END OF EACH DAY.

LEGEND	DIRECTION	BUSINESS	LOGO NO.
GAS	SB	SHEETZ (DIESEL)	1
FOOD	SB	FUDDRUCKER'S	2
		PANERA BREAD	6
		RED ROBIN	7
		SONIC	8
		SUBWAY	9
		OLIVE GARDEN	10
		CHICK-FIL-A (CLOSED SUNDAY)	12
		JIMMY JOHN'S	13
		LONGHORN STEAKHOUSE	15
LODGING	SB	COUNTRY INN & SUITES	4
		SPRINGHILL SUITES	14
ATTRACTION	SB	CLUGGY'S AMUSEMENT CENTER	3


SB SIGNS

F1
10'Hx19'W
FUTURE 12'H
W14 X 30
3M TYPE IX LEGEND
TYPE III BACKGROUND
B650 - #2, #2

F2
10'Hx19'W
FUTURE 12'H
W12 X 26
3M TYPE IX LEGEND
TYPE III BACKGROUND
B650 - #2, #2

12'Hx19'W
W12 X 26
3M TYPE IX LEGEND
TYPE III BACKGROUND
B650 - #1, #2

6'Hx19'W
FUTURE 12'H
W8 X 21 A572
AVERY TYPE IV
BACKGROUND
B525 - #4, #4

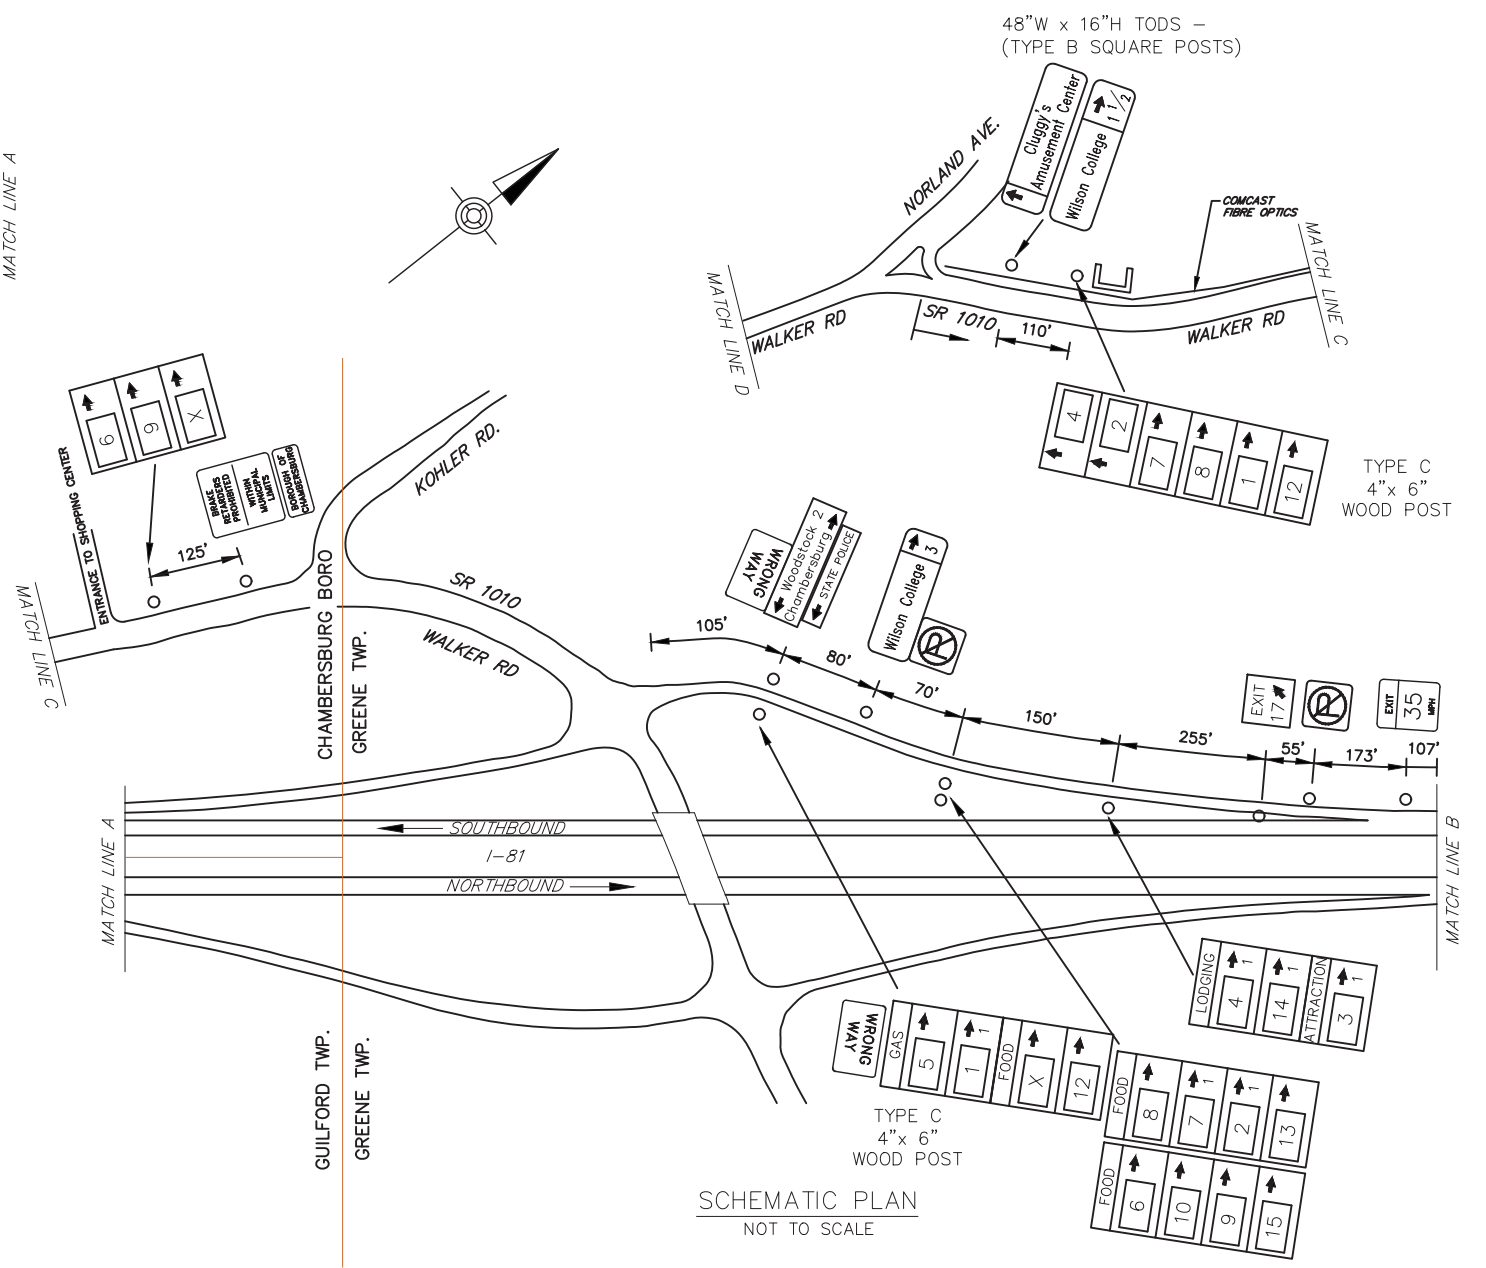

SCHEMATIC PLAN
NOT TO SCALE

