
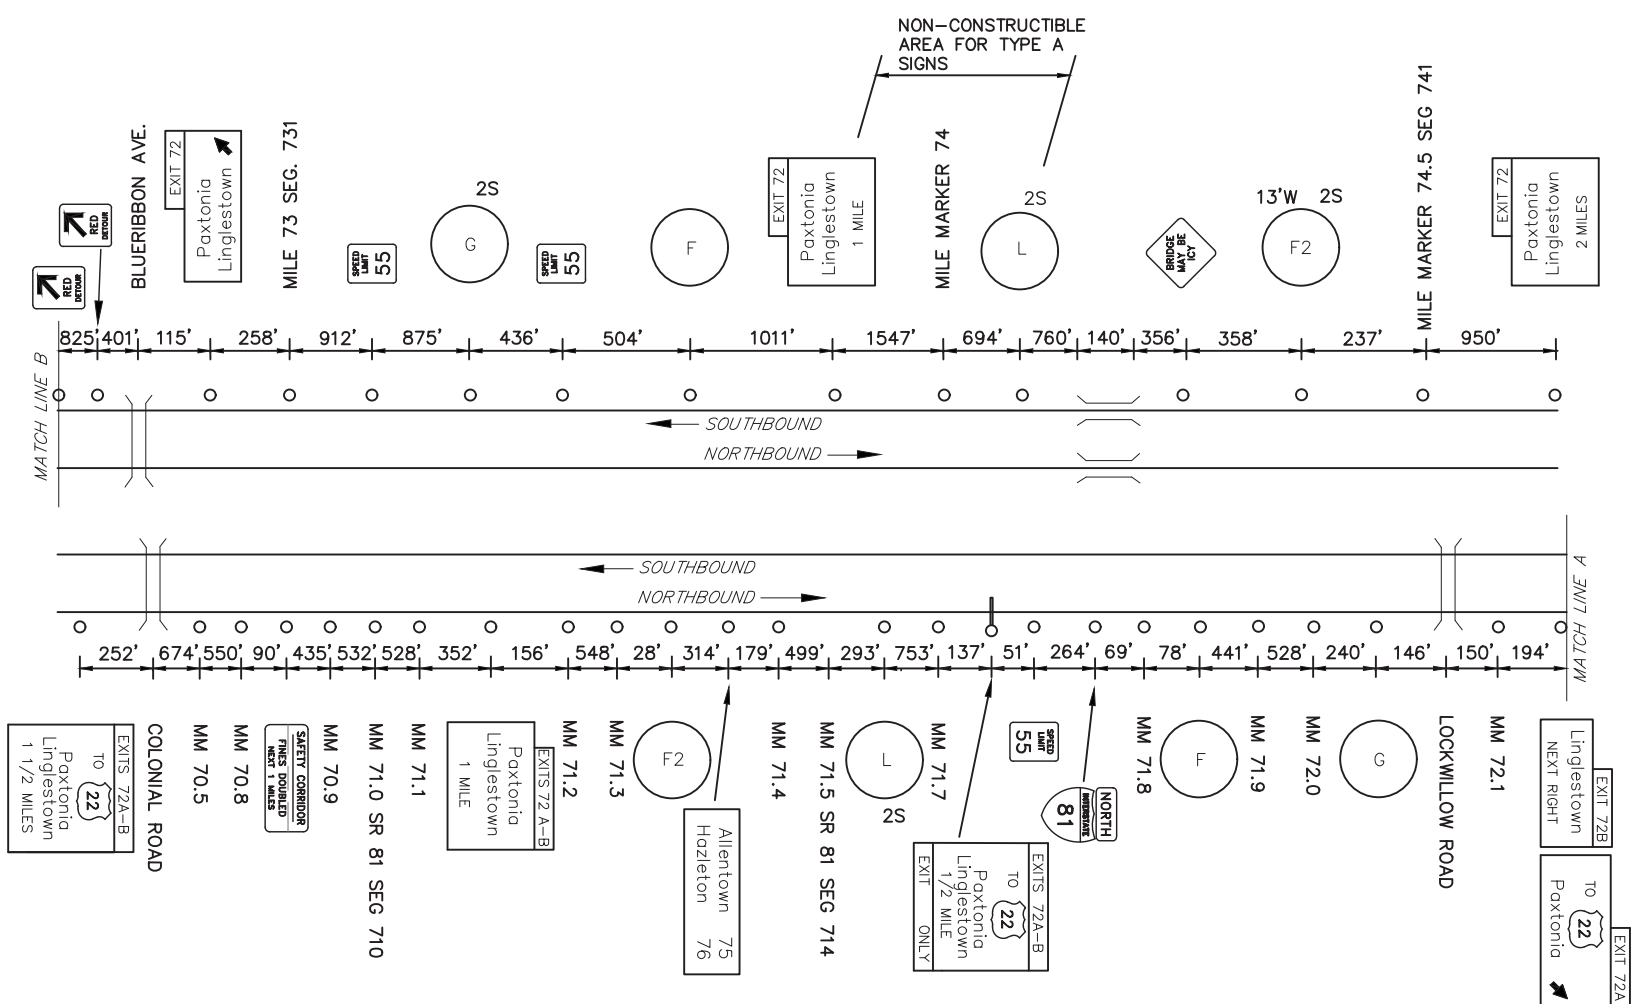


DISTRICT	COUNTY	ROUTE	PROJECT	SHEET
8-0	DAUPHIN	I-81	XXX-XX	X OF X
LOWER PAXTON & WEST HANOVER TOWNSHIPS				
REVISIONS				

ITEM	UNIT	QUANTITY
POST MOUNTED SIGNS, TYPE A, LOGO	SQ.FT.	—
POST MOUNTED SIGNS, TYPE B, LOGO	SQ.FT.	—
POST MOUNTED SIGNS, TYPE C, LOGO	SQ.FT.	—
BREAKAWAY SYSTEMS	EACH	—
* STEEL S OR W BEAM POSTS	LBS.	—
LOGO SIGN MOUNTING	EACH	—
EXTRUDED PANEL REPLACEMENT	SQ.FT.	—
REMOVAL OF POST MOUNTED MOTORIST SERVICE SIGNS, TYPES B, C & F	L.S.	—



○	Existing Sign to Remain
△	Existing Sign to be Removed
◻	Existing Sign Reset as Shown
●	NEW SIGN
✕	FUTURE SIGN
○	Existing Utility Pole

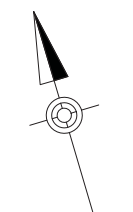

FREEWAY LANE CLOSURES & RESTRICTIONS  
ONLY PERMITTED BETWEEN 9:00 PM AND  
6:00 AM MONDAY THRU FRIDAY.  
DO NOT WORK DURING HOLIDAY PERIODS.

**MAINLINE SCHEMATIC**  
NOT TO SCALE

LEGEND	DIRECTION	BUSINESS	LOGO NO.		
LODGING	NB/SB	RAMADA	5		
		BAYMONT INN & SUITES BY WYNDHAM	7		
		QUALITY INN	8		
		CANDLEWOOD SUITES	6		
		SLEEP INN & SUITES	13		
FOOD	NB/SB	MCDONALD'S	2		
		ARBY'S	4		
		RED ROBIN	14		
		WENDY'S	3		
		STARBUCKS	1		
		GRILL 22	16		
		OLD COUNTRY BUFFET	17		
		MISSION BBQ	18		
				TURKEY HILL	9
				SUNOCO (DIESEL/24 HRS)	12
		SHEETZ (DIESEL)	11		

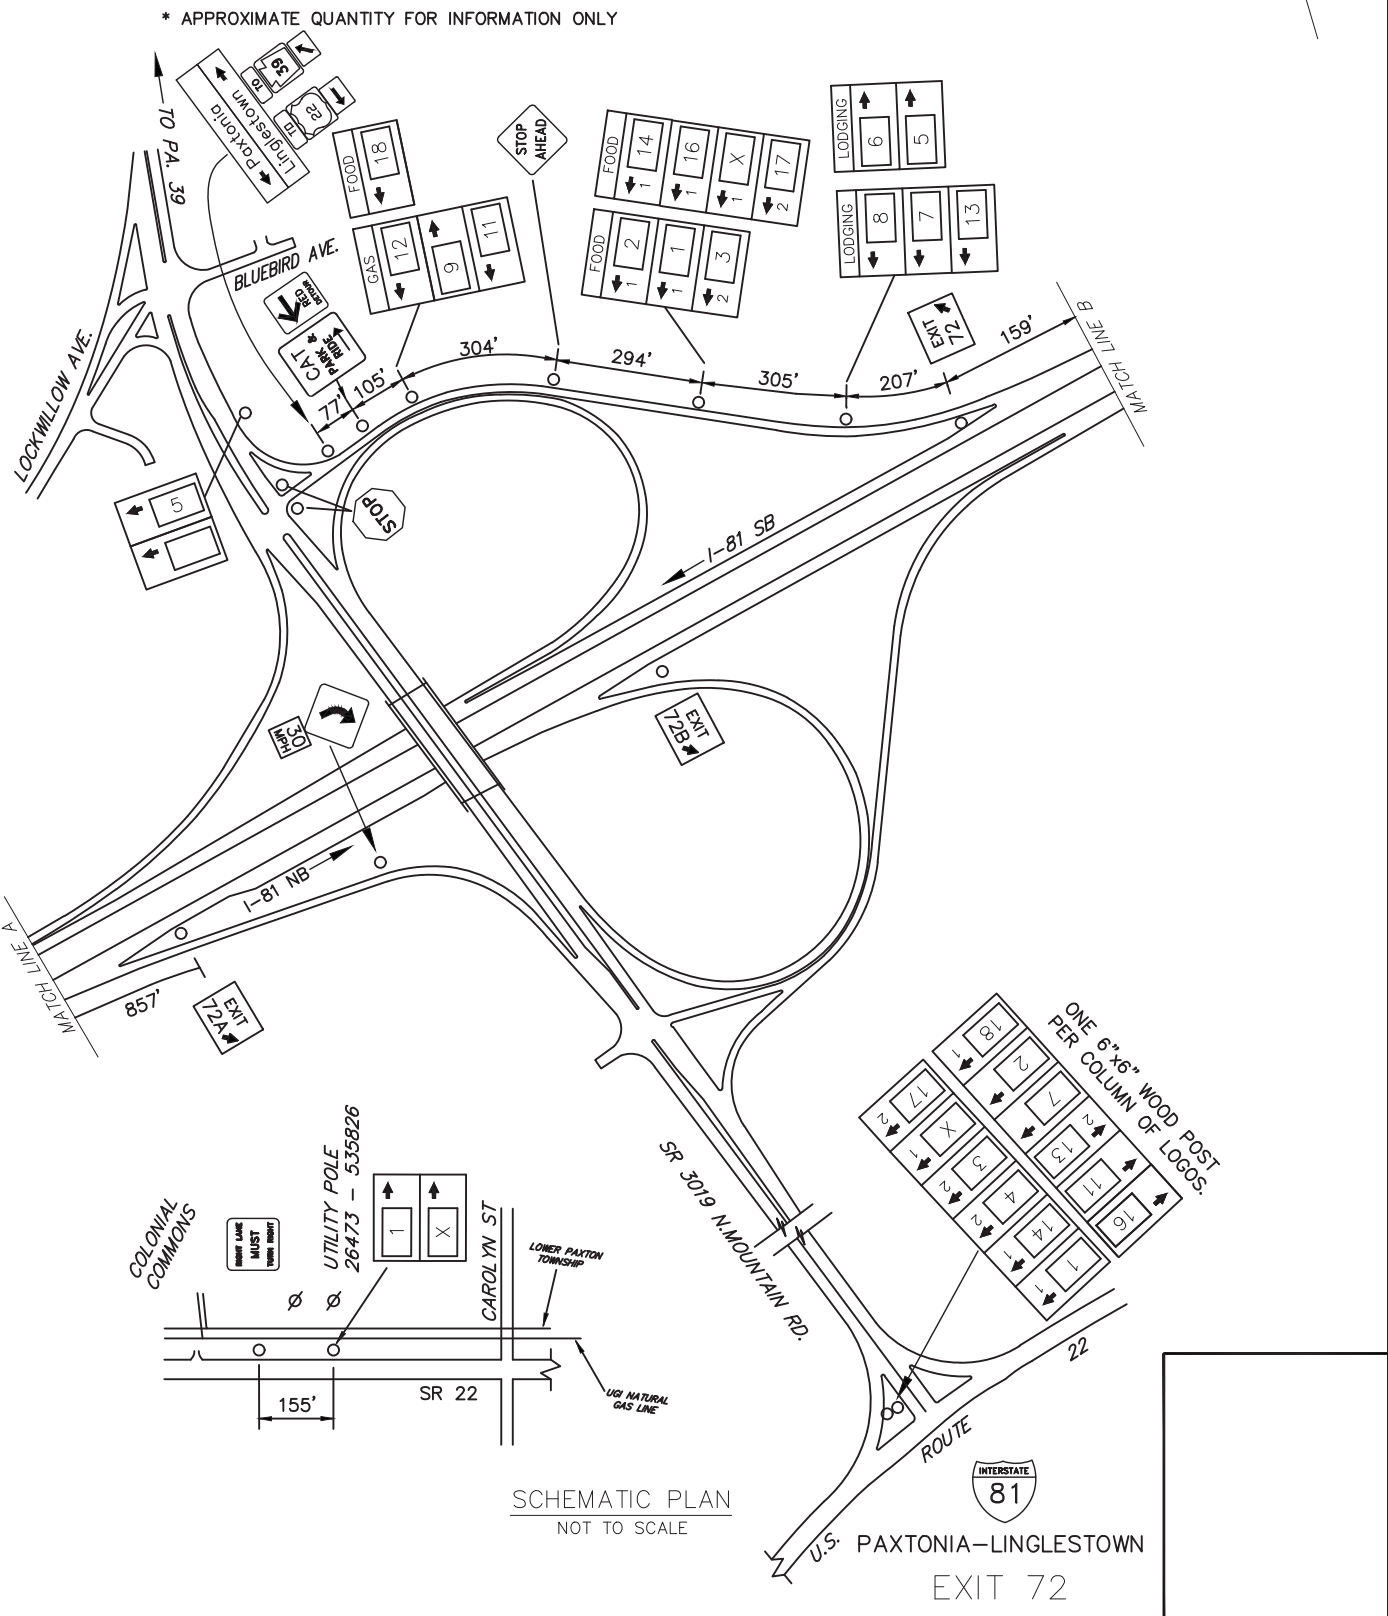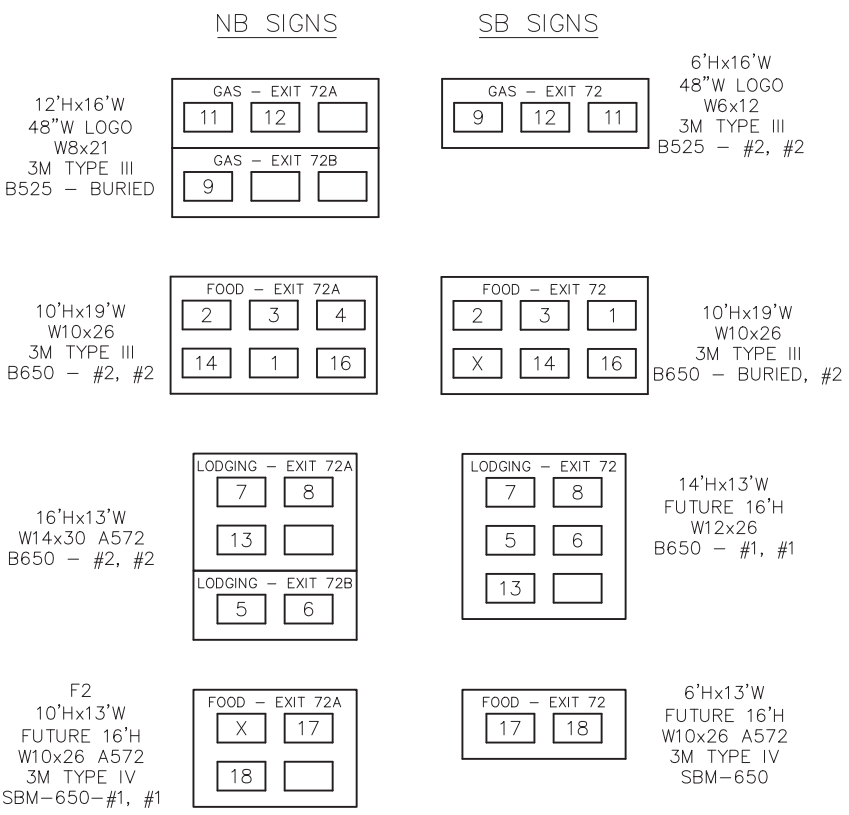

**SCHEMATIC PLAN**  
NOT TO SCALE