



DISTRICT	COUNTY	ROUTE	PROJECT	SHEET
11-0	ALLEGHENY	PA 28	XXX-XX	X OF X
HARMAR TOWNSHIP REVISIONS				

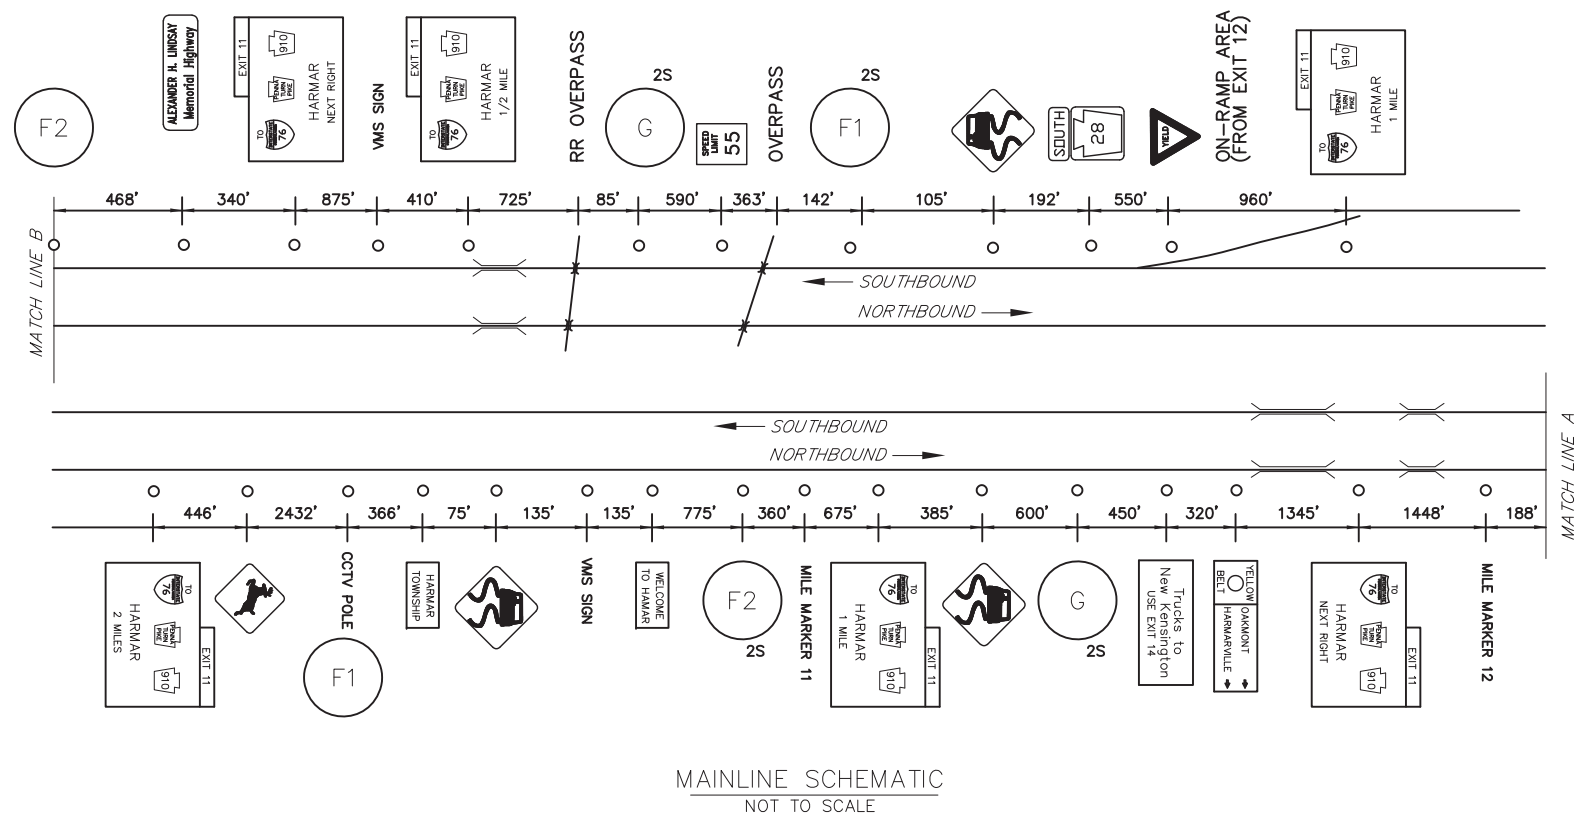

ITEM	UNIT	QUANTITY
POST MOUNTED SIGNS, TYPE A, LOGO	SQ.FT.	-
POST MOUNTED SIGNS, TYPE A, LOGO (MODIFIED)	SQ.FT.	-
POST MOUNTED SIGNS, TYPE B, LOGO	SQ.FT.	-
BREAKAWAY SYSTEMS	EACH	-
* STEEL S OR W BEAM POSTS	LBS.	-
LOGO SIGN MOUNTING	EACH	-
LOGO SIGN MOUNTING, RESET	EACH	-
REMOVE POST MOUNTED SIGNS, TYPE A LOGO (MODIFIED)	EACH	-
REMOVE POST MOUNTED SIGNS, TYPE E SERVICE SIGNS, TYPES B, C & F	EACH	-

\* APPROXIMATE QUANTITY FOR INFORMATION ONLY


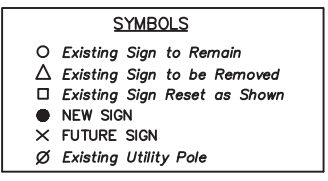


FREEWAY LANE CLOSURES & RESTRICTIONS ONLY PERMITTED BETWEEN 9:00 PM AND 6:00 AM MONDAY THRU FRIDAY.  
 WORK ALONG FREEWAY PERMITTED BETWEEN 9:00 AM AND 2:30 PM, UNLESS OTHERWISE APPROVED BY ENGINEERING DISTRICT.  
 DO NOT WORK DURING HOLIDAY PERIODS.  
 IF APPLICABLE, REINSTALL GUIDERAIL AT END OF EACH DAY.

DISTRICT 11-0  
 PROVIDE 3 DAYS NOTICE PRIOR TO START OF WORK TO DISTRICT 11-0  
 KATHRYN POWER 412-429-6030.  
 SEE SPECIAL PROVISION 4901-0001.

**LEGEND**

EXIT 11 SPECIFIC INFORMATION PANEL			
LEGEND	DIRECTION	BUSINESS	LOGO NO.
GAS	NB/SB	GETGO (24 HRS / DIESEL)	6
	NB/SB	MARATHON (DIESEL)	12
FOOD	NB	SHEETZ (24 HRS / DIESEL)	9
		AMERICAN NATURAL (CNG / DIESEL)	8
		BOB EVANS RESTAURANT	1
	SB	WENDY'S	3
		GIANT EAGLE EXPRESS	5
		PRIMANTI BROS	2
		SHEETZ	10
NB	TACO BELL	11	
NB	THE EATERY - AMERICAN NATURAL	7	

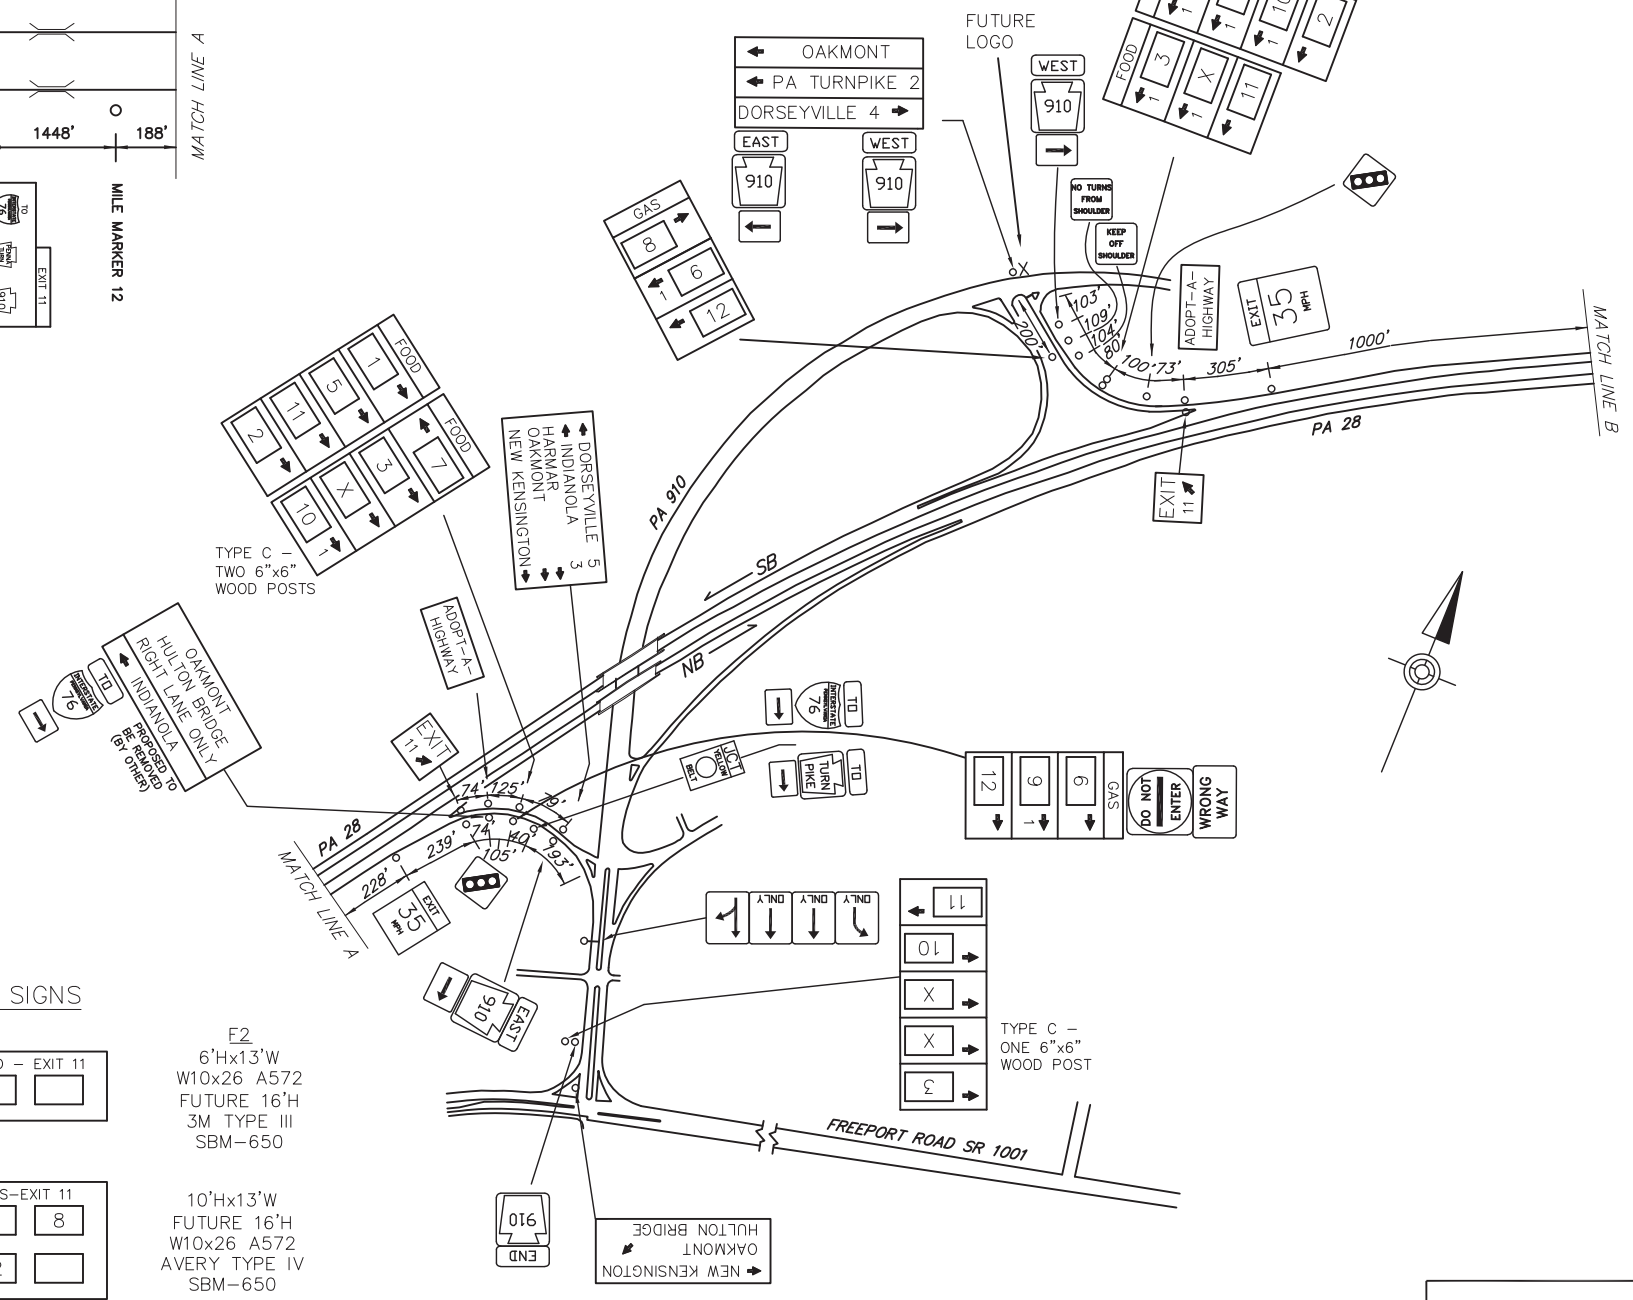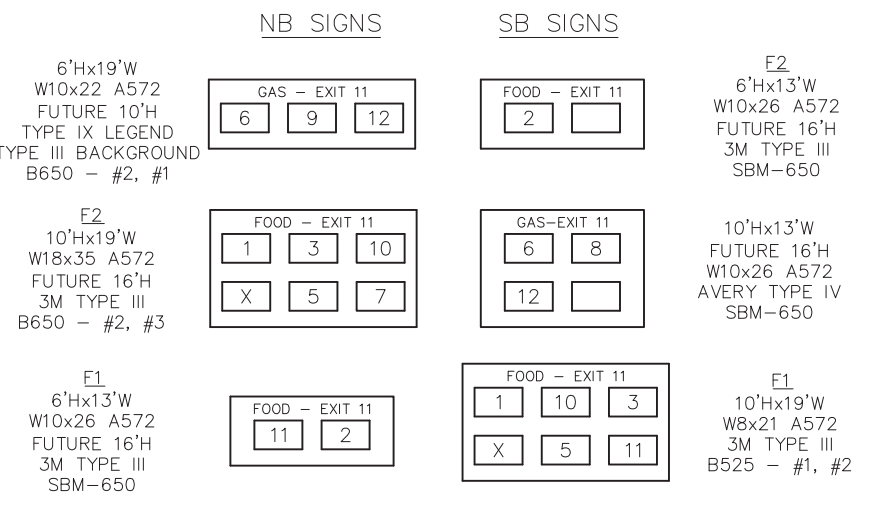

28

**HARMAR  
EXIT 11**

N:\PROJECTS\2014\PROJECTS\DISTRICTS\DISTRICT 11\VALLEYVIEW - DISTRICT 11\VALLEYVIEW - DISTRICT 11\VALLEYVIEW - DISTRICT 11 PLAN.dwg  
 11/13/2014 1:30:30 PM