


TABULATION OF QUANTITIES		
ITEM	UNIT	QUANTITY
* STEEL S OR W BEAM POSTS	LBS.	-
BREAKAWAY SYSTEMS	EACH	-
POST MOUNTED SIGNS, TYPE A, LOGO	SQ.FT.	-
POST MOUNTED SIGNS, TYPE B, LOGO	SQ.FT.	-
POST MOUNTED SIGNS, TYPE C, LOGO	SQ.FT.	-
LOGO SIGN MOUNTING	EACH	-
FLAT SHEET REPLACEMENT PANEL	SQ.FT.	-
EXTRUDED PANEL REPLACEMENT	SQ.FT.	-
REMOVAL OF POST MOUNTED MOTORIST SERVICE SIGNS, TYPES B, C & F	L.S.	-

* APPROXIMATE QUANTITY FOR INFORMATION ONLY

SYMBOLS


- Existing Sign to Remain
- △ Existing Sign to be Removed
- Existing Sign Reset as Shown
- NEW SIGN
- ✕ FUTURE SIGN
- Ø Existing Utility Pole

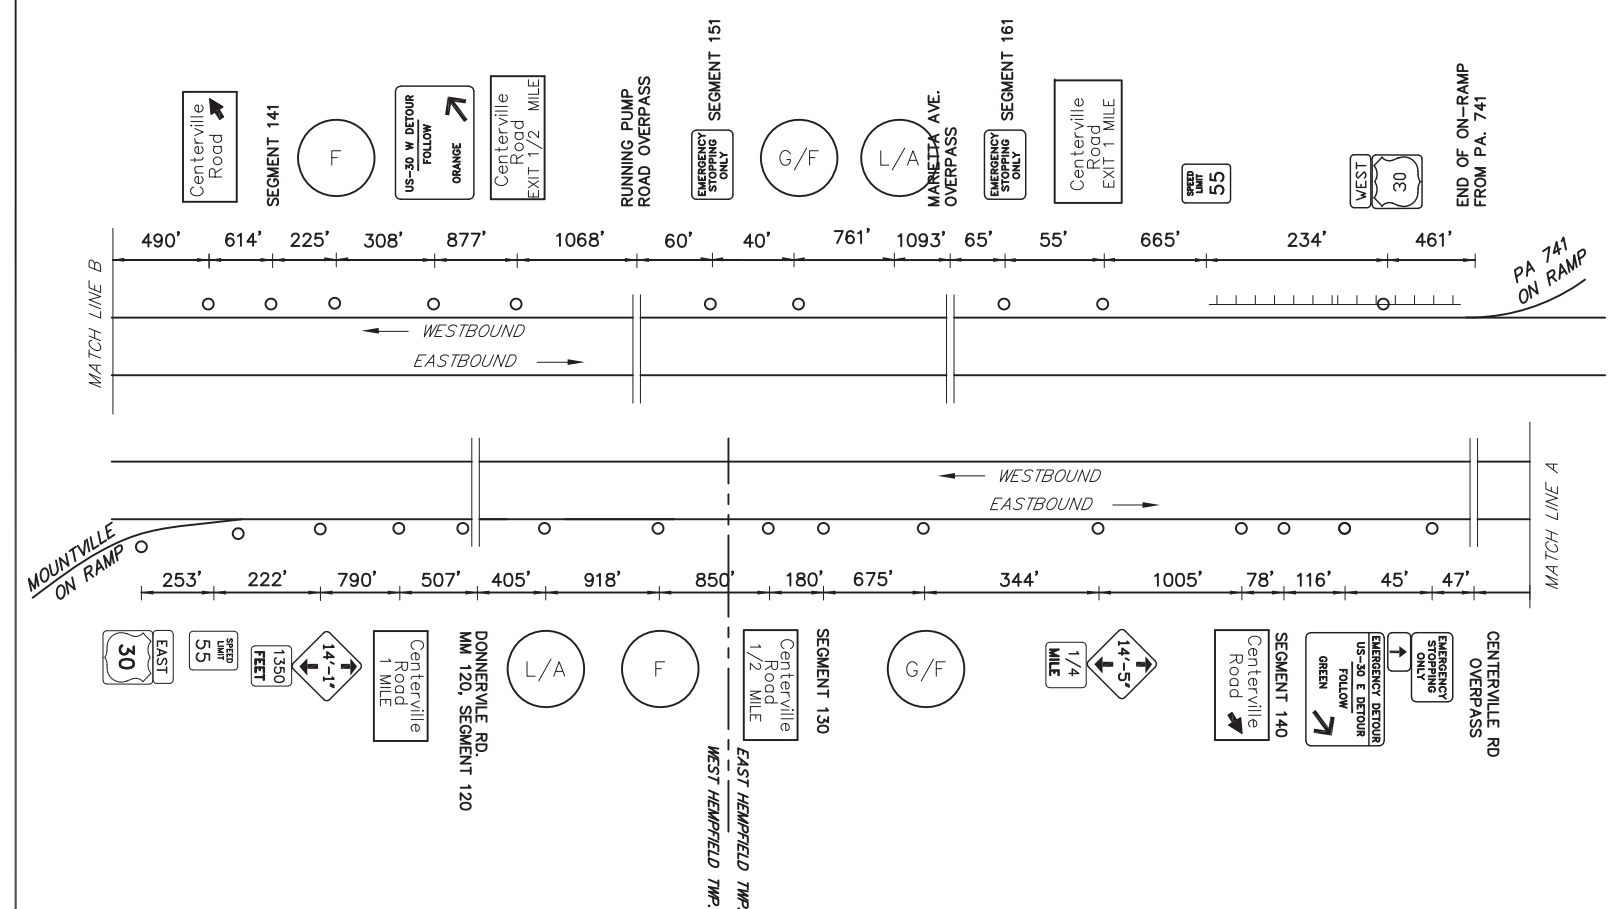

FREEWAY LANE CLOSURES & RESTRICTIONS ONLY PERMITTED BETWEEN 9:00 PM AND 6:00 AM MONDAY THRU FRIDAY. DO NOT WORK DURING HOLIDAY PERIODS.

CENTERVILLE ROAD EXIT SPECIFIC INFORMATION PANEL			
LEGEND	DIRECTION	BUSINESS	LOGO NO.
GAS	EB/WB	GIANT (GASOLINE)	9
		SHEETZ (DIESEL)	10
		SUNOCO	13
FOOD	EB/WB	FRIENDLY'S #1021	1
		McDONALD'S #6076	2
		ARBY'S	6
		BOB EVANS #320	5
		ISAAC'S GRILLED SANDWICHES	8
		SUBWAY	3
		AROOGA'S	12
LODGING	EB/WB		
ATTRACTION	EB/WB	DUTCH APPLE DINNER THEATRE	11

<p>EB SIGNS</p> <p>16'Hx13'W W14x30 A572 AVERY TYPE III B650 - #2, #2</p> <p>GAS-NEXT RIGHT FOOD-NEXT RIGHT</p> <p>14'Hx13'W FUTURE 16'H W14x30 A572 AVERY TYPE III B650 - #2, #2</p> <p>FOOD - NEXT RIGHT</p> <p>13.5'Hx13'W FUTURE 16'H W14x30 A572 AVERY TYPE III B650 - #2, #2</p> <p>LODGING-NEXT RIGHT ATTRACTION NEXT RIGHT</p>	<p>WB SIGNS</p> <p>16'Hx13'W W14x30 A572 AVERY TYPE III B650 - #2, #2</p> <p>GAS-NEXT RIGHT FOOD-NEXT RIGHT</p> <p>10'Hx19'W W8x21 A572 3M TYPE III B525 - #1, #1</p> <p>FOOD - NEXT RIGHT</p> <p>13.5'Hx13'W FUTURE 16'H W12x26 A572 AVERY TYPE III B650 - #2, #2</p> <p>LODGING-NEXT RIGHT ATTRACTION NEXT RIGHT</p>
---	---

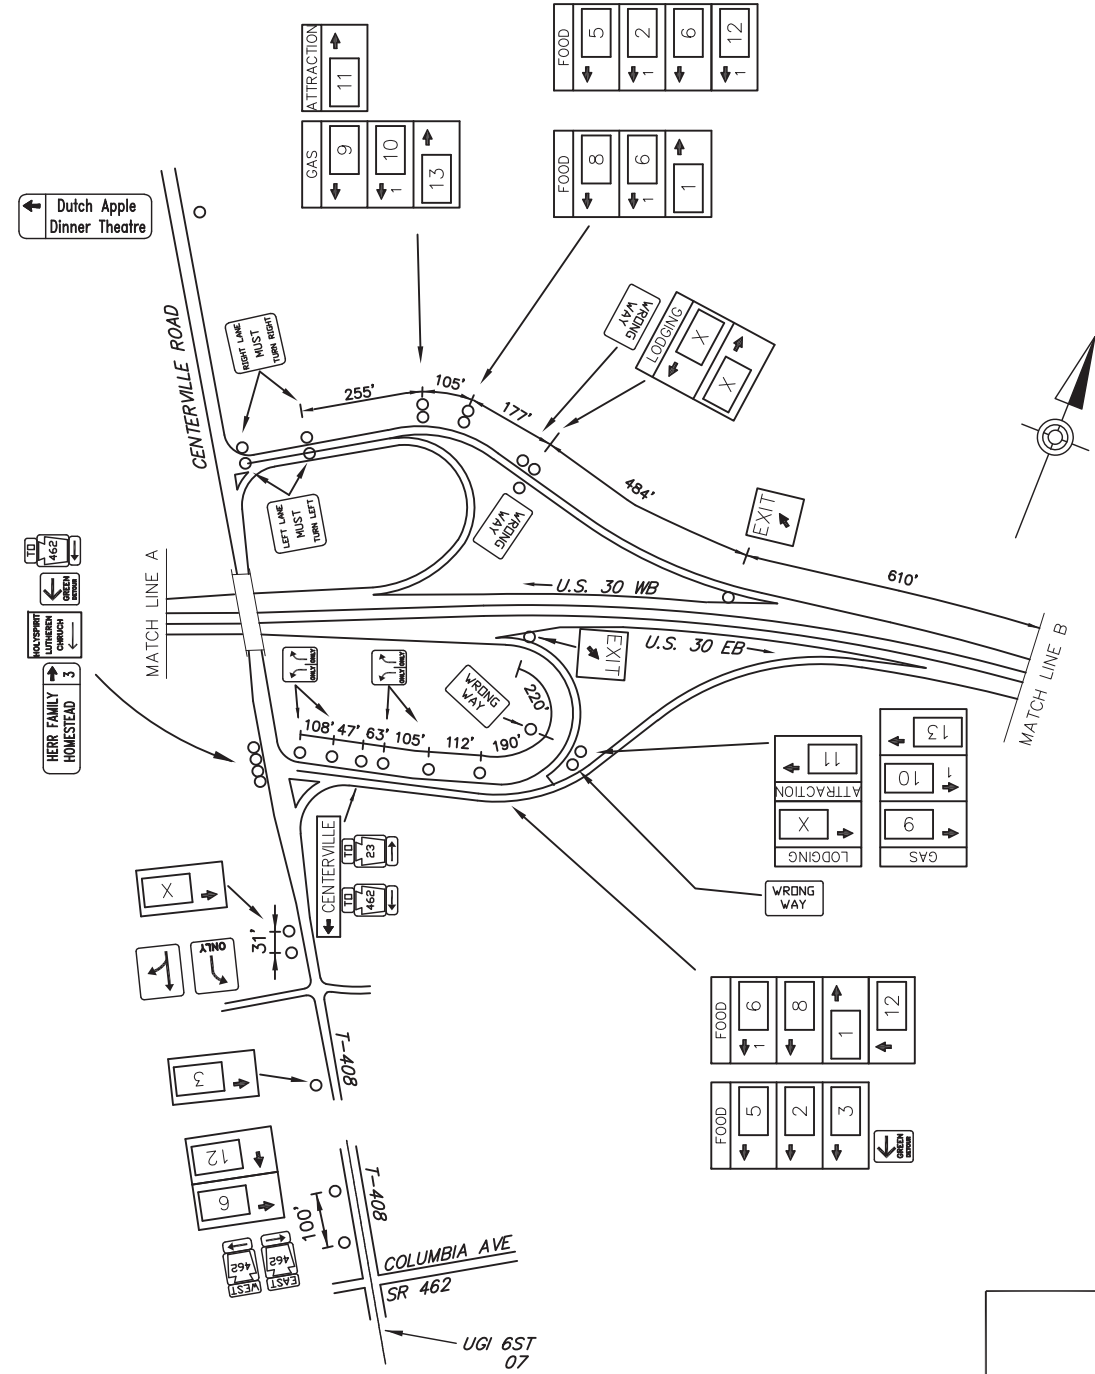

30
T-408
CENTERVILLE ROAD