


DISTRICT	COUNTY	ROUTE	PROJECT	SHEET
5-0	NORTHAMPTON	PA 33	PLAINFIELD TOWNSHIP & WIND GAP BORO	
			REVISIONS	

ITEM	UNIT	QUANTITY
POST MOUNTED SIGNS, TYPE A, LOGO	SQ.FT.	
POST MOUNTED SIGNS, TYPE B, LOGO	SQ.FT.	
POST MOUNTED SIGNS, TYPE C, LOGO	SQ.FT.	
BREAKAWAY SYSTEMS	EACH	
* STEEL S OR W BEAM POSTS	LBS.	
LOGO SIGN MOUNTING	EACH	
REMOVAL OF POST MOUNTED MOTORIST SERVICE SIGNS, TYPES A & E	EACH	
REMOVAL OF POST MOUNTED MOTORIST SERVICE SIGNS, TYPES B, C & F	L.S.	
POST MOUNTED SIGNS SUPPLIED BY TRUST, TYPE A	SQ. FT.	
BREAKAWAY SYSTEMS SUPPLIED BY TRUST	EACH	

* APPROXIMATE QUANTITY FOR INFORMATION ONLY

SYMBOLS

- Existing Sign to Remain
- △ Existing Sign to be Removed
- ◻ Existing Sign Reset as Shown
- NEW SIGN
- ✕ FUTURE SIGN
- ∅ Existing Utility Pole

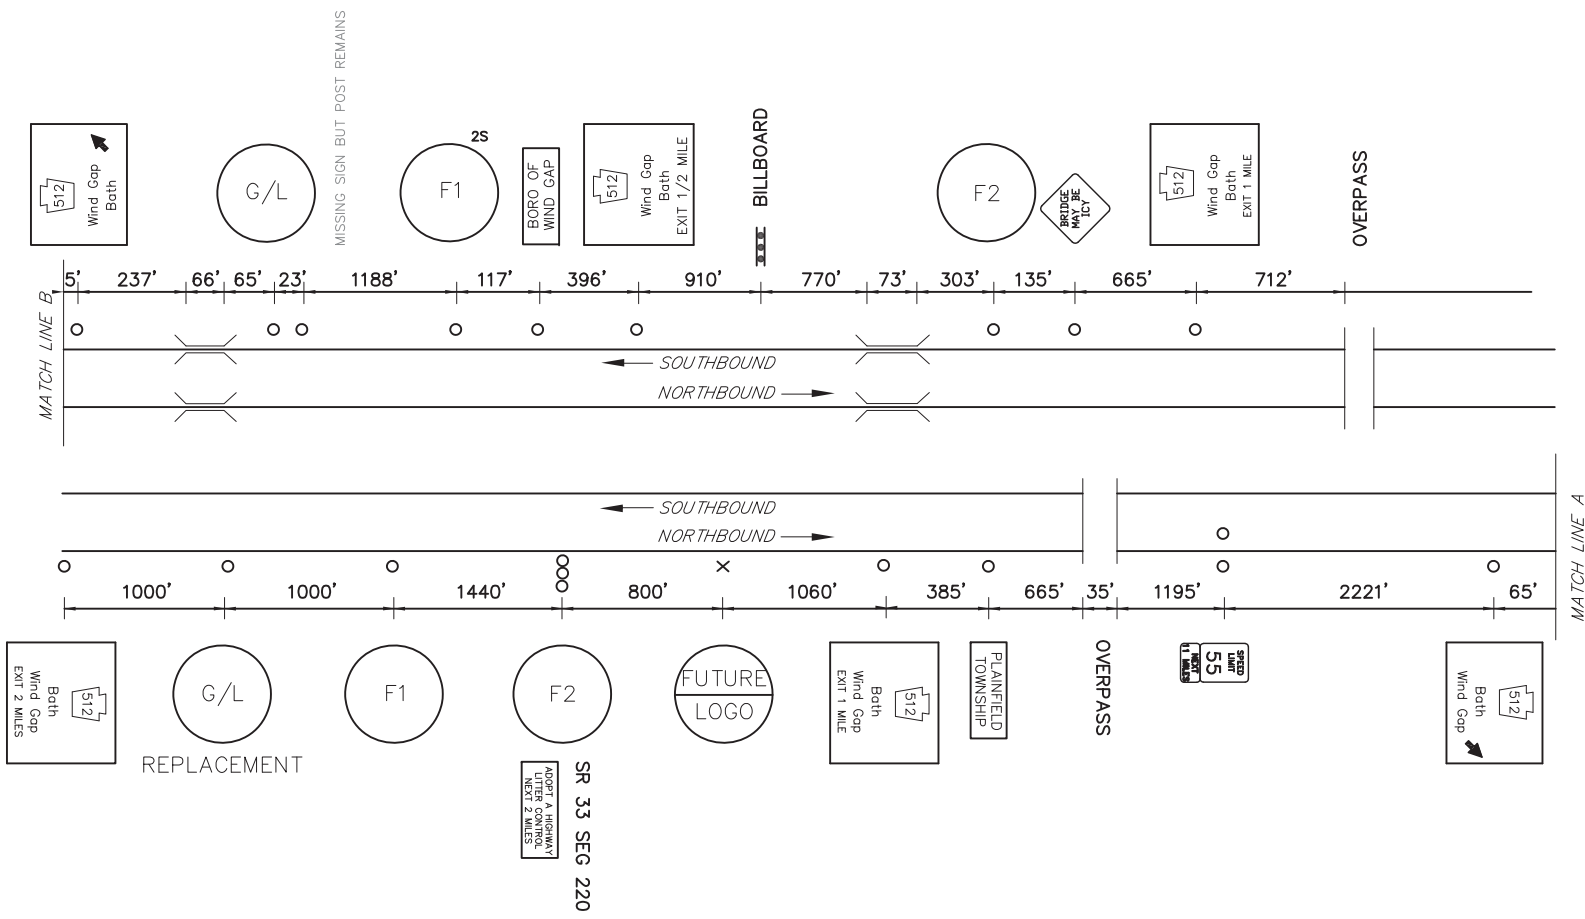

MAINLINE SCHEMATIC
NOT TO SCALE

DO NOT CLOSE OR RESTRICTION TRAVEL LANES BETWEEN 6:00 AM & 9:00 AM, AND BETWEEN 3:00 PM & 6:00 PM, MONDAY THRU FRIDAY. DO NOT WORK DURING HOLIDAY PERIODS.


LEGEND	DIRECTION	BUSINESS	LOGO NO.
GAS	NB/SB	SUNOCO (DIESEL)	1
		GAP DINER (24 HRS)	10
FOOD	NB/SB	DUNKIN' DONUTS	2
		MCDONALD'S	4
		BURGER KING	6
		WENDY'S	9
LODGING	NB/SB		

NB SIGNS

- 6'Hx13'W FUTURE 12'H A572 W14x30 3M TYPE III SBM 650 - #4, #4
- 10'Hx19'W W10x26 A572 STIM. TYPE III OR TYPE IV SBM 650 - #4, #4
- 12'Hx13'W FUTURE 18'H A572 W14x30 3M TYPE III SBM 650 - #4, #4

SB SIGNS

- 12'Hx13'W FUTURE 18'H A572 W18x40 3M TYPE III SBM 650
- 10'Hx19'W W10x26 A572 STIM. TYPE III OR TYPE IV SBM 650 - #4, #4
- 6'Hx13'W FUTURE 16'H W18x40 3M TYPE III SBM 650 - #4, #4

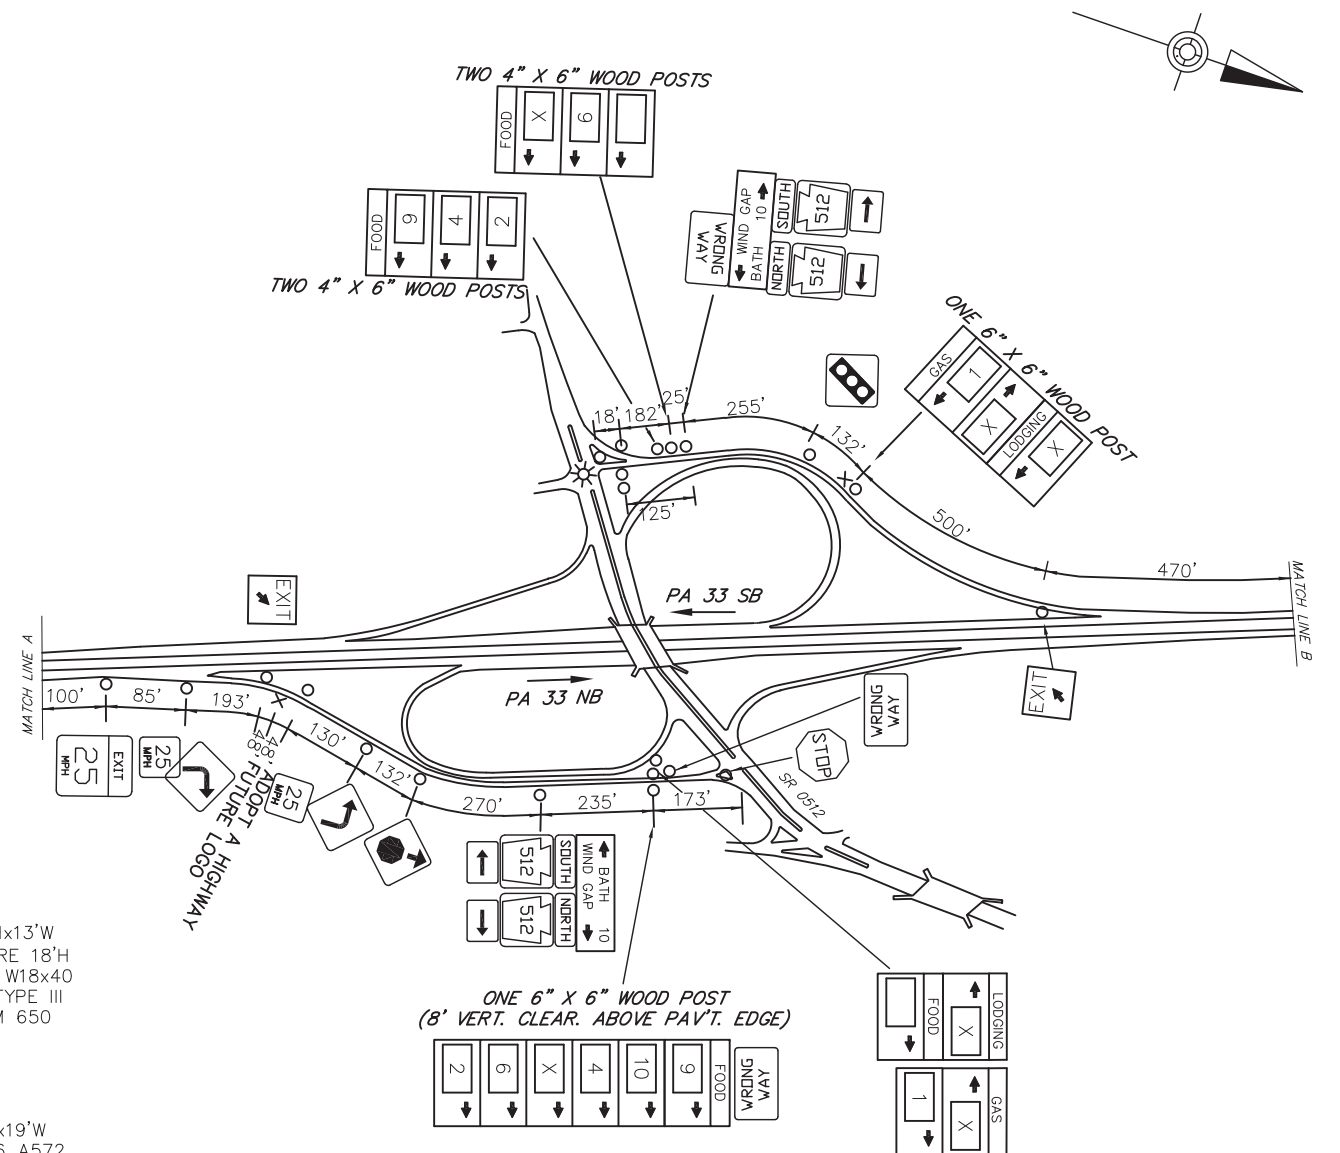

SCHEMATIC PLAN
NOT TO SCALE

33
S.R. 0512
WIND GAP/BATH

I:\PROJECTS\PA33\PROJECTS\B05\05076-01\PA33E.LAS-BUILD.DRAWINGS\PENNDOT - DISTRICT 05\NORTHAMPTON - 48105-KX-5170X-03-EXT1 WIND GAP PLAN.dwg 11/21/2021 3:47 PM