
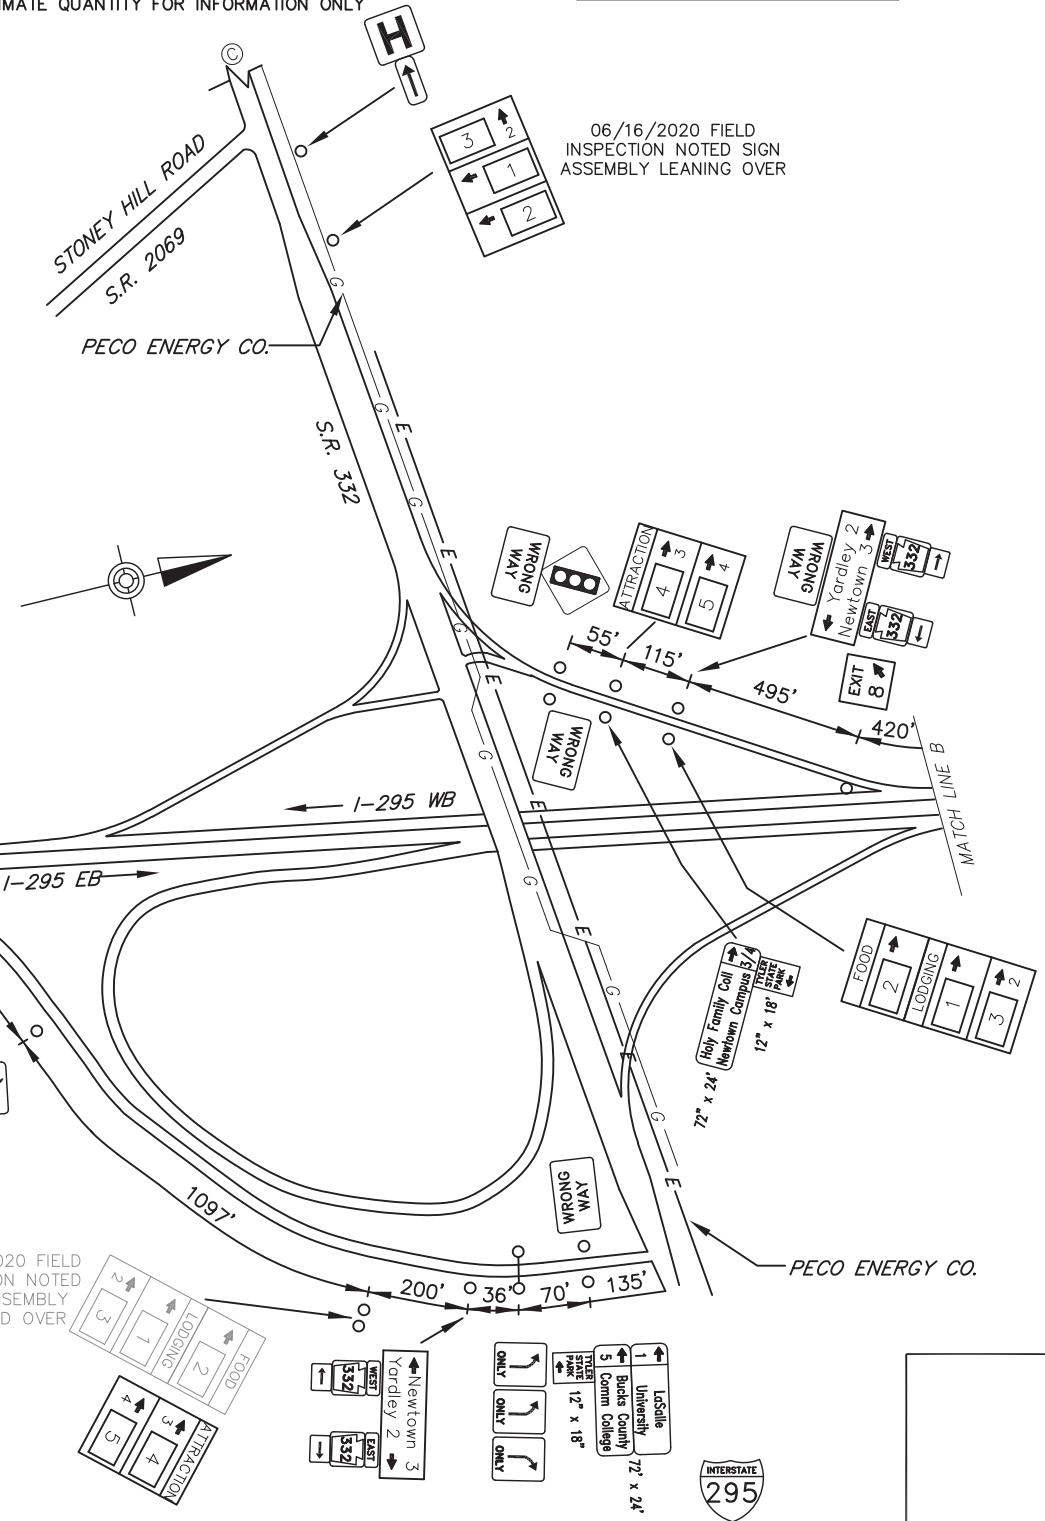


DISTRICT	COUNTY	ROUTE	PROJECT	SHEET
6-0	BUCKS	I-295		1 OF 2
LOWER MAKEFIELD TOWNSHIP				
REVISIONS				


SYMBOLS	
○	Existing Sign to Remain
△	Existing Sign to be Removed
□	Existing Sign Reset as Shown
●	NEW SIGN
×	FUTURE SIGN
⊗	Existing Utility Pole

TABULATION OF QUANTITIES		
ITEM	UNIT	QUANTITY
POST MOUNTED SIGNS, TYPE A, LOGO	SQ.FT.	
POST MOUNTED SIGNS, TYPE B, LOGO	SQ.FT.	
POST MOUNTED SIGNS, TYPE C, LOGO	SQ.FT.	
BREAKAWAY SYSTEMS	EACH	
* STEEL S OR W BEAM POSTS	LBS.	
LOGO SIGN MOUNTING	EACH	
REMOVAL OF POST MOUNTED MOTORIST SERVICE SIGNS, TYPES A & E	EACH	
RESET OF POST MOUNTED SIGN, TYPE A	EACH	

* APPROXIMATE QUANTITY FOR INFORMATION ONLY

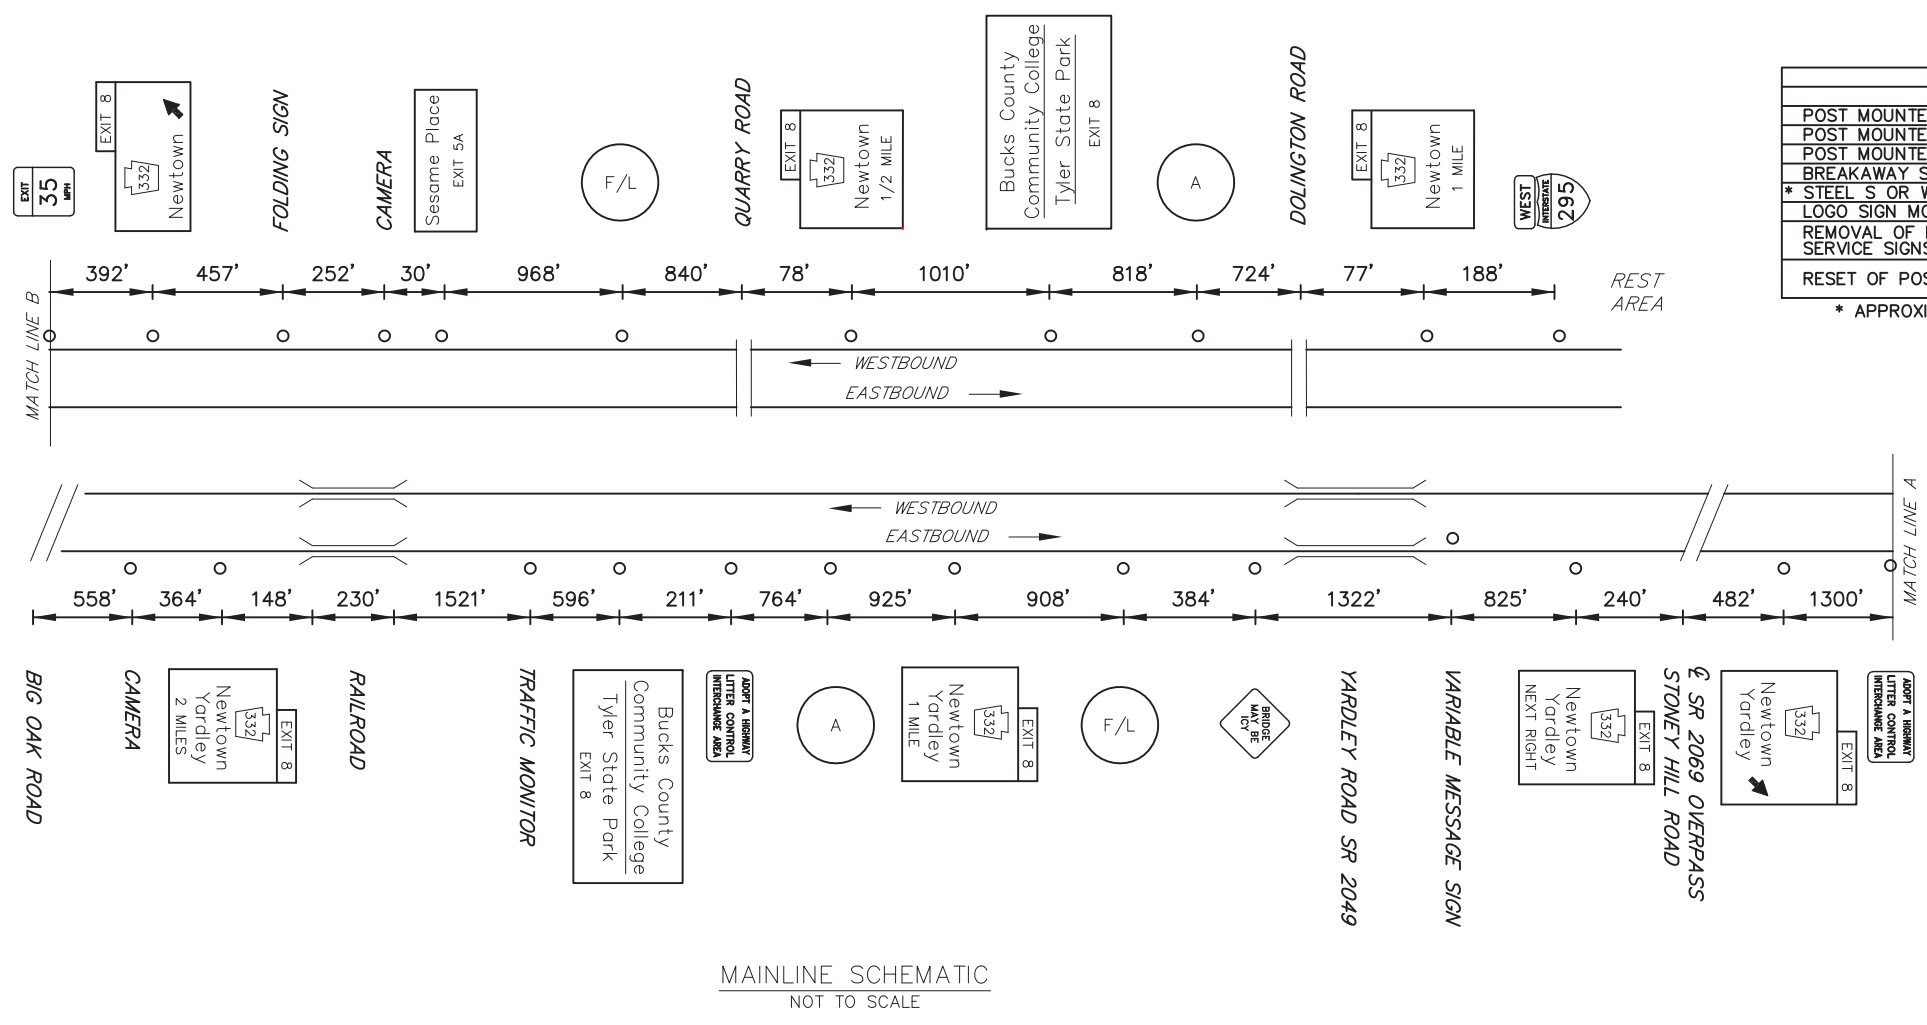

EXIT 8 SPECIFIC INFORMATION PANEL			
LEGEND	DIRECTION	BUSINESS	LOGO NO.
FOOD	EB/WB	DUNKIN' DONUTS	2
LODGING	EB/WB	HAMPTON INN & SUITES HOMEWOOD SUITES - HILTON	1 3
ATTRACTION	EB/WB	9-11 MEMORIAL - GARDEN OF REFLECTION WASHINGTON CROSSING NATIONAL CEMETARY	4 5



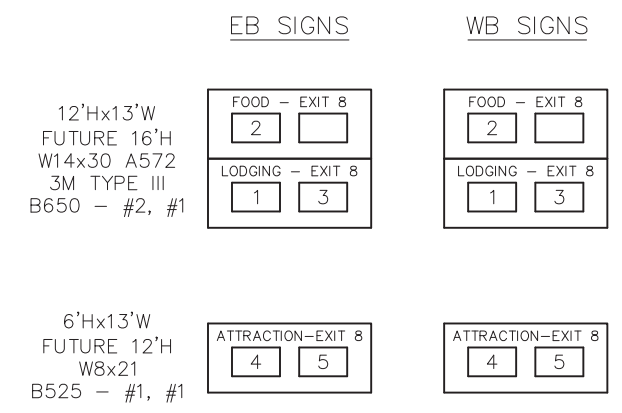


\\sawdred\projects\610576-01\NEW\PS&C-BUILD 1 DRAWINGS\PENNDOT DISTRICT 06\BUCKS - 09\00-00 SH-TX-1895_EXIT 8 PLAN.dwg
 PLOT DATE: 06/16/2020 10:58 AM



DISTRICT	COUNTY	ROUTE	PROJECT	SHEET
6-0	BUCKS	I-295	LOWER MAKEFIELD TOWNSHIP	2 OF 2
REVISIONS				

SYMBOLS

- Existing Sign to Remain
- △ Existing Sign to be Removed
- Existing Sign Reset as Shown
- NEW SIGN
- × FUTURE SIGN
- ∅ Existing Utility Pole

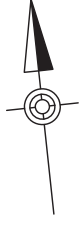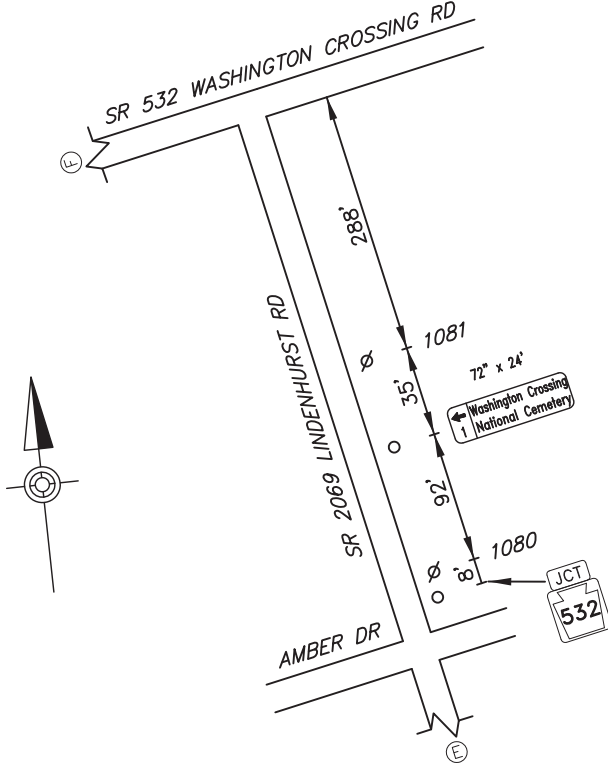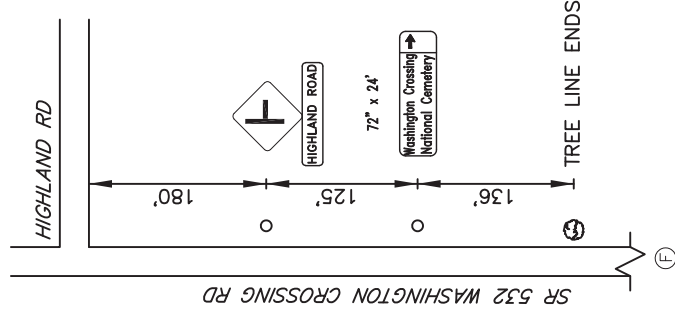

SCHEMATIC PLAN
NOT TO SCALE

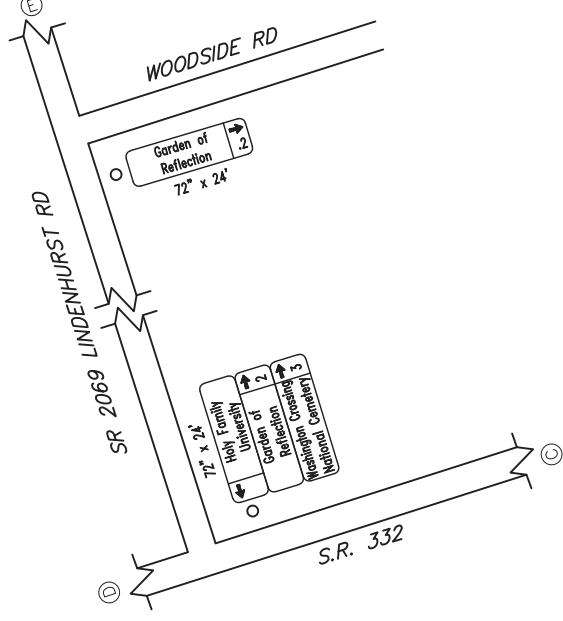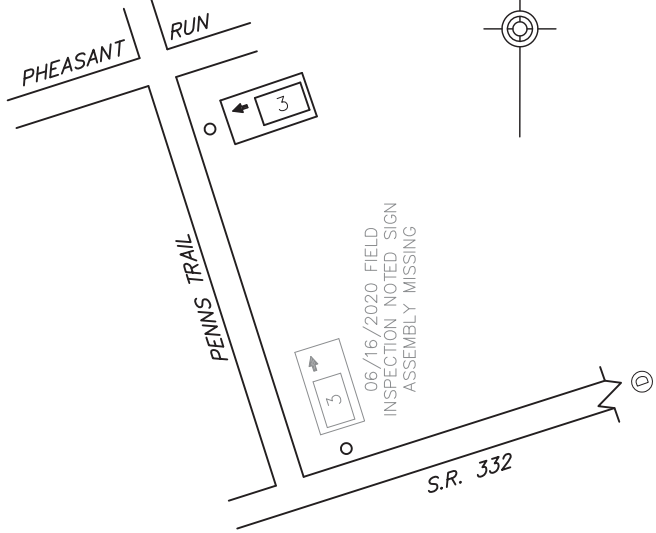

LODGING	1
HAMPTON INN & SUITES	1
HOMEWOOD SUITES - HILTON	3
DUNKIN DONUTS	2
FOOD	2
9-11 MEMORIAL - GARDEN OF REFLECTION	4
WASHINGTON CROSSING NATIONAL CEMETERY	5
ATTRACTION	4



NEWTOWN YARDLEY SR 332
OLD I-95 EXIT 49
EXIT 8
SHEET 2 OF 2