


| DISTRICT  | COUNTY    | ROUTE | PROJECT | SHEET |
|---|-----------|-------|---------|-------|
| 11-0  | ALLEGHENY | I-376 |         |       |
| BORO OF CHURCHILL, PENN HILLS TWP. & WILKINS TWP. |           |       |         |       |
| REVISIONS   |           |       |         |       |

| TABULATION OF QUANTITIES                                       |        |          |
|--|--------|----------|
| ITEM   | UNIT   | QUANTITY |
| POST MOUNTED SIGNS, TYPE A, LOGO                               | SQ.FT. |          |
| POST MOUNTED SIGNS, TYPE B, LOGO                               | SQ.FT. |          |
| POST MOUNTED SIGNS, TYPE C, LOGO                               | SQ.FT. |          |
| BREAKAWAY SYSTEMS  | EACH   |          |
| * STEEL S OR W BEAM POSTS                                      | LBS.   |          |
| LOGO SIGN MOUNTING   | EACH   |          |
| REMOVAL OF POST MOUNTED MOTORIST SERVICE SIGNS, TYPES A & E    | EACH   |          |
| REMOVAL OF POST MOUNTED MOTORIST SERVICE SIGNS, TYPES B, C & F | L.S.   | -        |


\* APPROXIMATE QUANTITY FOR INFORMATION ONLY

| SYMBOLS |                              |
|---------|------------------------------|
| ○       | Existing Sign to Remain      |
| △       | Existing Sign to be Removed  |
| ◻       | Existing Sign Reset as Shown |
| ●       | NEW SIGN                     |
| ×       | FUTURE SIGN                  |
| ⊗       | Existing Utility Pole        |

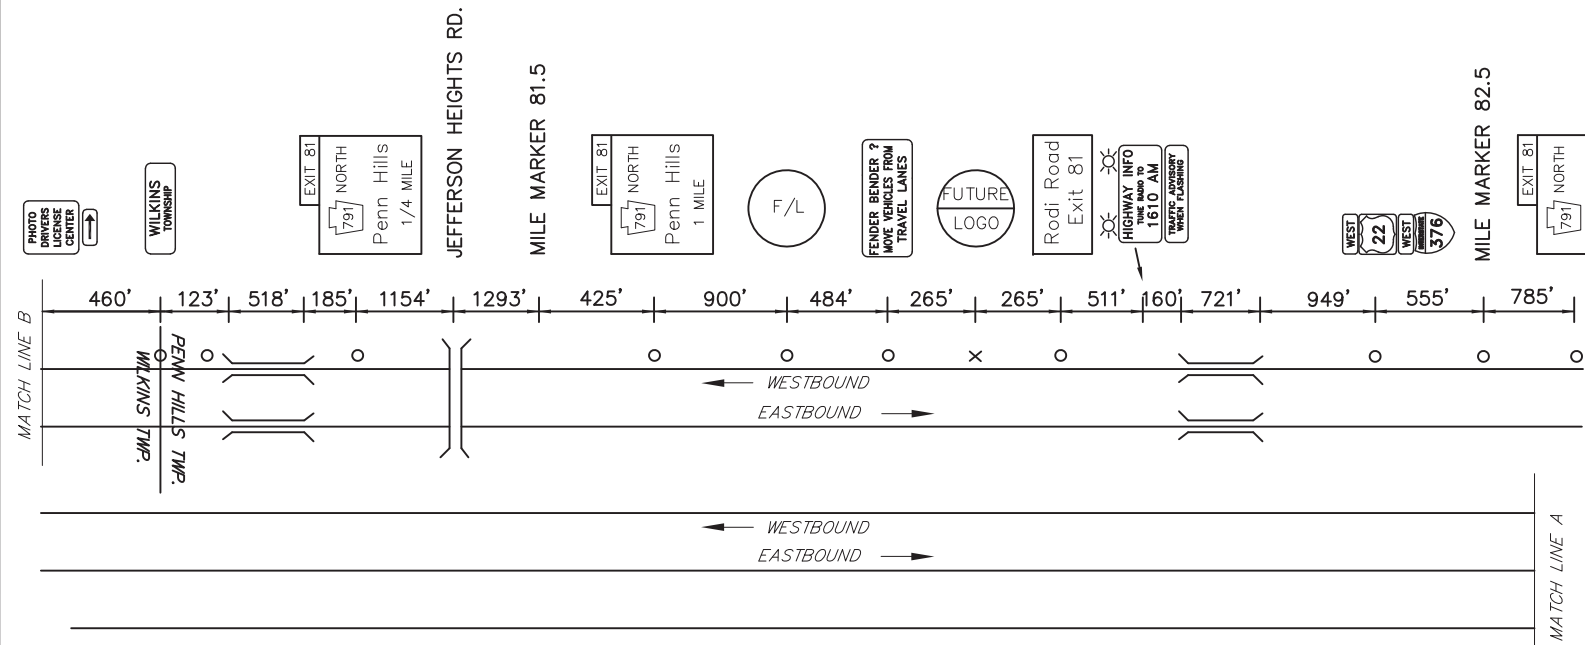

EB NOT ELIGIBLE – INSUFFICIENT SPACE

MAINLINE SCHEMATIC  
NOT TO SCALE

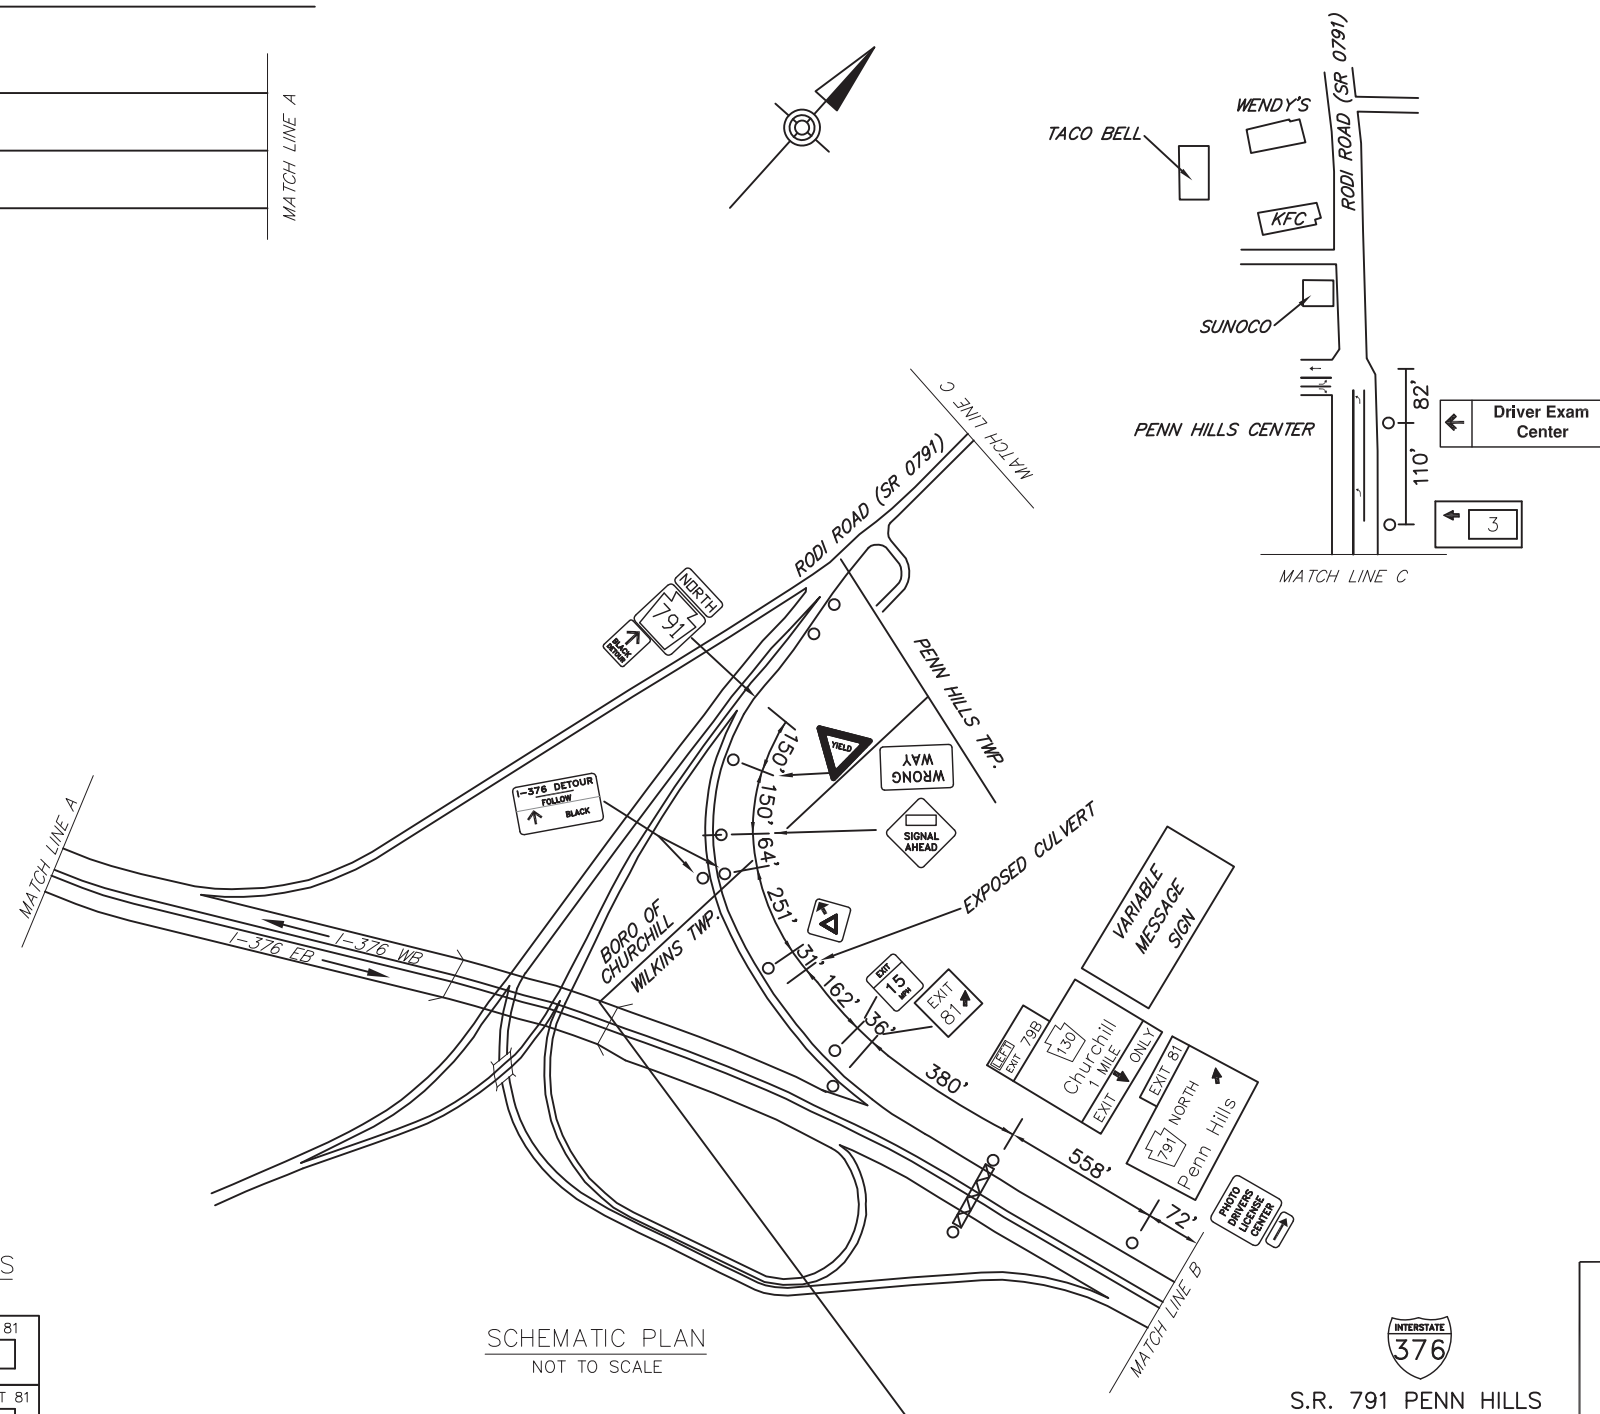


SCHEMATIC PLAN  
NOT TO SCALE

| EXIT 81 SPECIFIC INFORMATION PANEL |           |             |          |
|------------------------------------|-----------|-------------|----------|
| LEGEND                             | DIRECTION | BUSINESS    | LOGO NO. |
| FOOD                               | WB        | TACO BELL   | 3        |
| LODGING                            | WB        | COMFORT INN | 1        |
|                                    |           |             |          |

12'Hx13'W  
FUTURE 16'H  
W14x30 A572  
3M TYPE III  
B650 – #1, #2

WB SIGNS

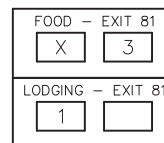

INTERSTATE  
376  
S.R. 791 PENN HILLS  
EXIT 81  
(OLD EXIT 11)

DAWOOD  
ENGINEERING, INC.  
4250 CRUMS MILL ROAD,  
HARRISBURG, PA 17112