

DISTRICT	COUNTY	ROUTE	PROJECT	SHEET
2-0	CLEARFIELD	I-80		
SANDY TOWNSHIP				
10-0	JEFFERSON			
WASHINGTON TOWNSHIP				
REVISIONS				



SYMBOLS

- Existing Sign to Remain
- △ Existing Sign to be Removed
- ◻ Existing Sign Reset as Shown
- NEW SIGN
- ✕ FUTURE SIGN
- ⊗ Existing Utility Pole

TABULATION OF QUANTITIES




ITEM	UNIT	QUANTITY
POST MOUNTED SIGNS, TYPE A, LOGO	SQ.FT.	
POST MOUNTED SIGNS, TYPE B, LOGO	SQ.FT.	
POST MOUNTED SIGNS, TYPE C, LOGO	SQ.FT.	
BREAKAWAY SYSTEMS	EACH	
* STEEL S OR W BEAM POSTS	LBS.	
LOGO SIGN MOUNTING	EACH	
REMOVAL OF POST MOUNTED MOTORIST SERVICE SIGNS, TYPES B, C & F	L.S.	

* APPROXIMATE QUANTITY FOR INFORMATION ONLY

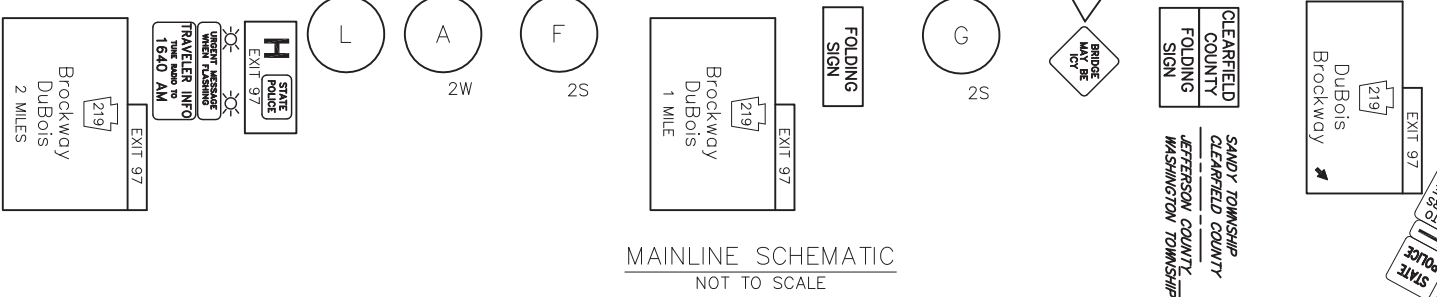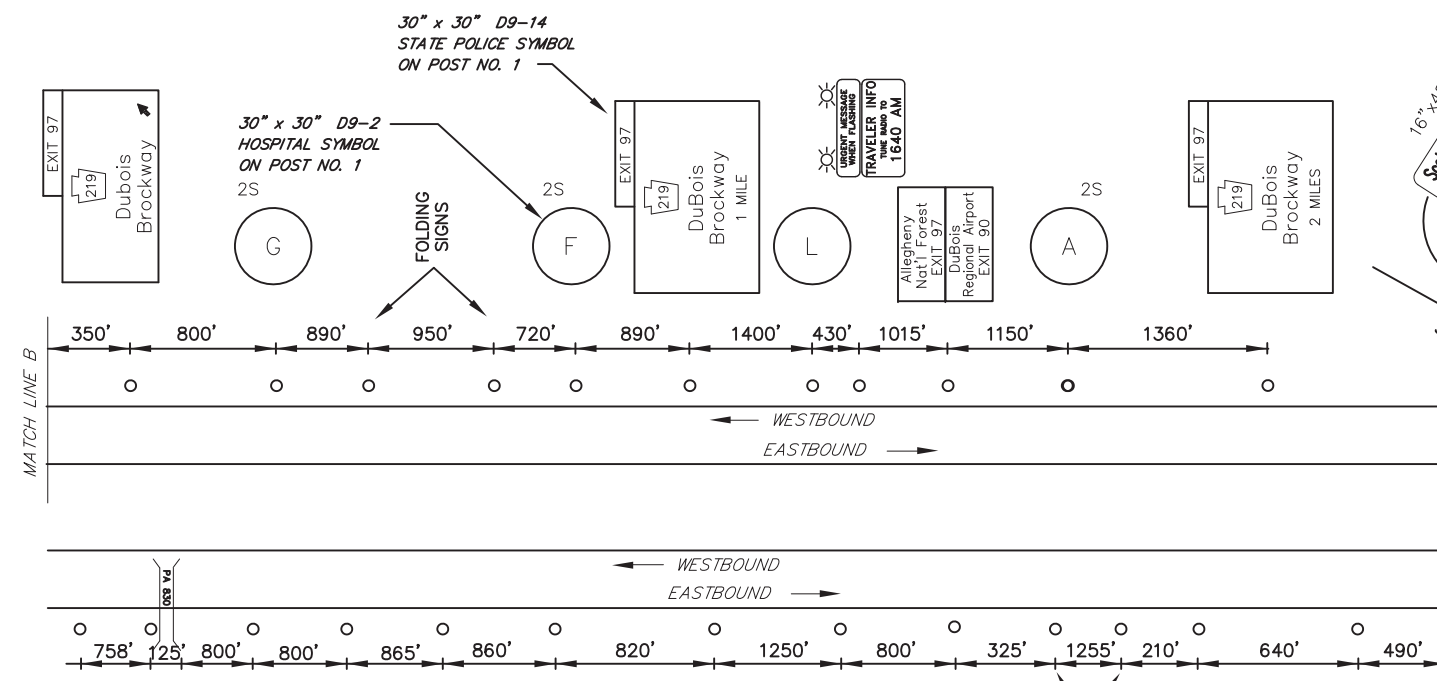

EXIT 97 SPECIFIC INFORMATION PANEL

LEGEND	DIRECTION	BUSINESS	LOGO NO.
GAS	EB/WB	SHEETZ (DIESEL)	7
		PILOT (24 HRS)	9
FOOD	EB/WB	ARBY'S	1
		HOSS'S STEAK AND SEA HOUSE	2
		DUTCH PANTRY	6
LODGING	EB/WB	BEST WESTERN	4
		DUBOIS MANOR MOTEL	5
		HOLIDAY INN EXPRESS & SUITES	8
		COMFORT SUITES	12
ATTRACTION	EB/WB	LAUREL MOUNTAIN WINERY	10
		SCOTTISH HEIGHTS GOLF CLUB	11

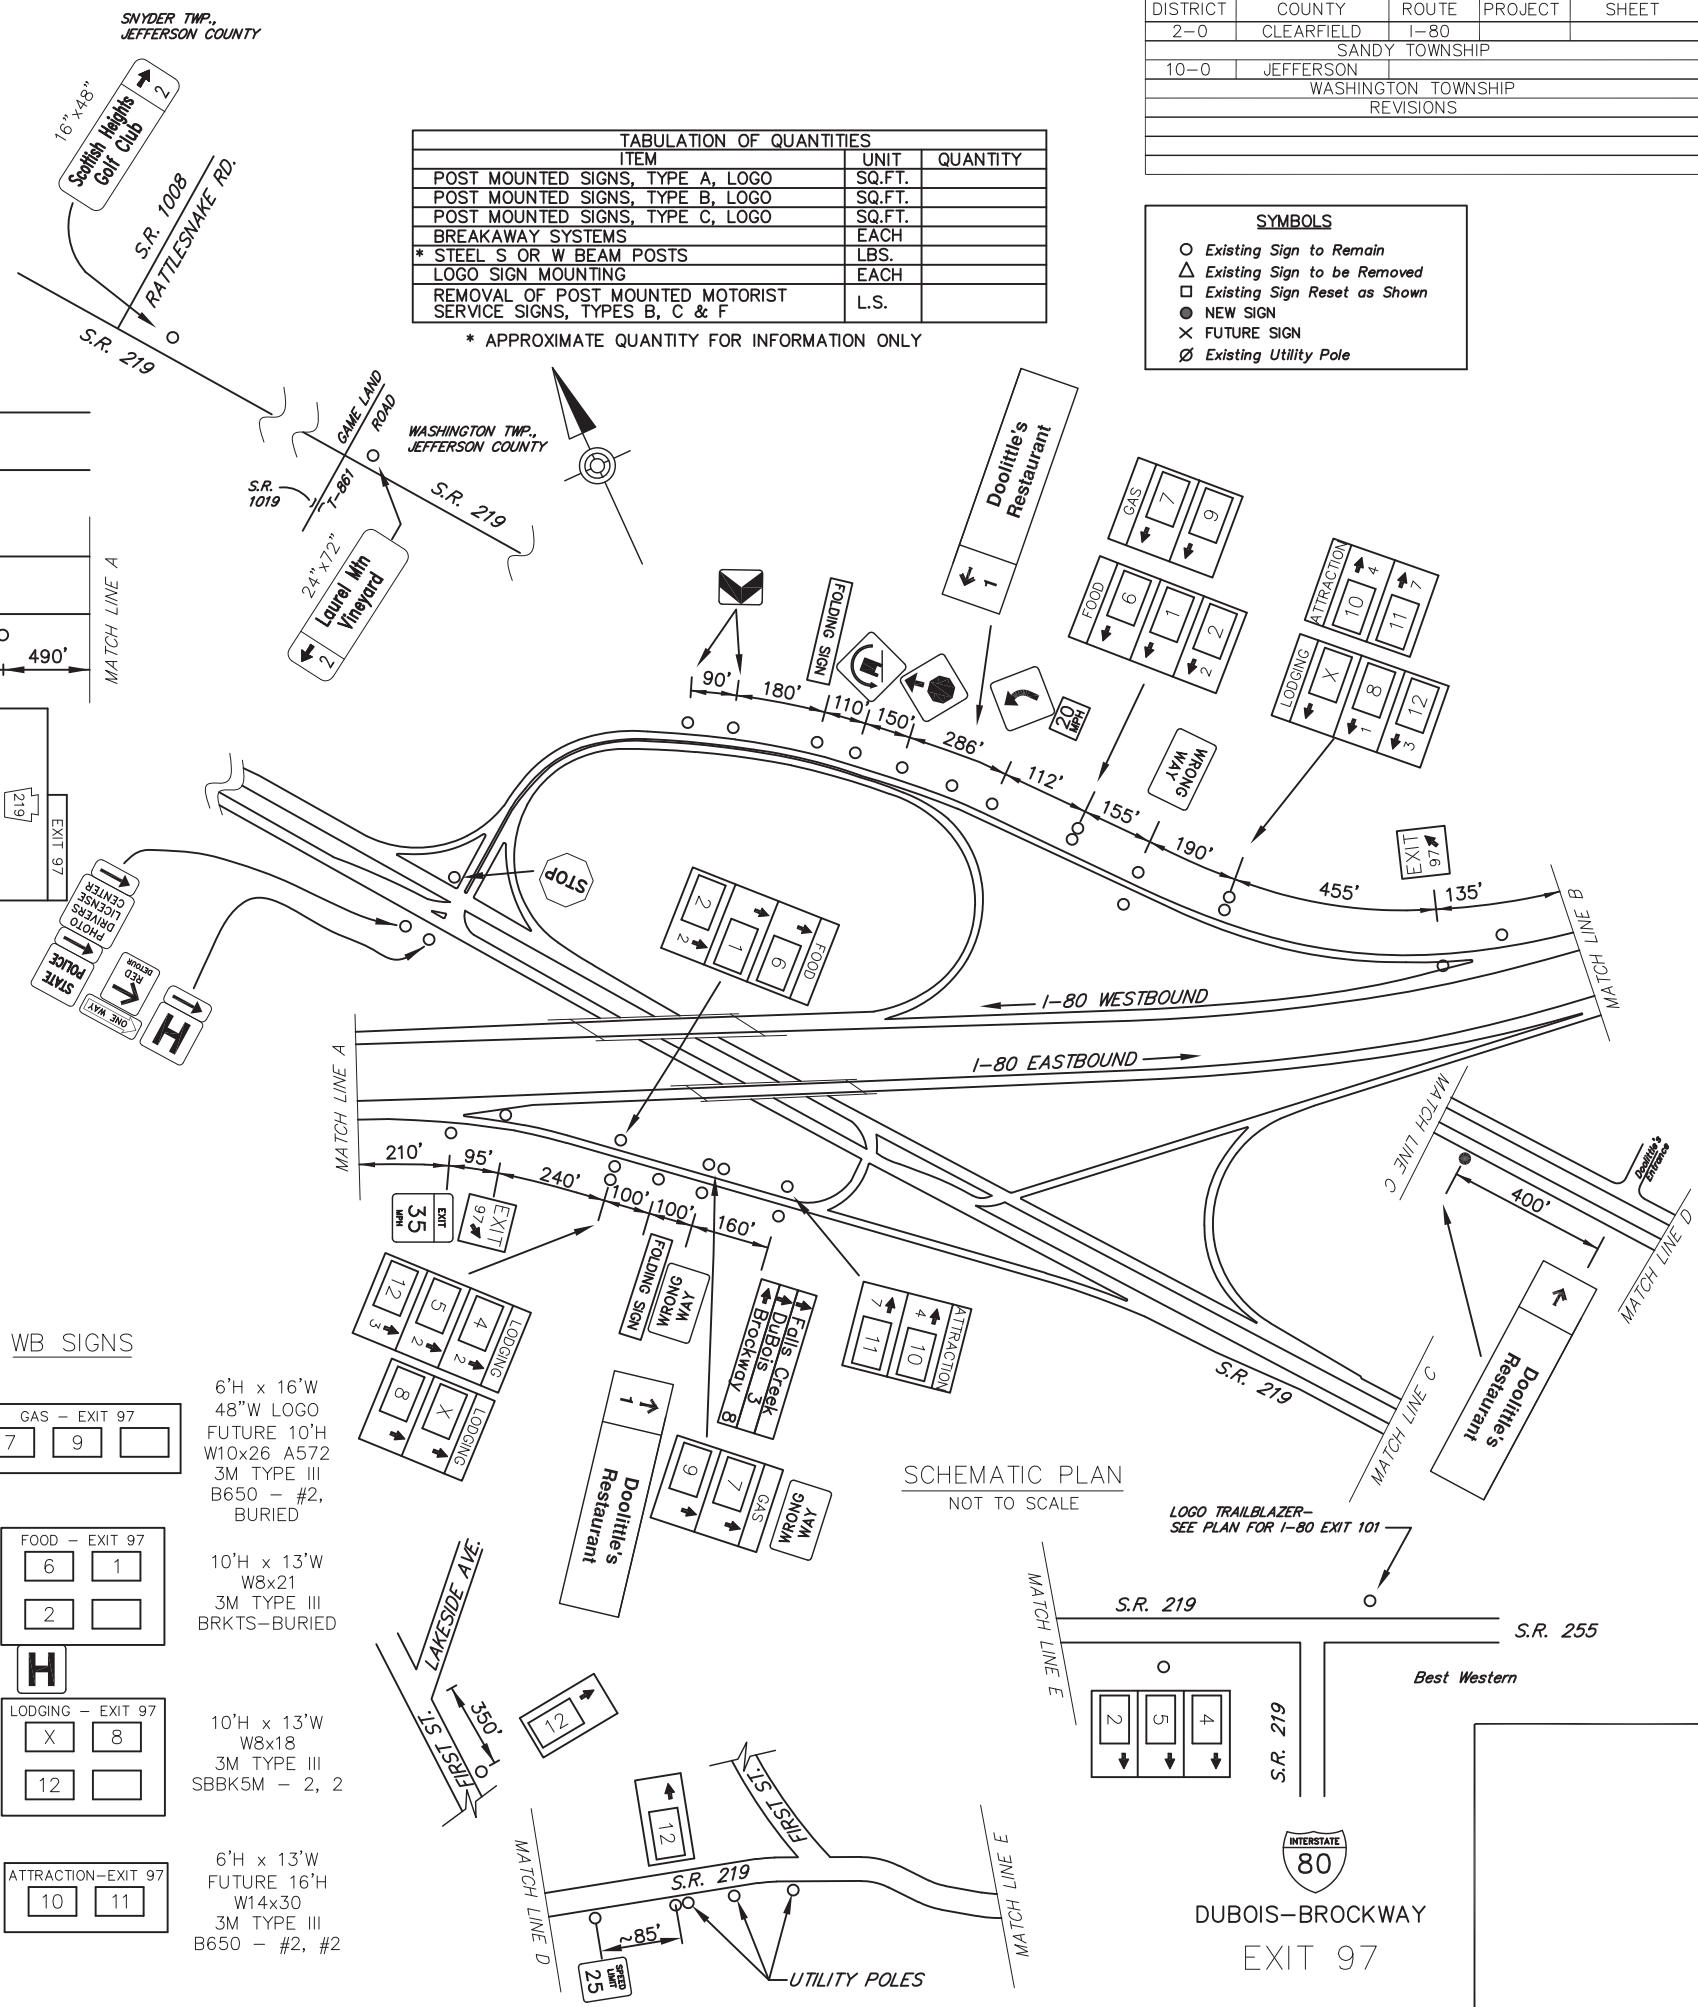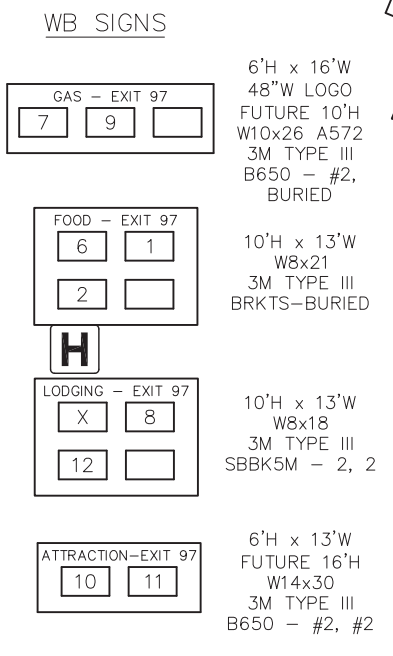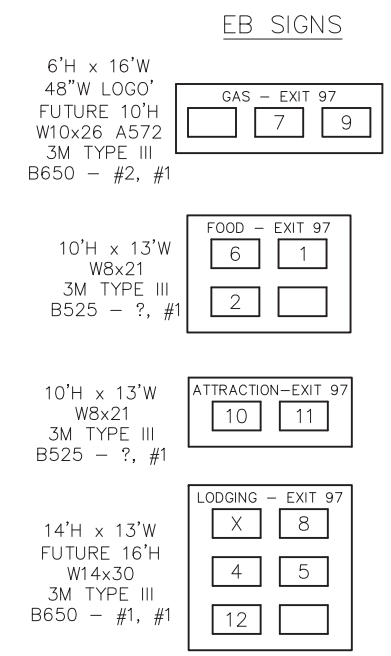

15:0000 10/25/2013 11:37 AM
 DRAWINGS/PERMITS DISTRICT 02/CLEARFIELD - I-80/EXIT 97 PLAN
 15:0000 10/25/2013 11:37 AM