


DISTRICT	COUNTY	ROUTE	PROJECT	SHEET
8-0	FRANKLIN	I-81		
BORO OF CHAMBERSBURG, GUILFORD & HAMILTON TWP.S.				
REVISIONS				

ITEM	UNIT	QUANTITY
POST MOUNTED SIGNS, TYPE A, LOGO	SQ.FT.	-
POST MOUNTED SIGNS, TYPE A, LOGO (MODIFIED)	SQ.FT.	-
POST MOUNTED SIGNS, TYPE C, LOGO	SQ.FT.	-
BREAKAWAY SYSTEMS	EACH	-
* STEEL S OR W BEAM POSTS	LBS.	-
LOGO SIGN MOUNTING	EACH	-
LOGO SIGN MOUNTING, RESET	EACH	-
REMOVAL OF POST MOUNTED MOTORIST SERVICE SIGNS, TYPES A & E	EACH	-
REMOVAL OF POST MOUNTED MOTORIST SERVICE SIGNS, TYPES B, C & F	L.S.	-

* APPROXIMATE QUANTITY FOR INFORMATION ONLY

SYMBOLS

- Existing Sign to Remain
- △ Existing Sign to be Removed
- ◻ Existing Sign Reset as Shown
- NEW SIGN
- × FUTURE SIGN
- ∅ Existing Utility Pole

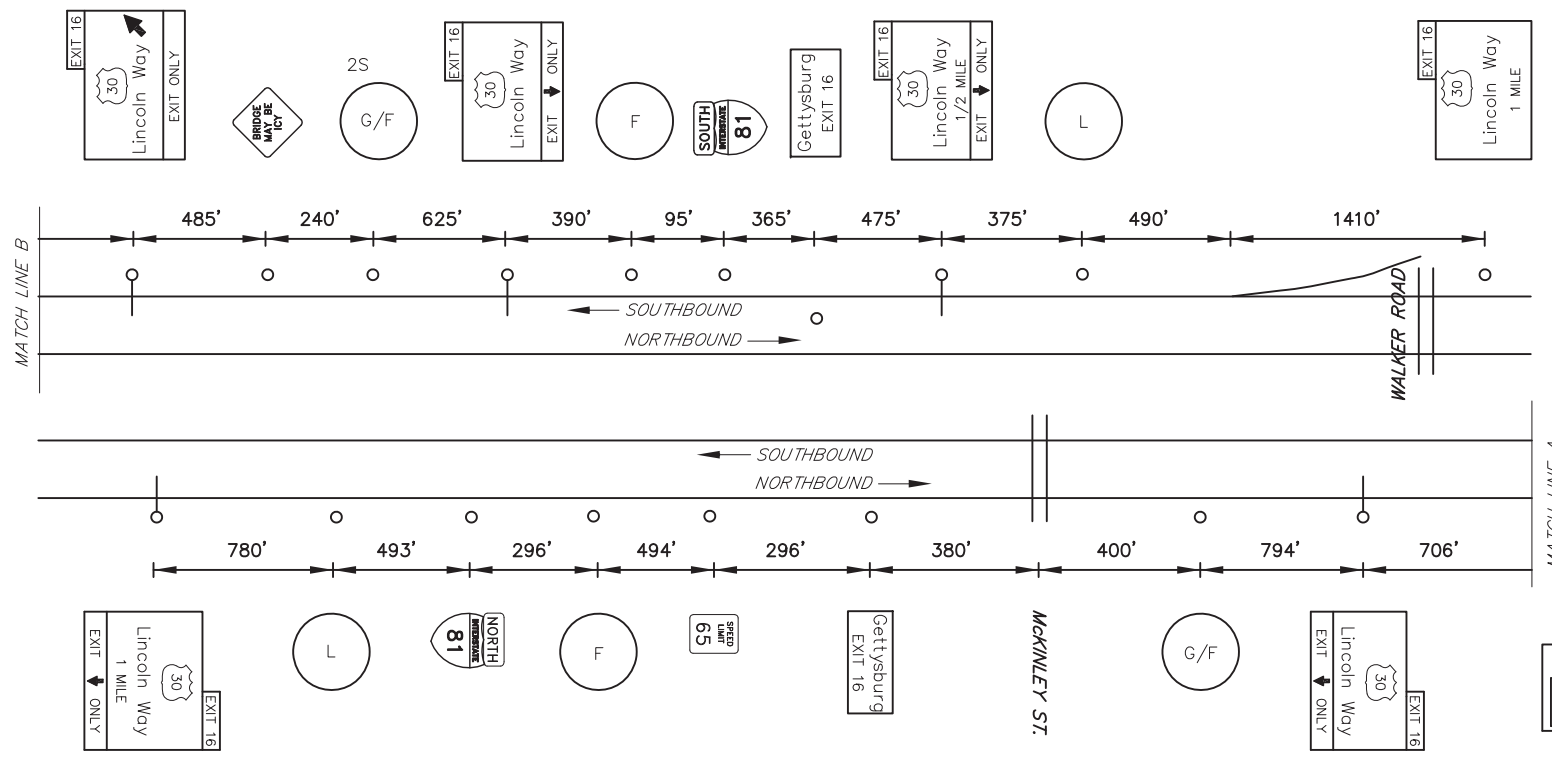

LEGEND

2S - GUIDE RAIL.

DO NOT CLOSE OR RESTRICT TRAVEL LANES DURING RUSH HOUR. WORK ALONG FREEWAY PERMITTED BETWEEN 9:00 AM AND 2:30 PM, UNLESS OTHERWISE APPROVED BY ENGINEERING DISTRICT. DO NOT WORK DURING HOLIDAY. PERIODS IF APPLICABLE, REINSTALL GUIDERAIL AT END OF EACH DAY.

LEGEND	DIRECTION	BUSINESS	LOGO NO.
GAS	NB/SB	SHEETZ #76	1
		SPEEDWAY (DIESEL)	8
FOOD	NB/SB	POPEYE'S CHICKEN & BISCUITS	3
		HOSS'S FAMILY STEAK & SEA	4
		McDONALD'S	6
		LONG JOHN SILVERS	12
		BURGER KING	5
		PERKINS RESTAURANT & BAKERY	10
		CHAMBERSBURG DINER (24 HRS)	18
		HARDEE'S	19
		SHEETZ	20
		LODGING	NB/SB
TRAVELODGE	7		
BEST WESTERN	2		
DAYS INN	9		
LaQUINTA INNS & SUITES	16		
CANDLEWOOD SUITES	17		

NB SIGNS

16'Hx13'W W10x26 B650 - #2, #1

GAS - EXIT 16
1 8
FOOD - EXIT 16
4 X
18 19

14'Hx13'W W8x21 TYPE III B525 - #2, #2

FOOD - EXIT 16
X 3
12 5
6 10

10'Hx19'W W8x21 TYPE III B525 - #1, #2

LODGING - EXIT 16
2 11 7
9 16 17

SB SIGNS

16'Hx13'W W14x30 B650 - #2, #2


GAS - EXIT 16
1 8
FOOD - EXIT 16
4 X
18 10

10'Hx19'W W10x22 A572 AVERY TYPE IV B650 - #2, #2

FOOD - EXIT 16
12 6 3
20 5 X

10'Hx19'W W10x26 A572 AVERY TYPE IV B650 - #2, #2

LODGING - EXIT 16
11 9 16
2 17 7

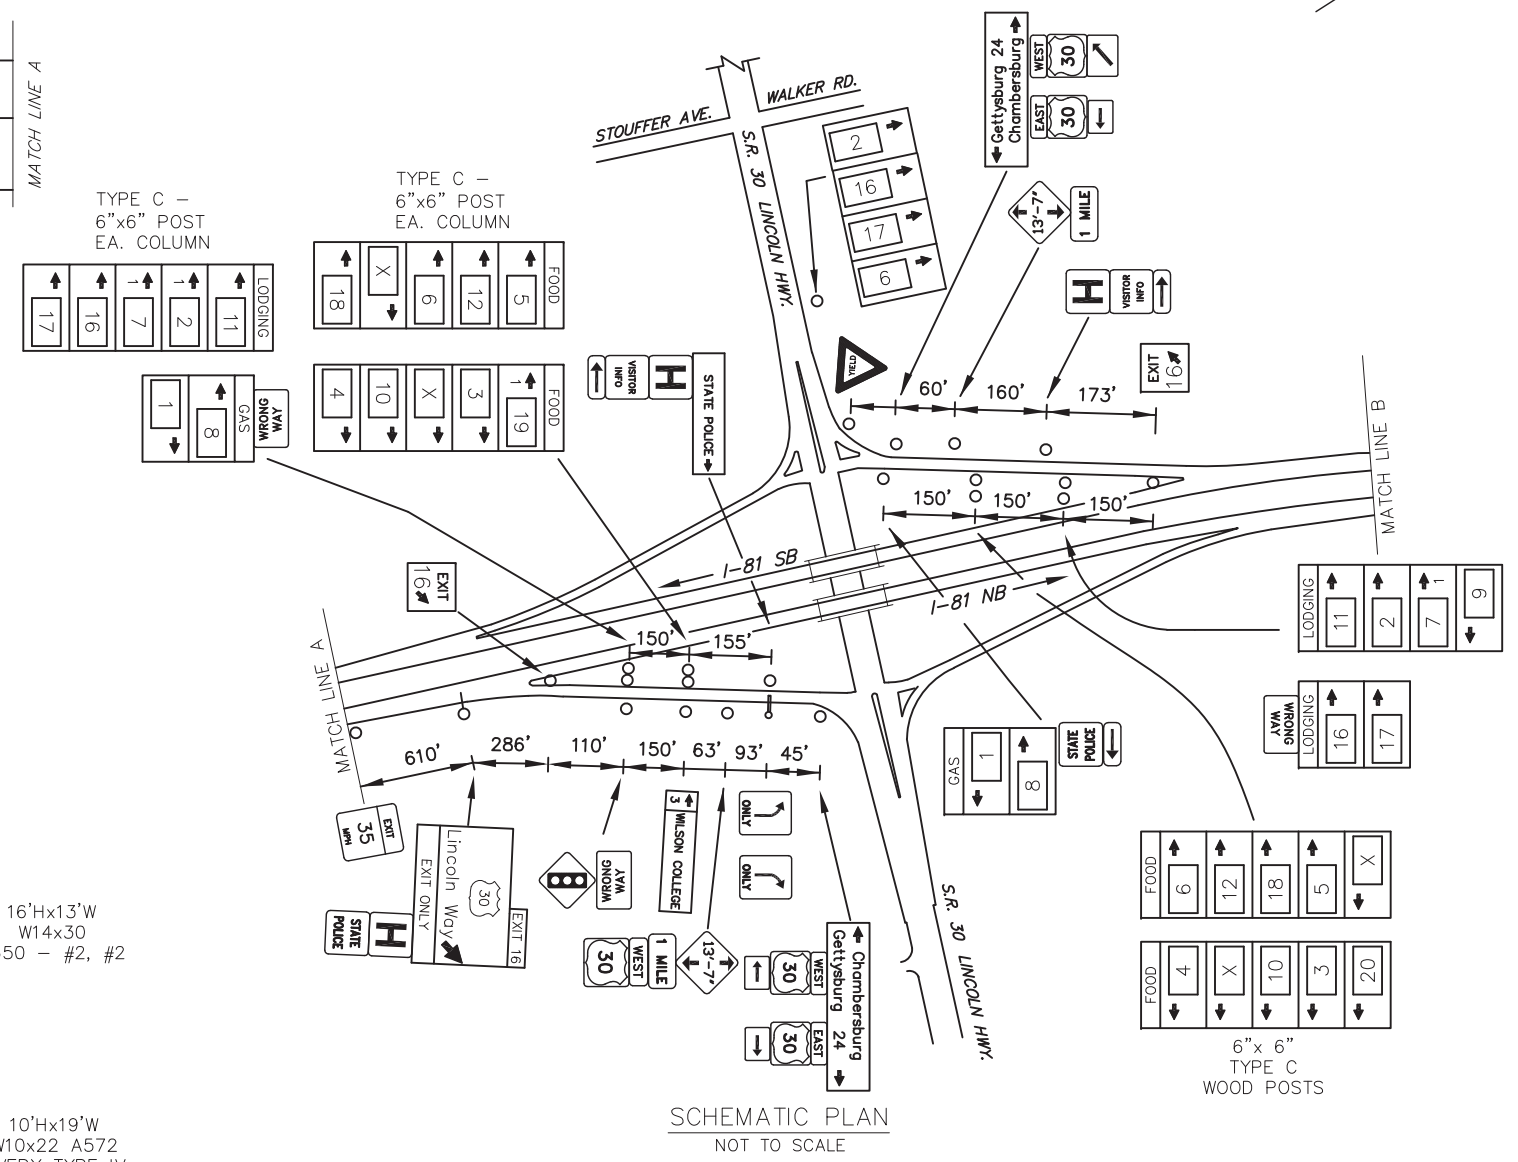

81

LINCOLN WAY (S.R. 30)
CHAMBERSBURG GETTYSBURG
EXIT 16

I:\PROJECTS\2014\PROJECTS\815576-01\MAPS\AS-BUILD\DRAWINGS\PERMITS\DISTRICT_88\FRANKLIN - SB-UP-XX-SHT00-EBL_EXIT_16_PLAN.dwg 6/2/2014 1:49 PM