




DISTRICT	COUNTY	ROUTE	PROJECT	SHEET
8-0	CUMBERLAND	I-81		
SILVER SPRING TOWNSHIP				
REVISIONS				

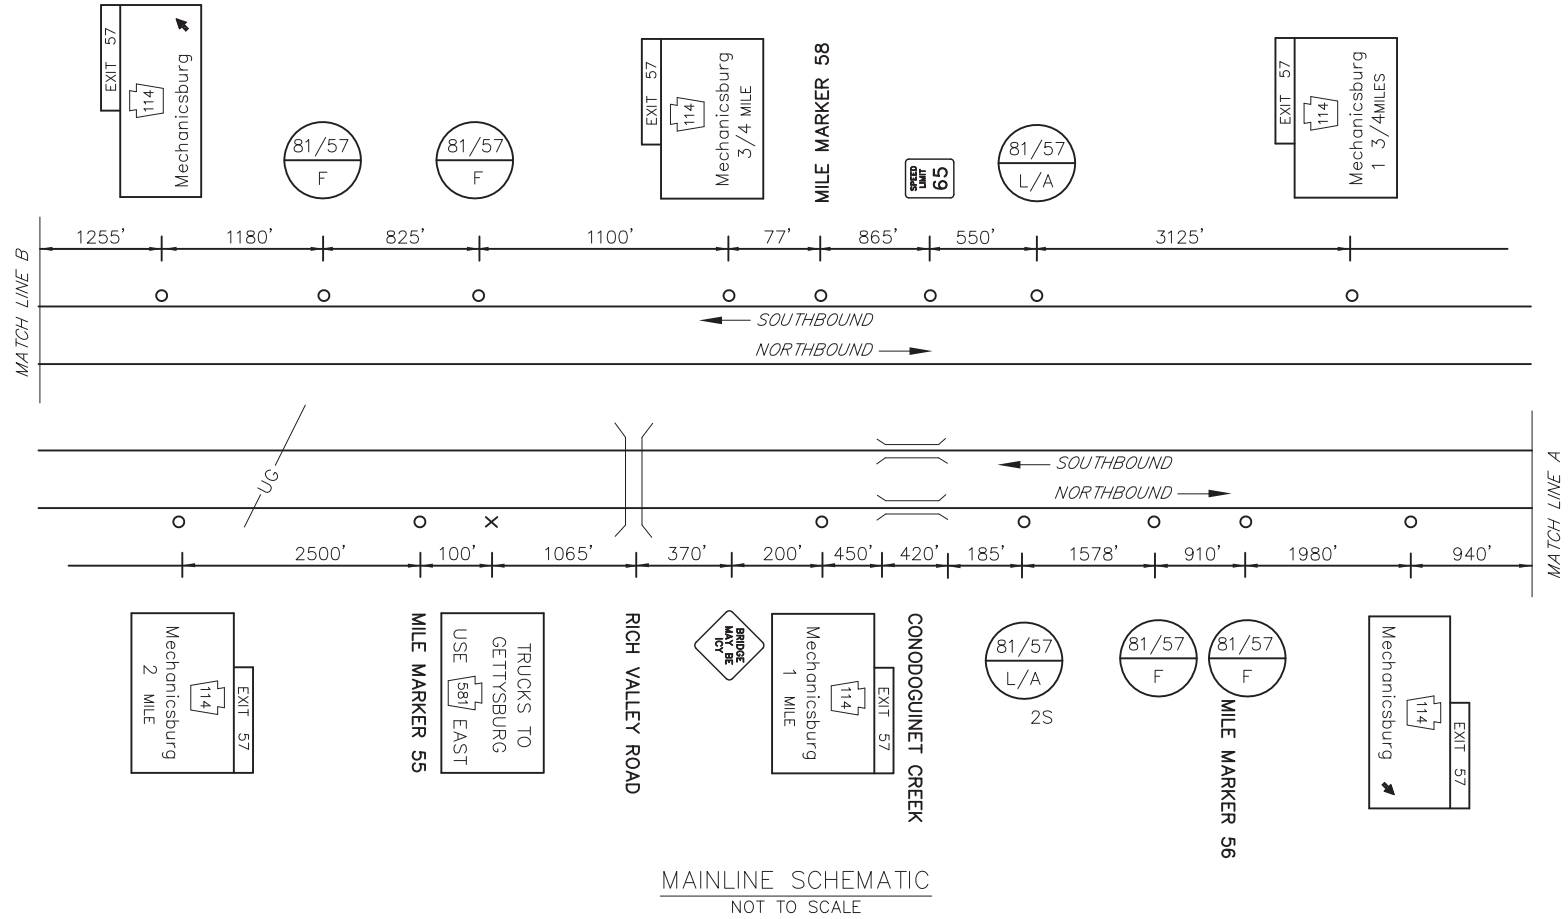

ITEM	UNIT	QUANTITY
POST MOUNTED SIGNS, TYPE A, LOGO	SQ.FT.	-
POST MOUNTED SIGNS, TYPE B, LOGO	SQ.FT.	-
POST MOUNTED SIGNS, TYPE C, LOGO	SQ.FT.	-
BREAKAWAY SYSTEMS	EACH	-
* STEEL S OR W BEAM POSTS	LBS.	-
LOGO SIGN MOUNTING	EACH	-
EXTRUDED PANEL REPLACEMENT	SQ.FT.	-
REMOVAL OF POST MOUNTED MOTORIST SERVICE SIGNS, TYPES B, C & F	L.S.	-

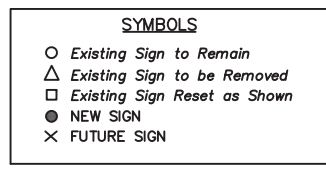


* APPROXIMATE QUANTITY FOR INFORMATION ONLY

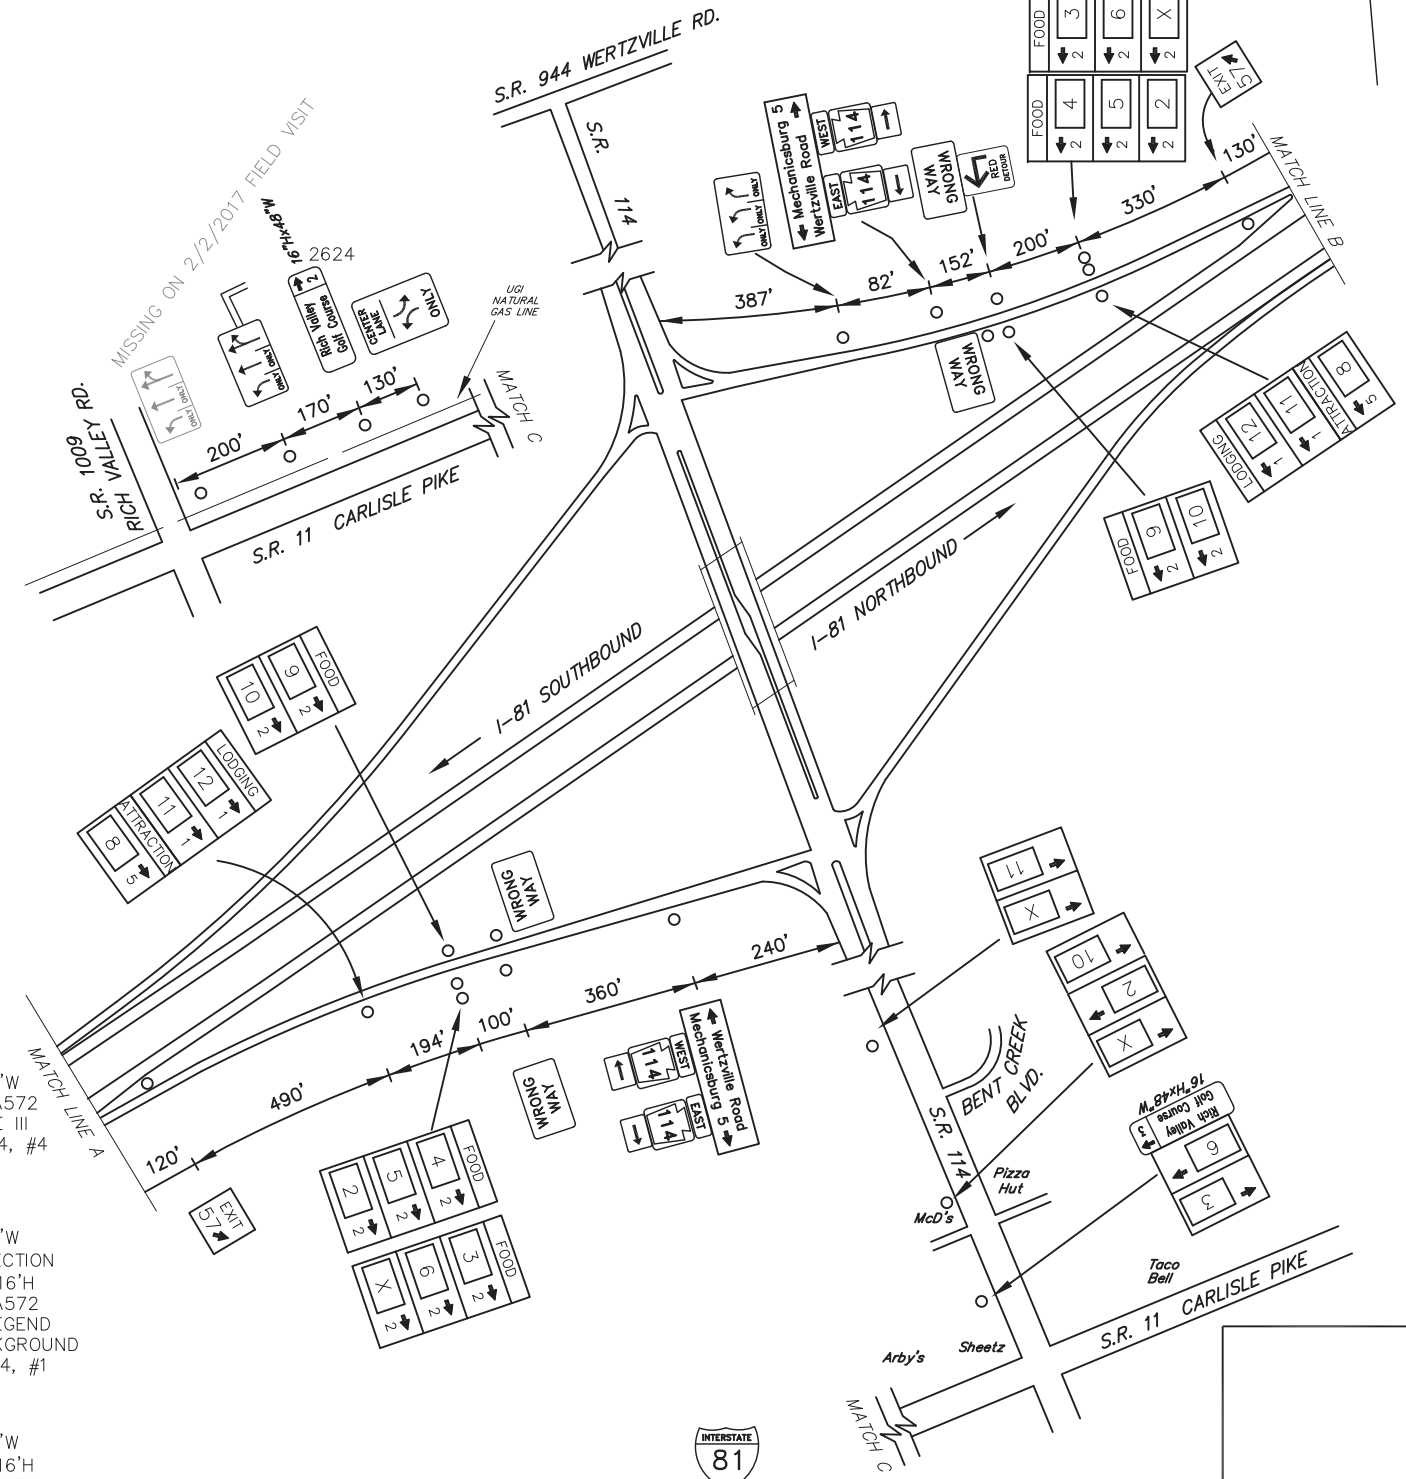

FREeway LANE CLOSURES & RESTRICTIONS
ONLY PERMITTED BETWEEN 9:00 PM AND
6:00 AM MONDAY THRU FRIDAY.
DO NOT WORK DURING HOLIDAY PERIODS.

LEGEND	DIRECTION	BUSINESS	LOGO NO.
FOOD	NB/SB	RED ROBIN	2
		TACO BELL	3
		PIZZA HUTT #605160	4
		McDONALD'S	5
		ARBY'S #6793	6
		SHEETZ	9
LODGING	NB/SB	FAIRFIELD INN & SUITES	12
		HOME2SUITES	11
ATTRACTION	NB/SB	RICH VALLEY GOLF	8

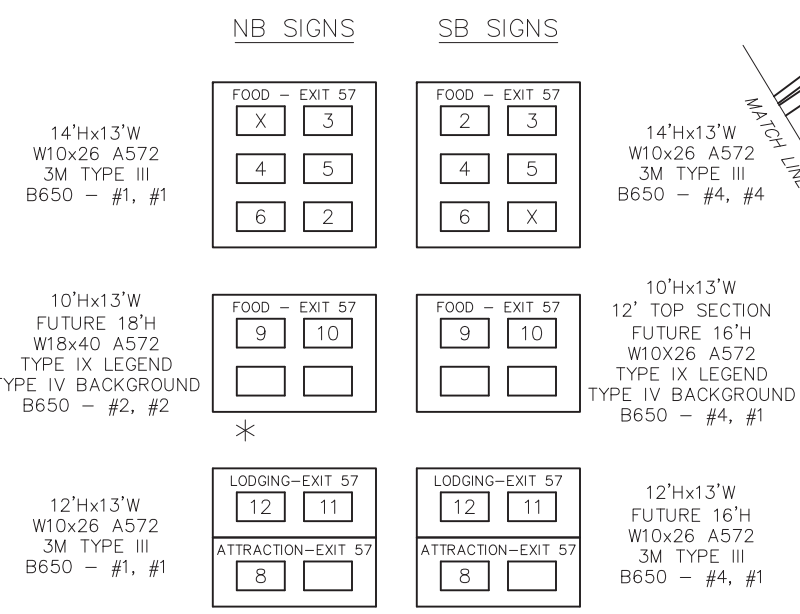

* MILE MARKER 56.0 AND SEGMENT PADDLE ATTACHED TO POST #1

