


DISTRICT	COUNTY	ROUTE	PROJECT	SHEET
8-0	YORK	1-83		
YORK AND SPRINGFIELD TOWNSHIPS				
REVISIONS				


SOUTHBOUND LOGO SIGNING PERMANENTLY REMOVED SEPT. 2005

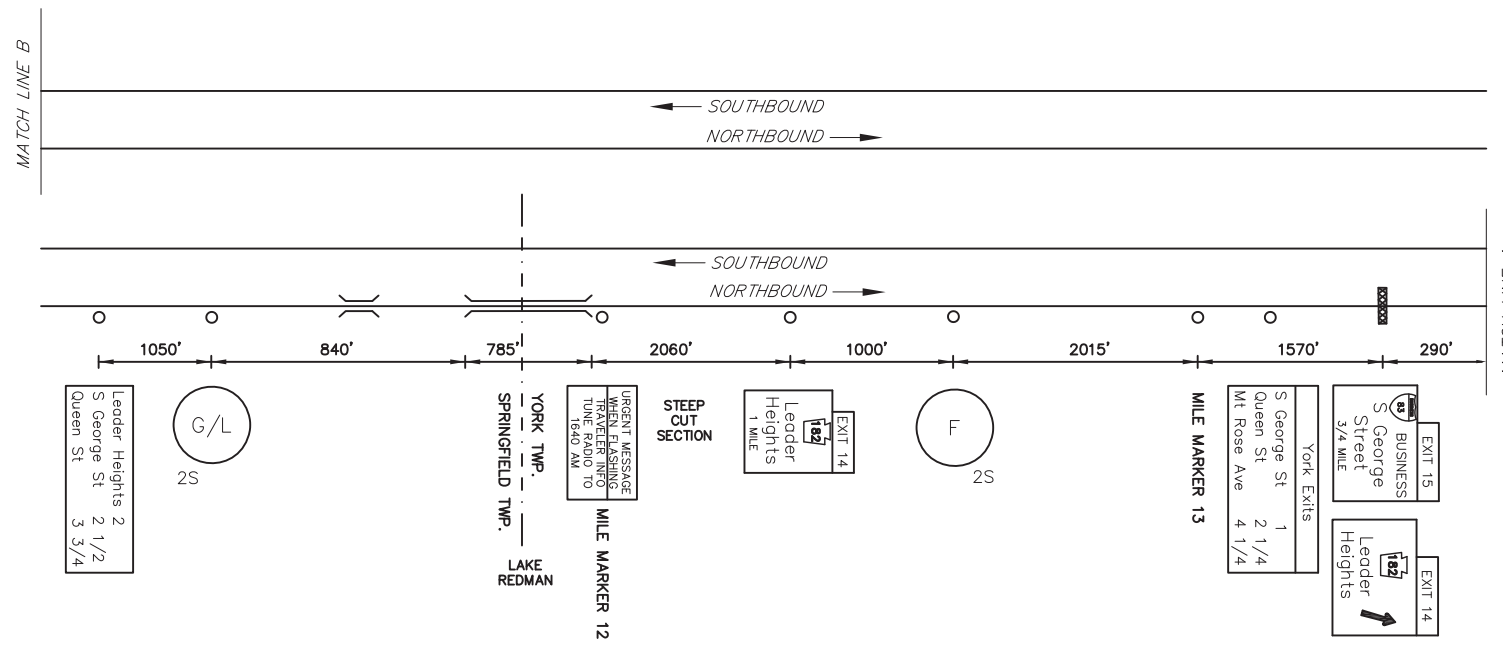

TABULATION OF QUANTITIES		
ITEM	UNIT	QUANTITY
POST MOUNTED SIGNS, TYPE A, LOGO	SQ.FT.	--
POST MOUNTED SIGNS, TYPE B, LOGO	SQ.FT.	--
POST MOUNTED SIGNS, TYPE C, LOGO	SQ.FT.	--
BREAKAWAY SYSTEMS	EACH	--
* STEEL S OR W BEAM POSTS	LBS.	--
LOGO SIGN MOUNTING	EACH	--
EXTRUDED PANEL REPLACEMENT	SQ.FT.	--
REMOVAL OF POST MOUNTED MOTORIST SERVICE SIGNS, TYPES B, C & F	L.S.	--

SYMBOLS	
○	Existing Sign to Remain
△	Existing Sign to be Removed
◻	Existing Sign Reset as Shown
●	NEW SIGN
×	FUTURE SIGN
∅	Existing Utility Pole


* APPROXIMATE QUANTITY FOR INFORMATION ONLY

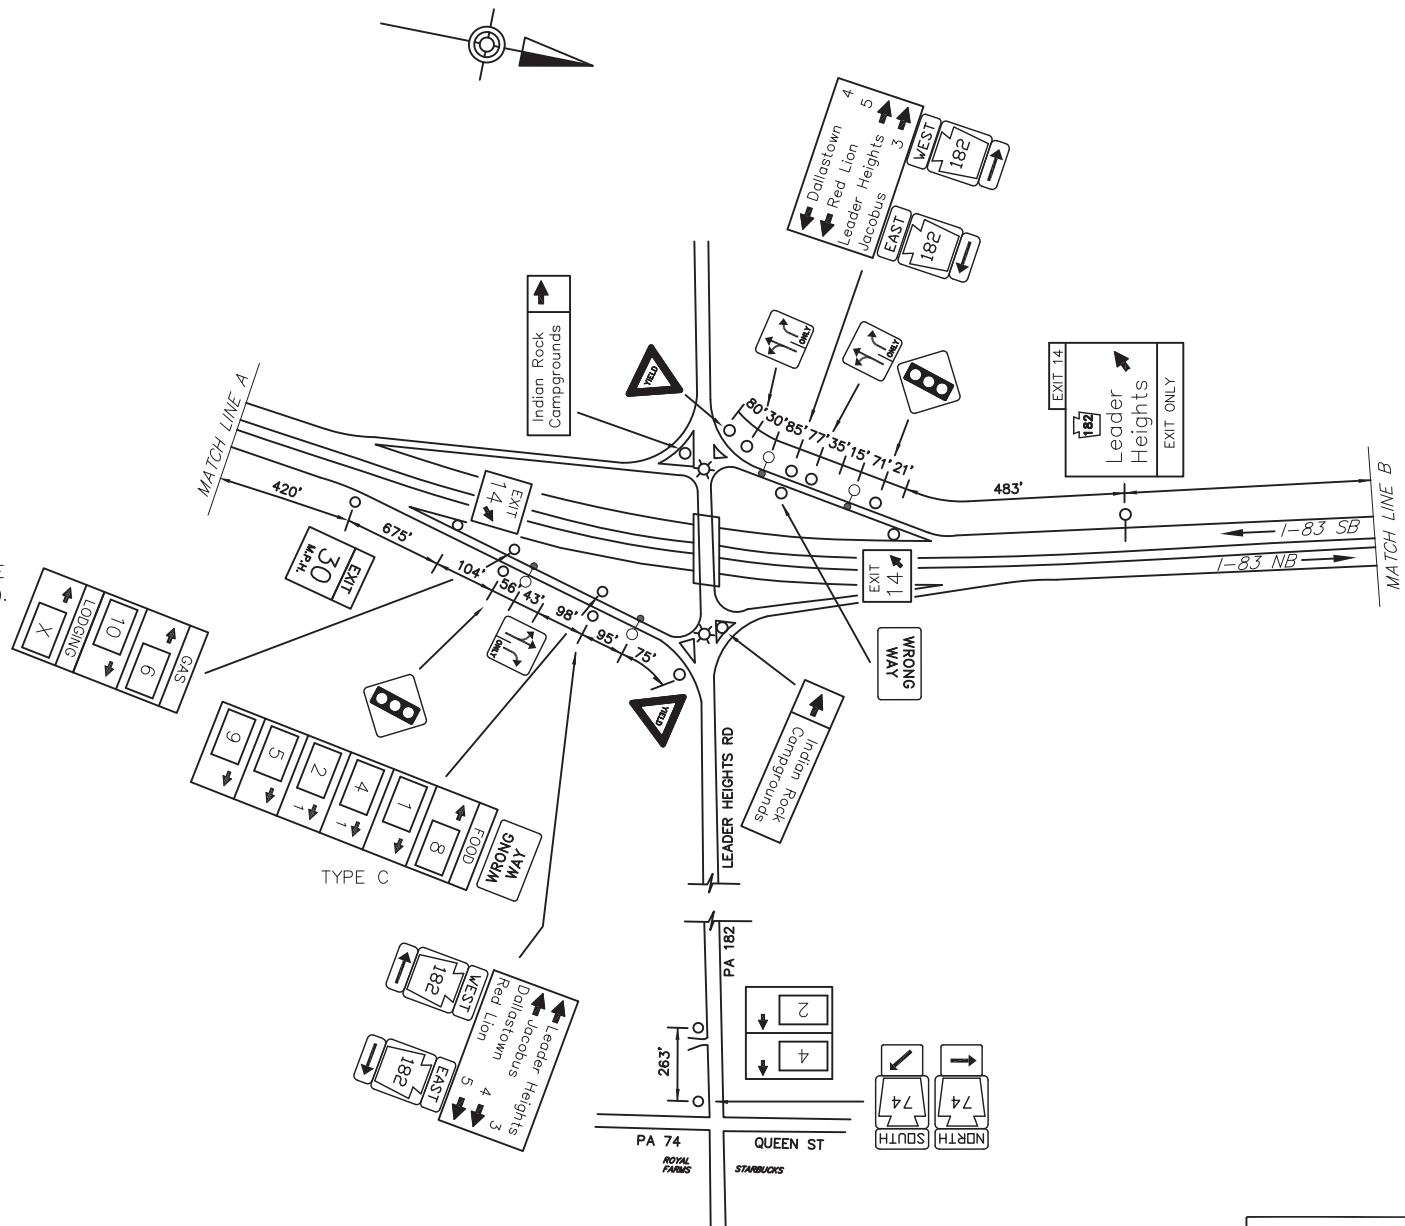

NON-STANDARD BACKPANELS AND HEADERS (EACH SERVICE ONE PANEL INSTEAD OF TWO), TYPE C INSTALLATION.

FREEWAY LANE CLOSURES & RESTRICTIONS ONLY PERMITTED BETWEEN 9:00 PM AND 6:00 AM MONDAY THRU FRIDAY. DO NOT WORK DURING HOLIDAY PERIODS.

EXIT 14 SPECIFIC INFORMATION PANEL			
LEGEND	DIRECTION	BUSINESS	LOGO NO.
GAS	NB	RUTTER'S (24 HRS/DIESEL)	6
		SHEETZ (DIESEL)	10
FOOD	NB	McDONALD'S	8
		SUBWAY #7111	1
		STARBUCKS	4
		ROYAL FARMS (24 HRS)	2
		ARBY'S	5
LODGING	NB	SHEETZ (#615)	9

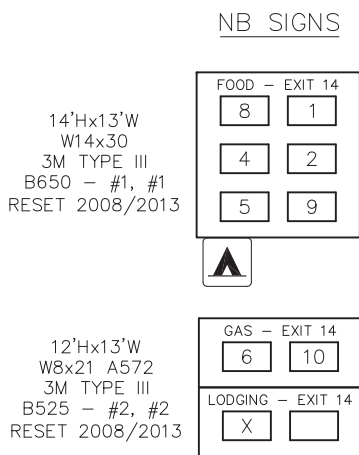

D:\DATA\835\835074\AN\WORKSPACE\BUIL1\DRAWINGS\PERMIDOT\DISTRICT\83VTRK - 66151-01-01\83VTRK-182-EXIT 14.PLAN
 MAY/22/2008 12:48 PM

