


DISTRICT	COUNTY	ROUTE	PROJECT	SHEET
8-0	YORK	U.S. 30		
WEST MANCHESTER TOWNSHIP				
REVISIONS				

TABULATION OF QUANTITIES		
ITEM	UNIT	QUANTITY
POST MOUNTED SIGNS, TYPE A, LOGO	SQ.FT.	--
POST MOUNTED SIGNS, TYPE B, LOGO	SQ.FT.	--
POST MOUNTED SIGNS, TYPE C, LOGO	SQ.FT.	--
BREAKAWAY SYSTEMS	EACH	--
* STEEL S OR W BEAM POSTS	LBS.	--
LOGO SIGN MOUNTING	EACH	--
EXTRUDED PANEL REPLACEMENT	SQ.FT.	--
REMOVAL OF POST MOUNTED MOTORIST SERVICE SIGNS, TYPES B, C & F	L.S.	--

SYMBOLS	
○	Existing Sign to Remain
△	Existing Sign to be Removed
◻	Existing Sign Reset as Shown
●	NEW SIGN
×	FUTURE SIGN

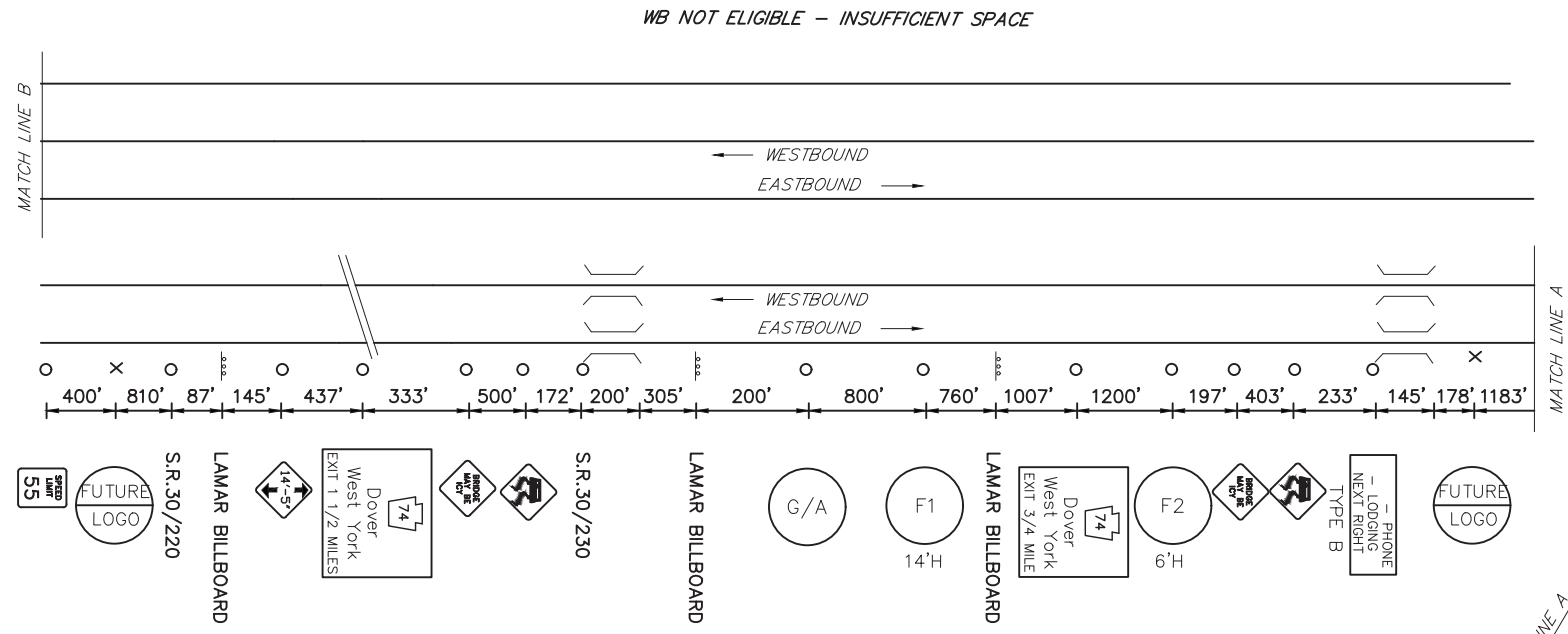


MAINLINE SCHEMATIC
NOT TO SCALE


FREEWAY LANE CLOSURES & RESTRICTIONS
ONLY PERMITTED BETWEEN 9:00 PM AND
6:00 AM MONDAY THRU FRIDAY.
DO NOT WORK DURING HOLIDAY PERIODS.

DOVER EXIT SPECIFIC INFORMATION PANEL			
LEGEND	DIRECTION	BUSINESS	LOGO NO.
GAS	EB	SHEETZ (DIESEL)	5
FOOD	EB	WENDY'S	1
		HOSS'S	2
		McDONALD'S	3
		PANERA BREAD	4
		ISAAC'S GRILLED SANDWICHES	6
		BOB EVENS RESTAURANTS	8
		FAMOUS HOT WEINER (CLOSED SUNDAY)	10
ATTRACTION	EB		


EB SIGNS

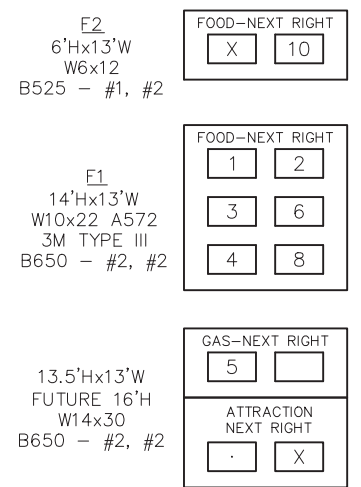

* APPROXIMATE QUANTITY FOR INFORMATION ONLY

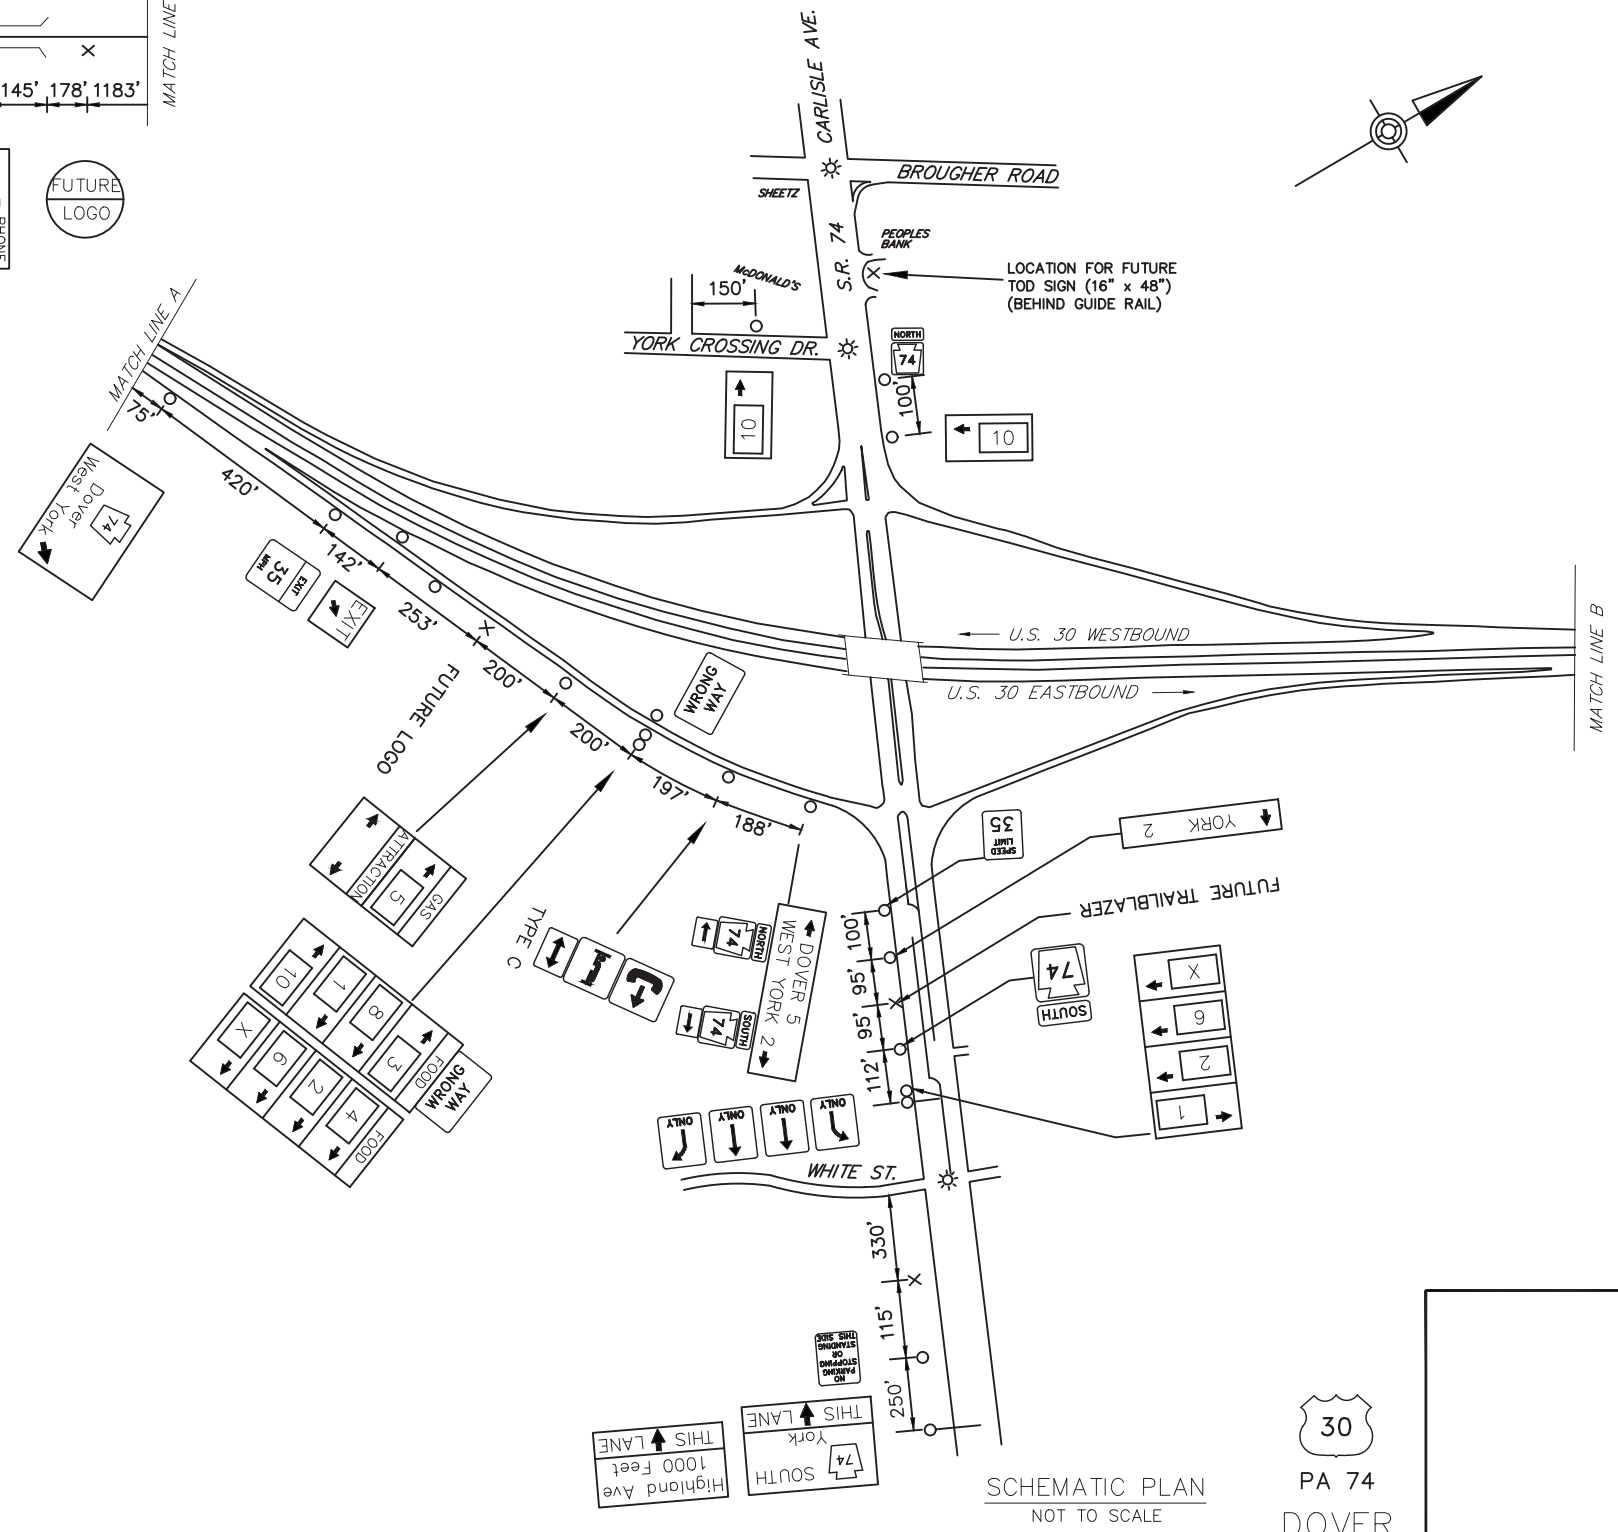

SCHEMATIC PLAN
NOT TO SCALE

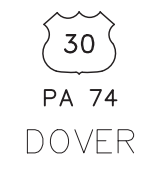

D:\DATA\805\805174\AN\14\05\145-BUILD\DRAWINGS\PERMITS\DISTRICT 08\YORK - 6610-01-SHRTX\US30_DOVER_EXIT_PLAN.dwg 7/21/2020 1:50 PM