
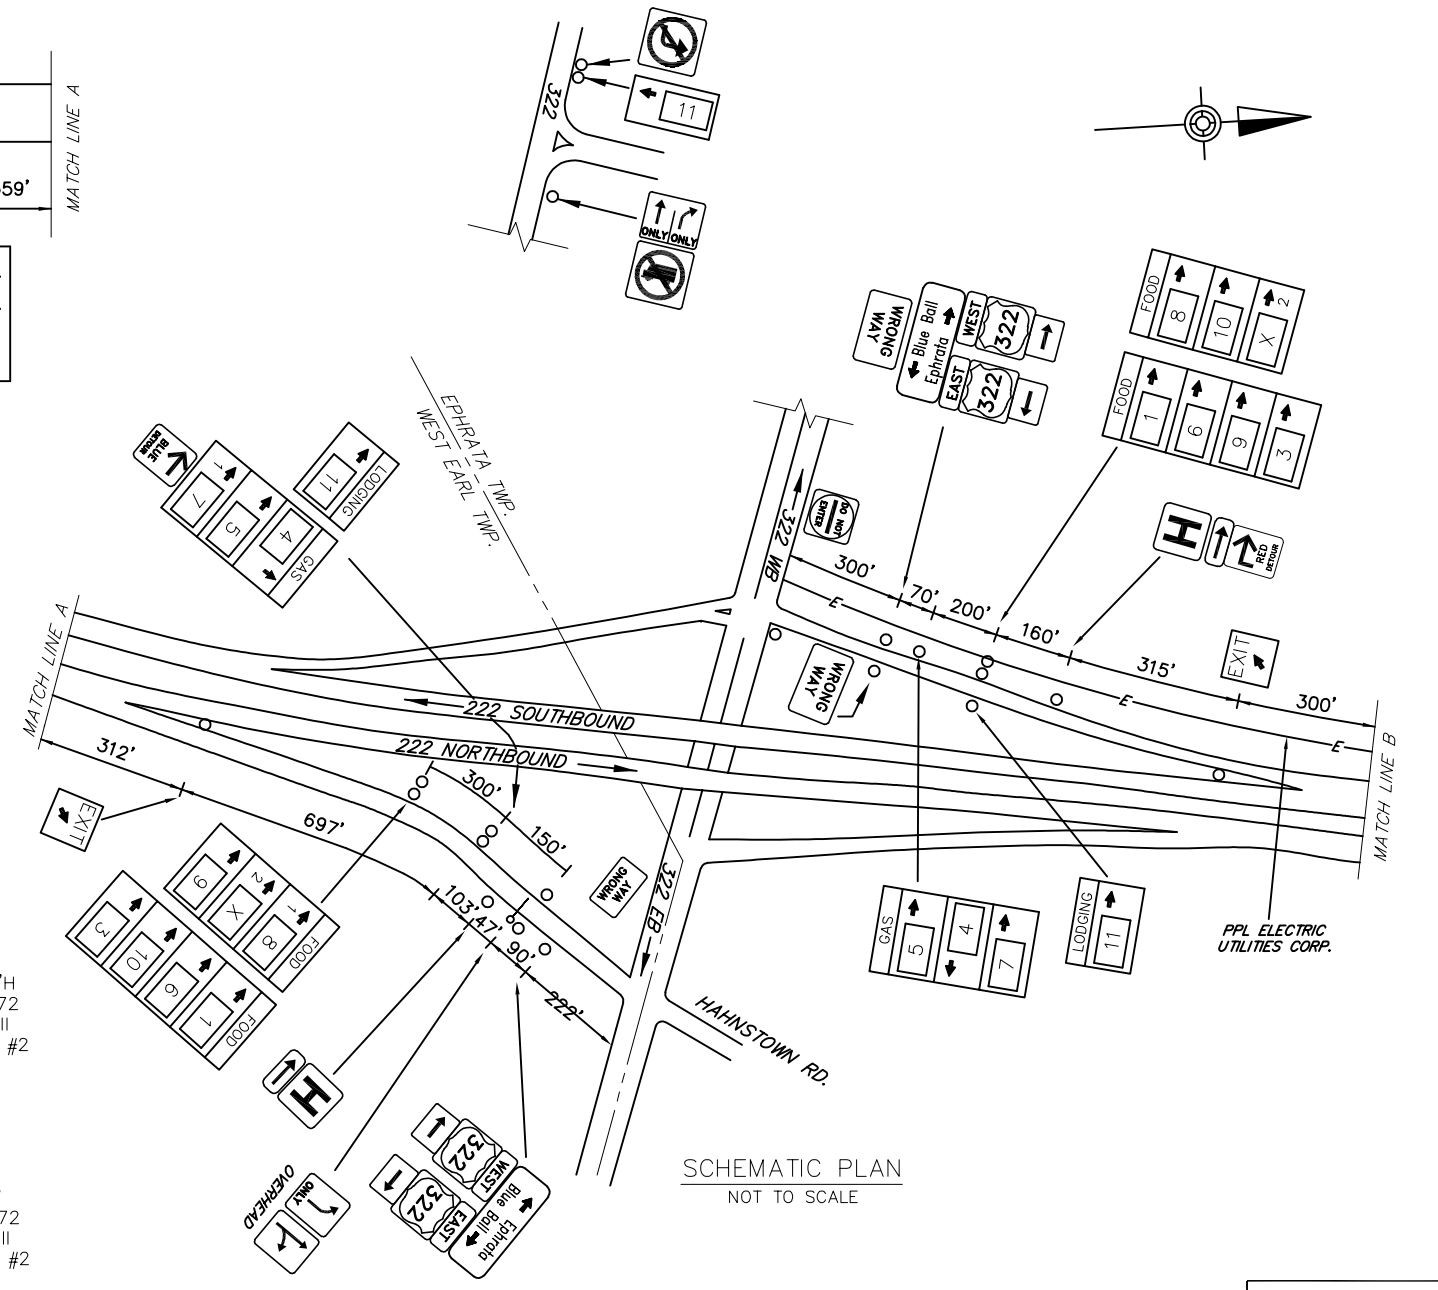


TABULATION OF QUANTITIES		
ITEM	UNIT	QUANTITY
* STEEL S OR W BEAM POSTS	LBS.	1768
BREAKAWAY SYSTEMS	EACH	4
POST MOUNTED SIGNS, TYPE A, LOGO	SQ.FT.	156
POST MOUNTED SIGNS, TYPE B, LOGO	SQ.FT.	27
REMOVE POST MOUNTED SIGNS, TYPE B, LOGO	EACH	-
LOGO SIGN MOUNTING	EACH	5
LOGO SIGN MOUNTING, RESET	EACH	-
REMOVE POST MOUNTED SIGNS, TYPE A, LOGO MODIFIED	EACH	-


* APPROXIMATE QUANTITY FOR INFORMATION ONLY

SYMBOLS	
○	Existing Sign to Remain
△	Existing Sign to be Removed
◻	Existing Sign Reset as Shown
●	NEW SIGN
✕	FUTURE SIGN
⊗	Existing Utility Pole

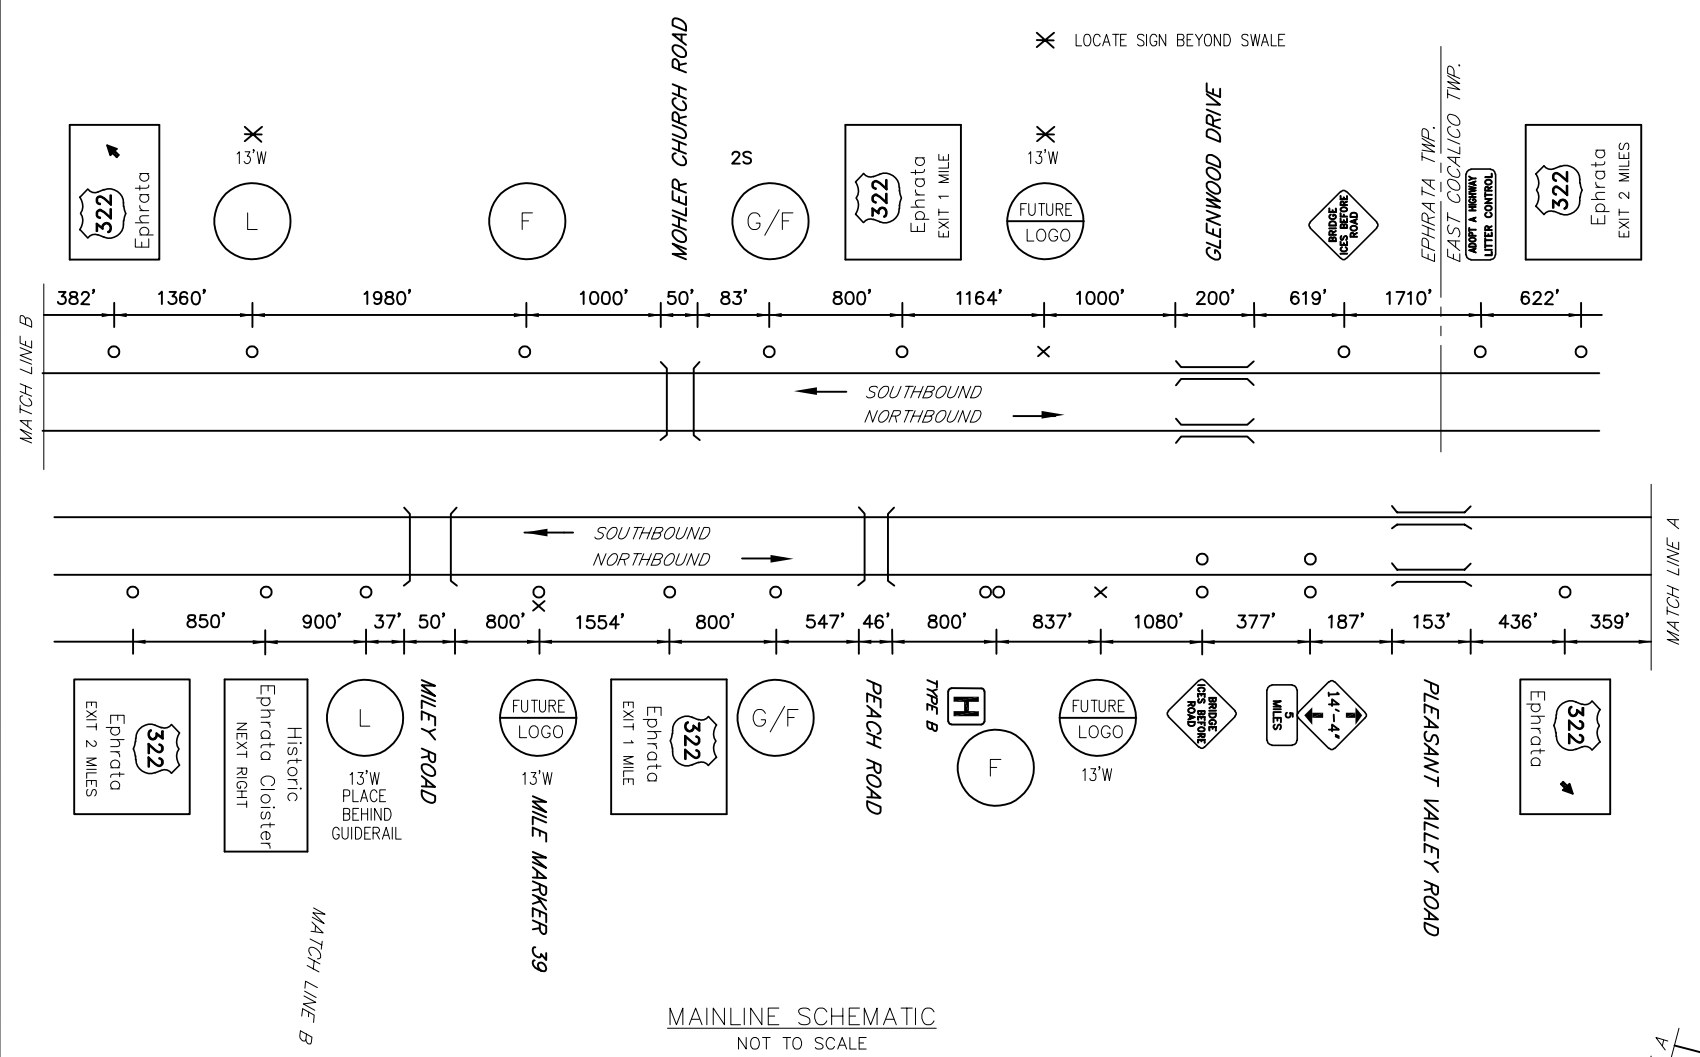

LEGEND
2S - GUIDE RAIL

EPHRATA EXIT SPECIFIC INFORMATION PANEL			
LEGEND	DIRECTION	BUSINESS	LOGO NO.
GAS	NB/SB	TURKEY HILL	4
		SHEETZ (DIESEL)	5
		GIANT	7
FOOD	NB/SB	ARBY'S	1
		SHEETZ	6
		STARBUCKS	8
		McDONALD'S (24 HRS)	9
		TACO BELL	10
		PANERA	3
LODGING	NB/SB	HOME2 SUITES	11

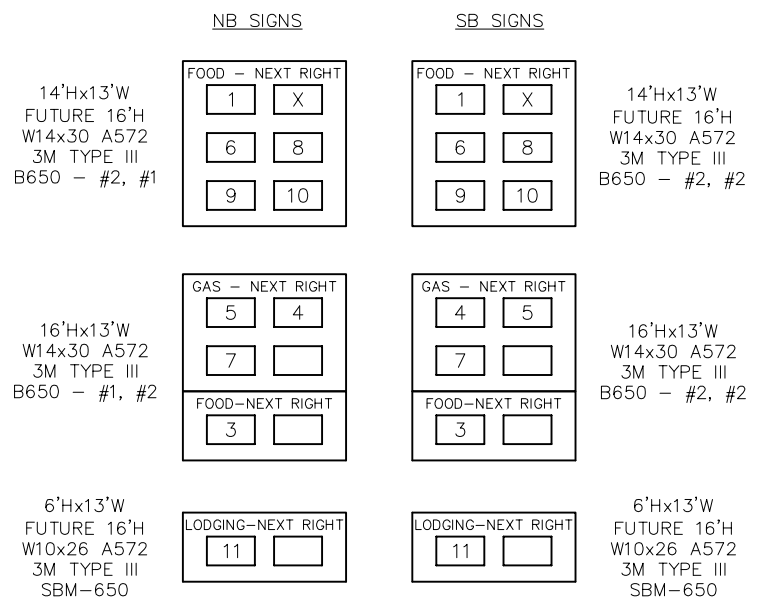

I:\MSD\LANCASTER\PROJECTS\2008\27-EPHRATA\DRAWINGS\27-EPHRATA_PAGES\EPHRATA.dwg
 1/16/2008 10:42 AM