


| DISTRICT | COUNTY | ROUTE | PROJECT | SHEET |
|-------------------------------|--------|-------|---------|-------|
| 6-0 | BUCKS | I-295 | | |
| MIDDLETOWN TOWNSHIP REVISIONS | | | | |
| | | | | |
| | | | | |
| | | | | |


| ITEM | UNIT | QUANTITY |
|--|--------|----------|
| POST MOUNTED SIGNS, TYPE A, LOGO | SQ.FT. | |
| POST MOUNTED SIGNS, TYPE B, LOGO | SQ.FT. | |
| POST MOUNTED SIGNS, TYPE C, LOGO | SQ.FT. | |
| BREAKAWAY SYSTEMS | EACH | |
| * STEEL S OR W BEAM POSTS | LBS. | |
| LOGO SIGN MOUNTING | EACH | |
| FLAT SHEET PANEL REPLACEMENT | SQ.FT. | |
| EXTRUDED PANEL REPLACEMENT | SQ.FT. | |
| REMOVAL OF POST MOUNTED MOTORIST SERVICE SIGNS, TYPES B, C & F | L.S. | |

* APPROXIMATE QUANTITY FOR INFORMATION ONLY

| | |
|---|------------------------------|
| ○ | Existing Sign to Remain |
| △ | Existing Sign to be Removed |
| ◻ | Existing Sign Reset as Shown |
| ● | NEW SIGN |
| × | FUTURE SIGN |
| ⊗ | Existing Utility Pole |

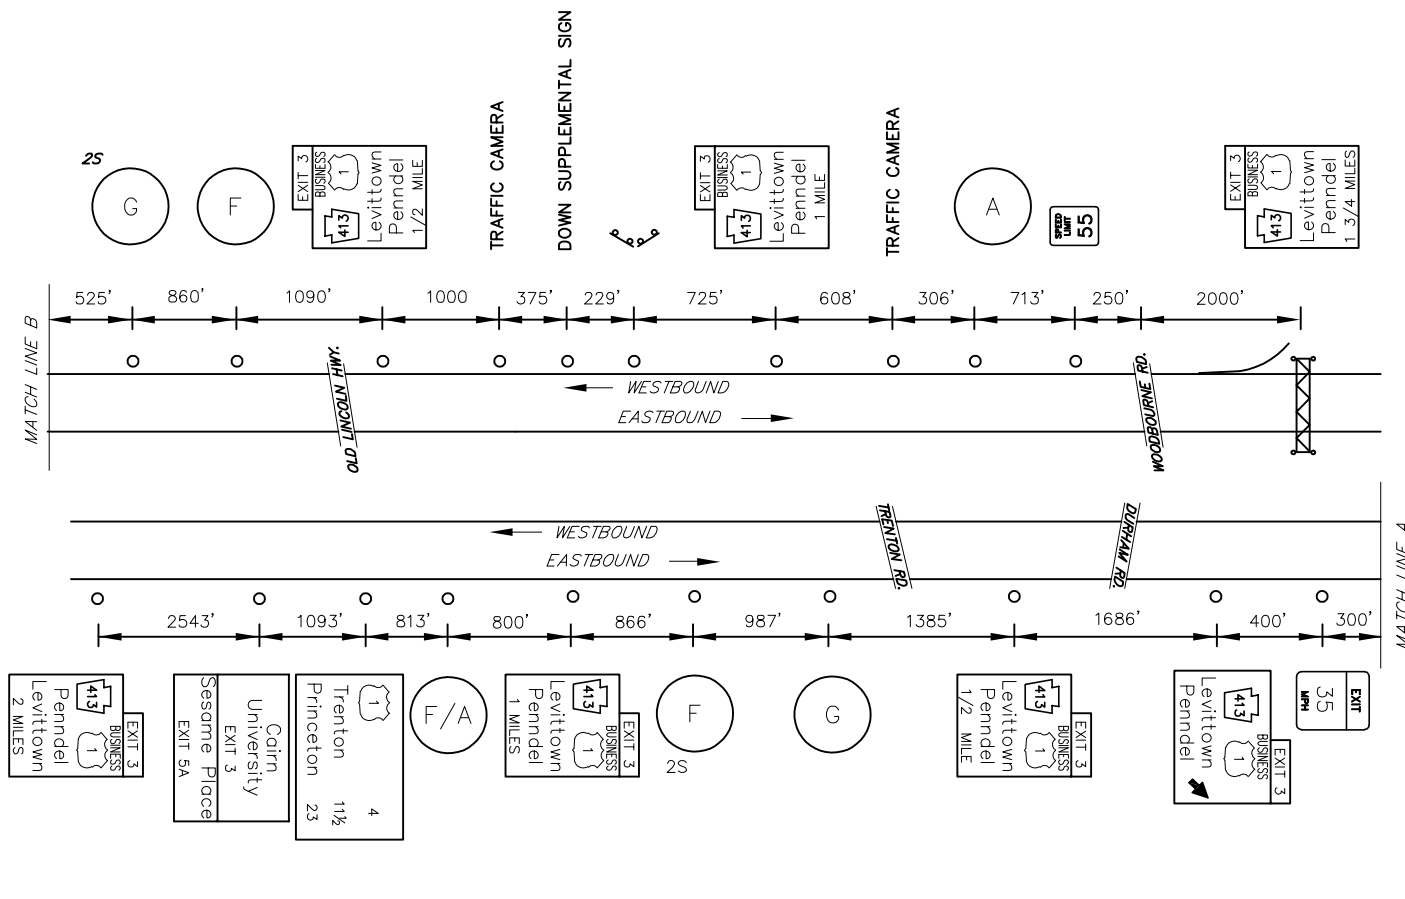

MAINLINE SCHEMATIC
NOT TO SCALE

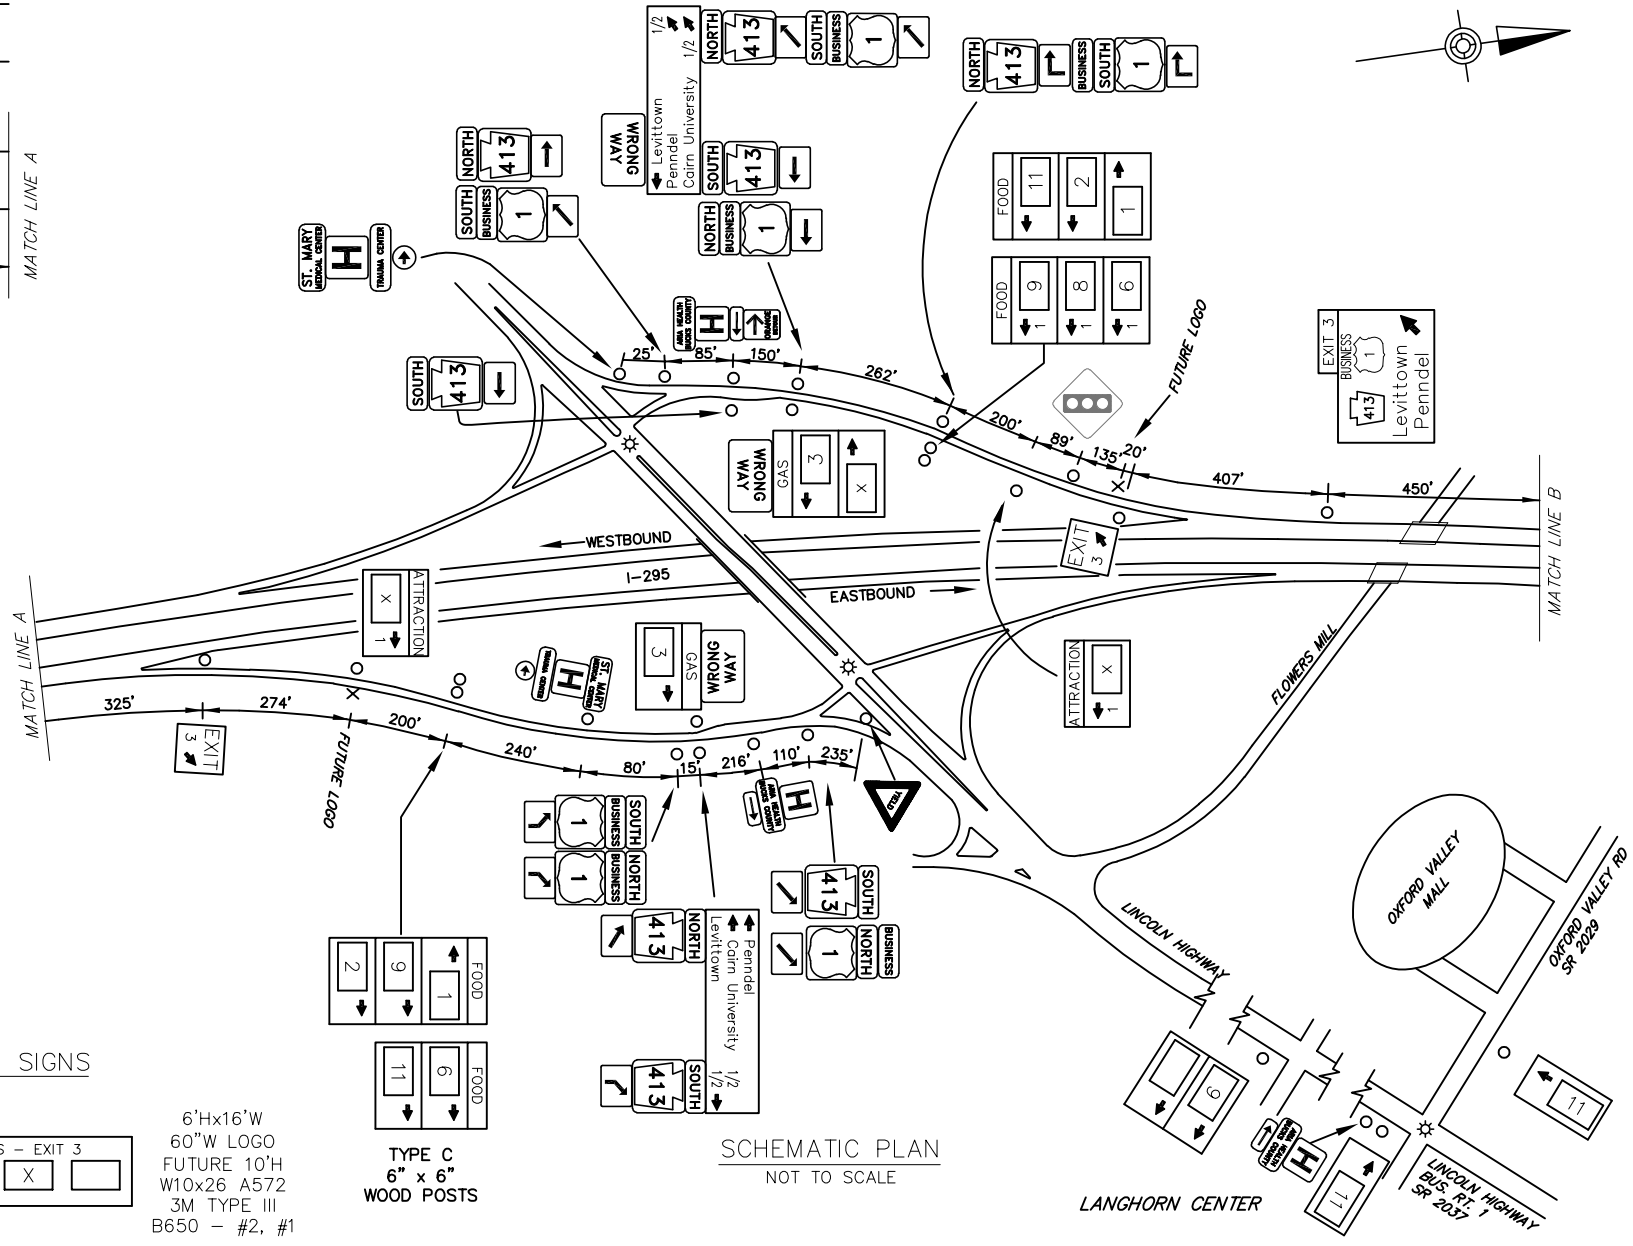

SCHEMATIC PLAN
NOT TO SCALE

LEGEND
2S - GUIDE RAIL

| LEGEND | DIRECTION | BUSINESS | LOGO NO. |
|------------|-----------|-----------------------|----------|
| GAS | EB/WB | SHELL (24 HRS/DIESEL) | 3 |
| | | | |
| FOOD | EB/WB | DENNY'S | 1 |
| | | CRAB DU JOUR | 2 |
| | | FRIENDLY'S | 6 |
| | | RUBY TUESDAY | 8 |
| | | PANERA BREAD | 9 |
| | | WENDY'S | 11 |
| ATTRACTION | EB/WB | | |
| | | | |

| | | | |
|--|-----------------|-----------------|---|
| <p>6'Hx16'W 60"W LOGO FUTURE 12'H W8x21 A572 3M TYPE III B525 - #2, #2</p> | <p>EB SIGNS</p> | <p>WB SIGNS</p> | <p>6'Hx16'W 60"W LOGO FUTURE 10'H W10x26 A572 3M TYPE III B650 - #2, #1</p> |
| <p>10'Hx19'W FUTURE 12'H W8x21 A572 B650 - #1, #2</p> | | | <p>10'Hx19'W W8x21 A572 3M TYPE III B525 - #2, #2</p> |
| <p>12'Hx19'W W12x26 A572 B650 - #2, #2</p> | | | <p>6'Hx19'W FUTURE 12'H W12x26 A572 3M TYPE III B650 - #2, #2</p> |

PA 413 & BUS. RT. 1
 PENNDEL LEVITTOWN
 OLD I-95 EXIT 44
 EXIT 3

I:\PROJECTS\2024\PA 413 & BUS. RT. 1\DRAWINGS\PENNDOT\DISTRICT 06\BUCKS - 09\00-XX\017X-095E_EXIT 3 PLAN.dwg
 2024/07/19/08:21:14M