
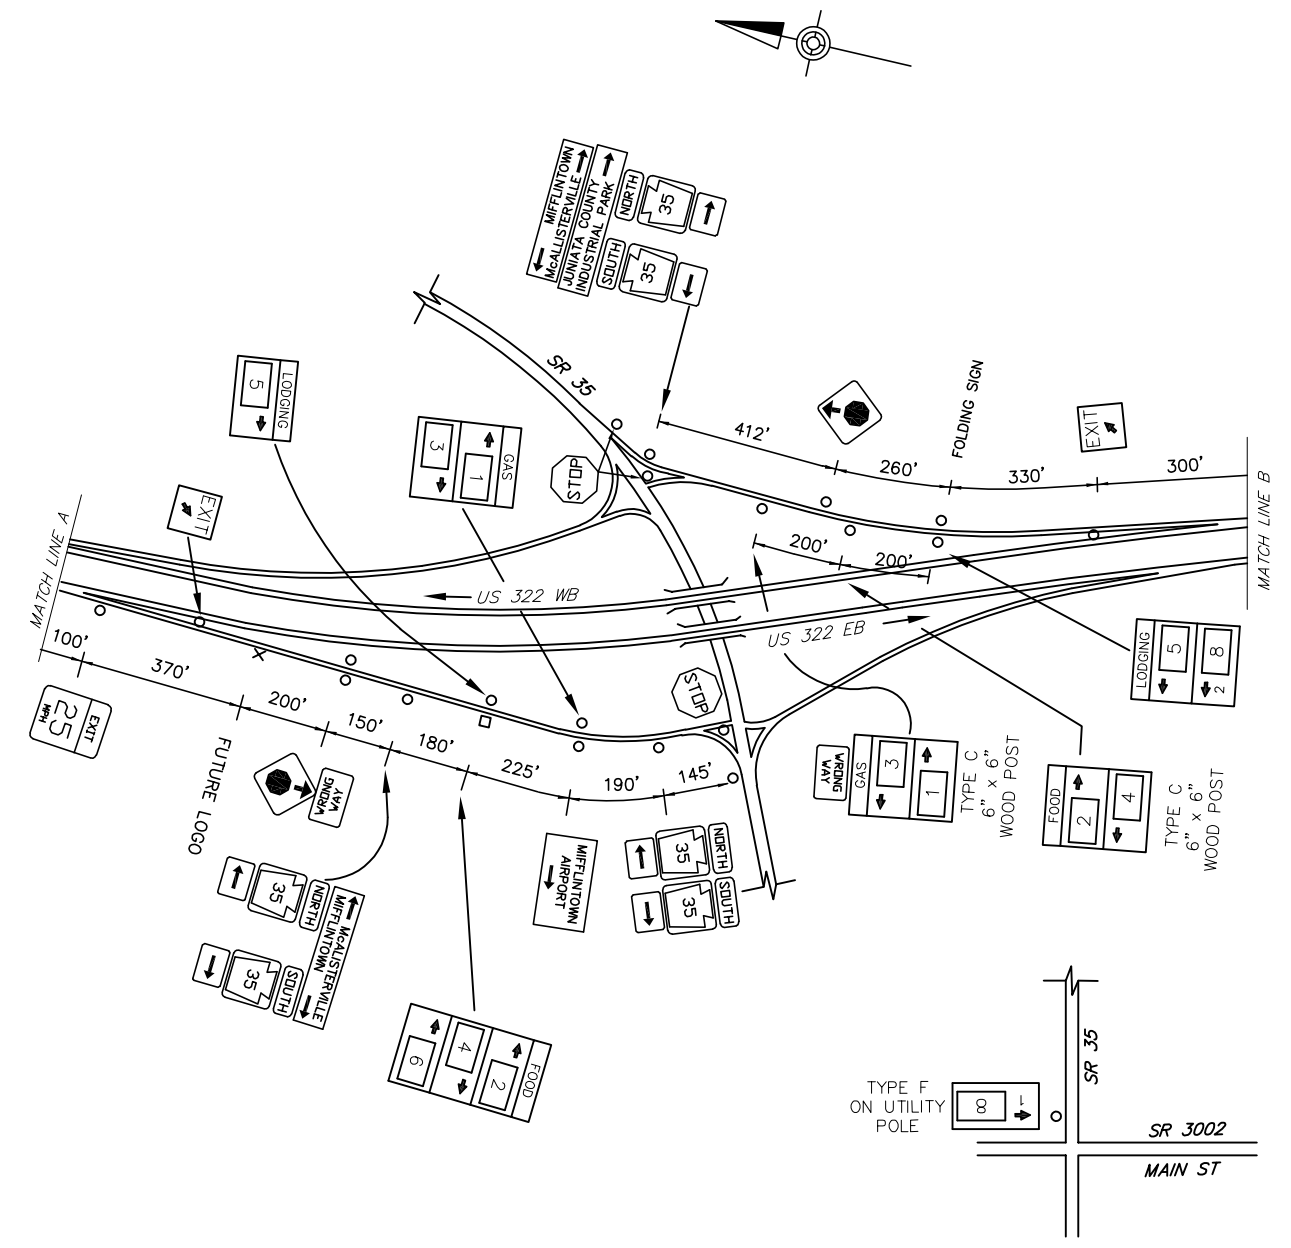


DISTRICT	COUNTY	ROUTE	PROJECT	SHEET
2-0	JUNIATA	US 322		
FERMANAGH AND WALKER TOWNSHIPS REVISIONS				

SYMBOLS	
○	Existing Sign to Remain
△	Existing Sign to be Removed
◻	Existing Sign Reset as Shown
●	NEW SIGN
×	FUTURE SIGN
⊗	Existing Utility Pole

TABULATION OF QUANTITIES		
ITEM	UNIT	QUANTITY
POST MOUNTED SIGNS, TYPE A, LOGO	SQ.FT.	
POST MOUNTED SIGNS, TYPE A, LOGO (MODIFIED)	SQ.FT.	
POST MOUNTED SIGNS, TYPE C, LOGO	SQ.FT.	
BREAKAWAY SYSTEMS	EACH	
* STEEL S OR W BEAM POSTS	LBS.	
LOGO SIGN MOUNTING	EACH	
LOGO SIGN MOUNTING, RESET	EACH	
REMOVAL OF POST MOUNTED MOTORIST SERVICE SIGNS, TYPES A & E	EACH	
REMOVAL OF POST MOUNTED MOTORIST SERVICE SIGNS, TYPES B, C & F	L.S.	

* APPROXIMATE QUANTITY FOR INFORMATION ONLY

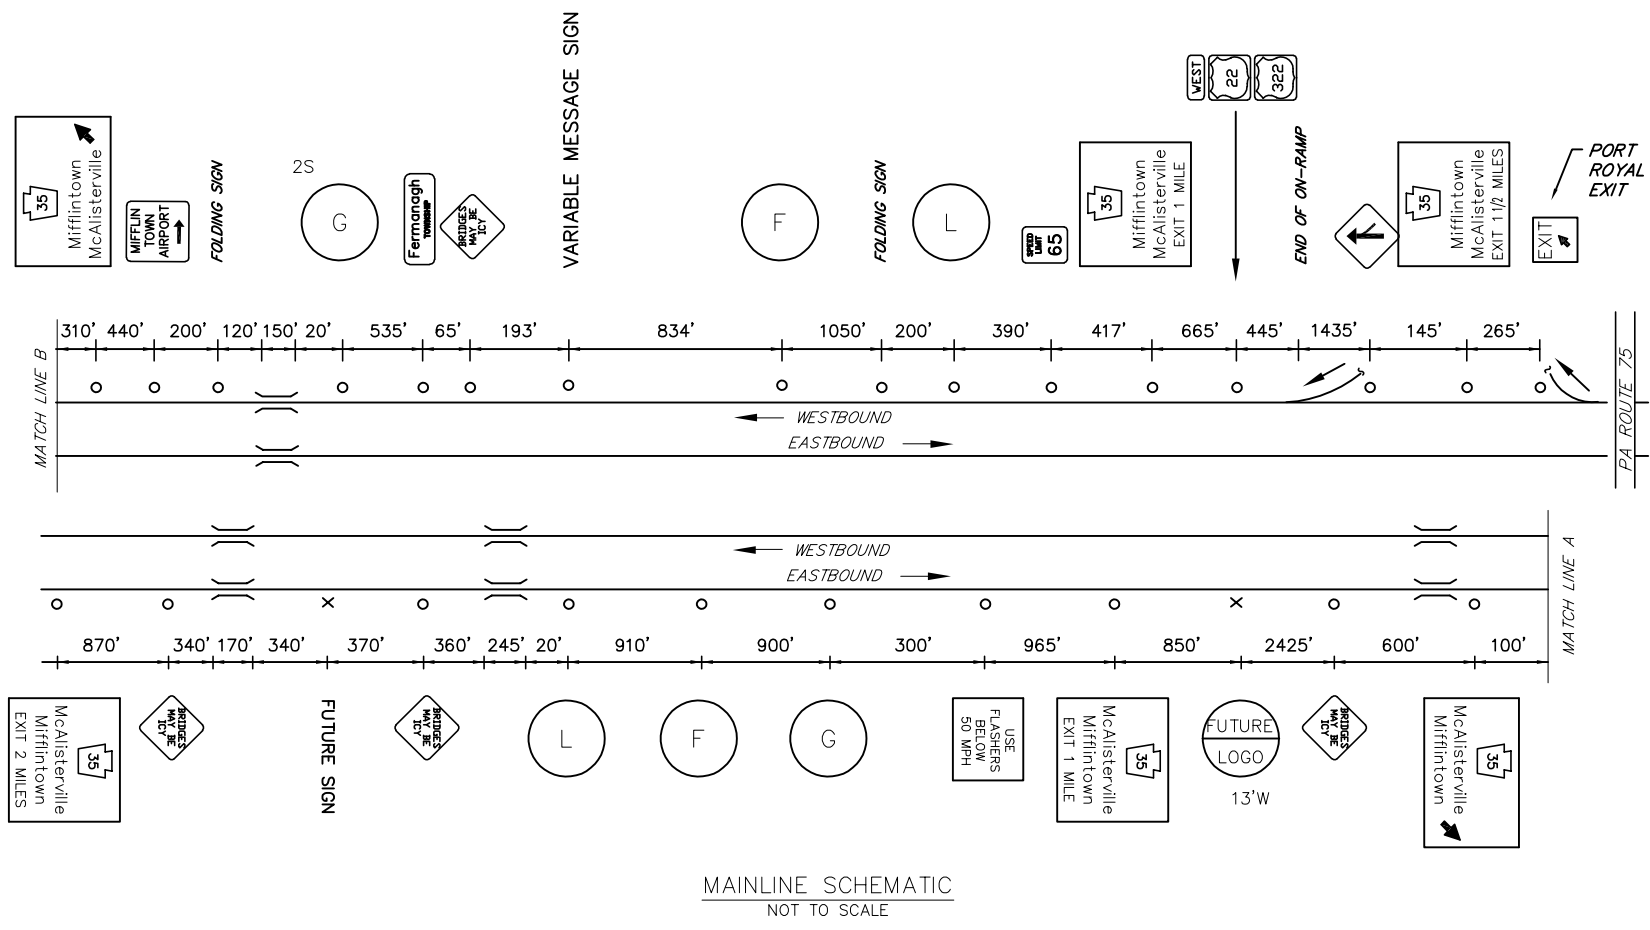

LEGEND

- 2S - GUIDE RAIL
- * - BUSINESS COULD BE SIGNED IN BOTH DIRECTIONS

FREEWAY LANE CLOSURES & RESTRICTIONS ONLY PERMITTED BETWEEN 9:00 PM AND 6:00 AM MONDAY THRU FRIDAY.
 WORK ALONG FREEWAY PERMITTED BETWEEN 9:00 AM AND 2:30 PM, UNLESS OTHERWISE APPROVED BY ENGINEERING DISTRICT.
 DO NOT WORK DURING HOLIDAY PERIODS.
 IF APPLICABLE, REINSTALL GUIDERAIL AT END OF EACH DAY.

MIFFLINTOWN EXIT SPECIFIC INFORMATION PANEL			
LEGEND	DIRECTION	BUSINESS	LOGO NO.
GAS	EB/WB	SHEETZ (DIESEL) #193	1
		EXXON (DIESEL - 24 HRS)	3
FOOD	EB/WB	McDONALD'S #10903	2
		IHOP	4
		SHEETZ	6
LODGING	EB/WB	ECONOLOGDE	5
	WB	BUDGET INN *	8

<p>EB SIGNS</p> <p>10'Hx13'W FUTURE 14'H W14x30 A572 3M TYPE III B650 - #1, #2</p> <p>10'Hx19'W 12' TOP SECTION W12x26 A572 3M TYPE IV B650 - #1, #3</p> <p>6'Hx13'W FUTURE 12'H W10x26 A572 3M TYPE III B650 - #1, #1</p>	<p>WB SIGNS</p> <p>6'Hx19'W FUTURE 12'H W14x30 A572 3M TYPE IV B650 - #2, #2</p> <p>10'Hx19'W W12x26 A572 3M TYPE IV B650 - #2, #1</p> <p>6'Hx13'W FUTURE 16'H W14x30 A572 3M TYPE III B650 - #2, #2</p>
---	---

I:\PROJECTS\PA ROUTE 322\0515076-01\MAPS\AS-BUILD\DRAWINGS\PERMITS\DISTRICT DE JUNIATA - 3A15-KK-SHIX-USE22-MIFFLINTOWN PLAN.dwg
 2024/07/22 08:28 AM