


TABULATION OF QUANTITIES		
ITEM	UNIT	QUANTITY
* STEEL S OR W BEAM POSTS	LBS.	-
BREAKAWAY SYSTEMS	EACH	-
POST MOUNTED SIGNS, TYPE A, LOGO	SQ.FT.	-
POST MOUNTED SIGNS, TYPE B, LOGO	SQ.FT.	-
POST MOUNTED SIGNS, TYPE C, LOGO	SQ.FT.	-
LOGO SIGN MOUNTING	EACH	-

\* APPROXIMATE QUANTITY FOR INFORMATION ONLY

**SYMBOLS**

- Existing Sign to Remain
- △ Existing Sign to be Removed
- ◻ Existing Sign Reset as Shown
- NEW SIGN
- × FUTURE SIGN
- ⊙ Existing Utility Pole

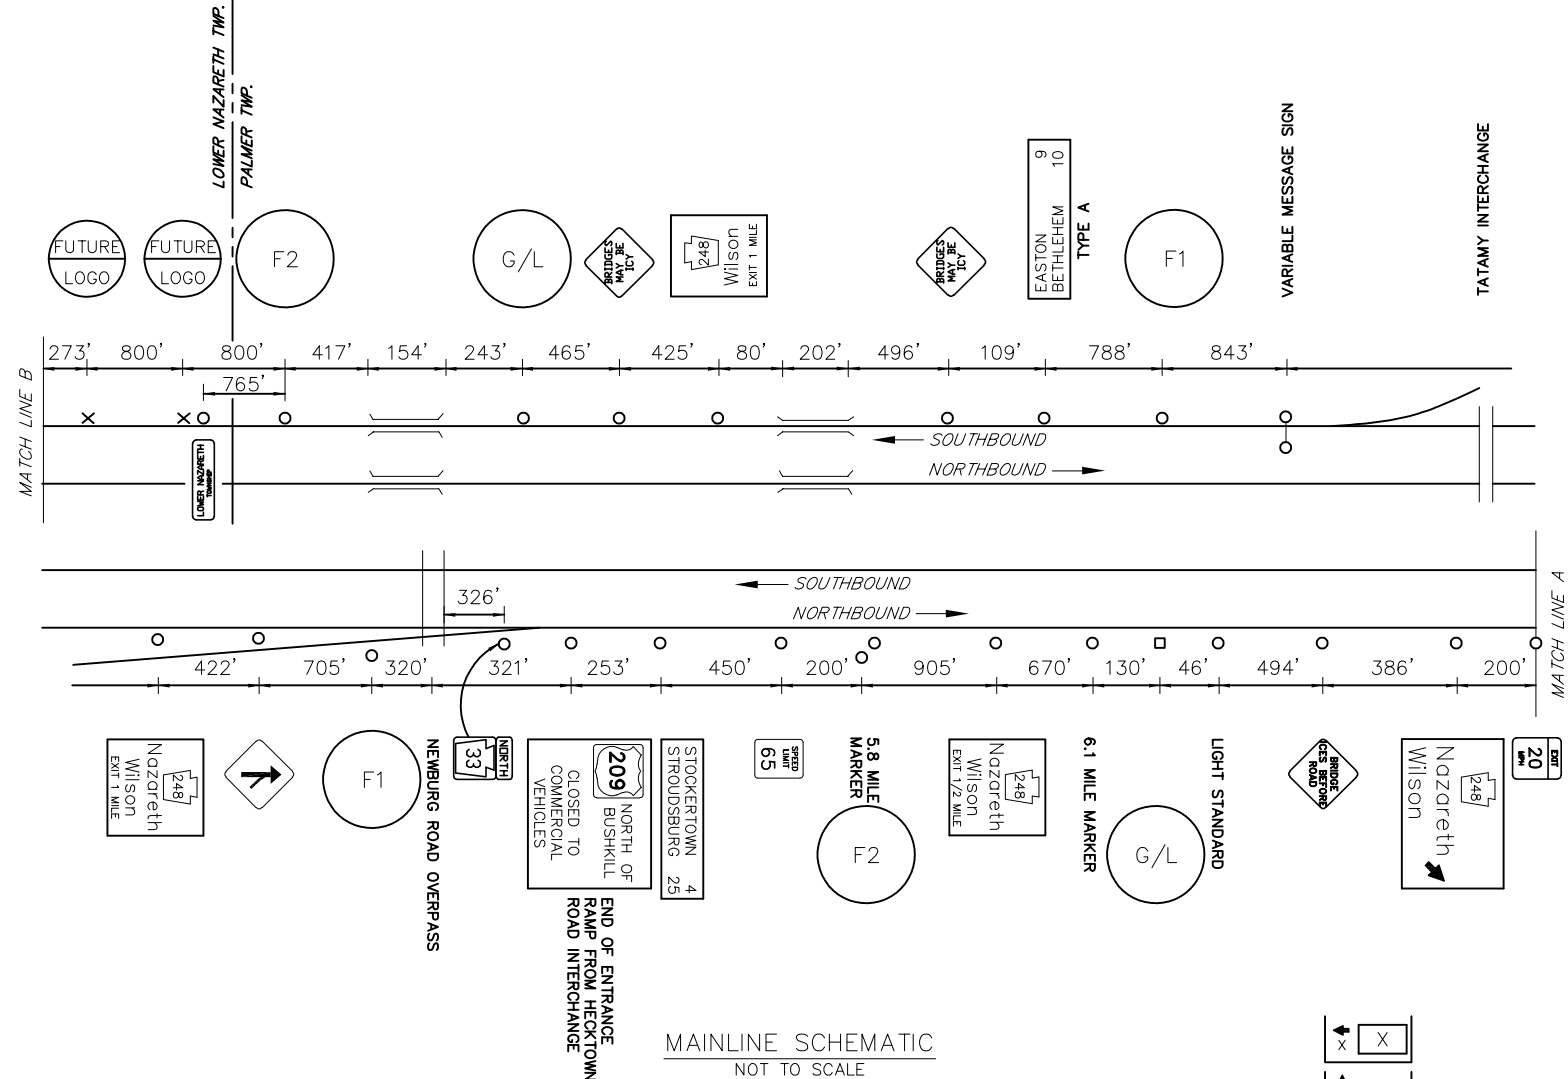

DO NOT CLOSE OR RESTRICT TRAVEL LANES DURING RUSH HOUR. WORK ALONG FREEWAY PERMITTED BETWEEN 9:00 AM AND 2:30 PM, UNLESS OTHERWISE APPROVED BY ENGINEERING DISTRICT. DO NOT WORK DURING HOLIDAY. PERIODS IF APPLICABLE, REINSTALL GUIDERAIL AT END OF EACH DAY.

33/WILSON SPECIFIC INFORMATION PANEL			
LEGEND	DIRECTION	BUSINESS	LOGO NO.
GAS	NB/SB	MOBIL (DIESEL)	10
		WAWA (24 HRS/DIESEL)	18
	NB	SHEETZ (DIESEL)	1
FOOD	NB/SB	RED ROBIN	3
		APPLEBEE'S	4
		STARBUCKS COFFEE	7
		McDONALD'S	8
		JERSEY MIKES	11
		BURGER KING	12
		CHICK-FIL-A (CLOSED SUNDAY)	13
		FIVE GUYS	14
		DINER 248	16
		PANERA BREAD	17
LODGING	NB	LONGHORN STEAKHOUSE	19
		HAMPTON INN	2
LODGING	SB	TRU BY HILTON	20

**SB SIGNS**

**F2**

FOOD - NEXT RIGHT

13	14
11	12
16	17

14'Hx13'W  
FUTURE 16'H  
W14x30 A572  
3M TYPE III  
SBM 650 - #4, #4

GAS - NEXT RIGHT

1	10
18	

16'Hx13'W  
W14x30 A572  
3M TYPE III  
SBM 650 - #4, #4

LOGGING-NEXT RIGHT

2	20
---	----

10'Hx19'W  
FUTURE 12'H  
W14x30  
3M TYPE III  
SBM 650

**F1**

FOOD-NEXT RIGHT

3	4	X
X	7	8

14'Hx13'W  
FUTURE 16'H  
W14x30 A572  
3M TYPE III  
SBM 650 - #4, #4

**NB SIGNS**

GAS - NEXT RIGHT

18	10
20	

12'Hx13'W  
FUTURE 16'H  
W14x30 A572  
3M TYPE III  
SBM 650

FOOD - NEXT RIGHT

13	14
11	16
17	12

14'Hx13'W  
FUTURE 16'H  
W14x30 A572  
3M TYPE III  
SBM 650 - #4, #4

FOOD - NEXT RIGHT

8	4
3	7
19	

