


DISTRICT	COUNTY	ROUTE	PROJECT	SHEET
11-0	ALLEGHENY	I-376		
NORTH FAYETTE & ROBINSON TOWNSHIPS				
REVISIONS				

- SYMBOLS**
- Existing Sign to Remain
 - △ Existing Sign to be Removed
 - ◻ Existing Sign Reset as Shown
 - NEW SIGN
 - × FUTURE SIGN
 - ⊙ Existing Utility Pole

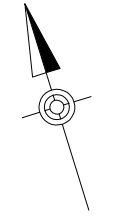


TABULATION OF QUANTITIES

ITEM	UNIT	QUANTITY
1100	SQ.FT.	
POST MOUNTED SIGNS, TYPE B, LOGO	SQ.FT.	--
POST MOUNTED SIGNS, TYPE C, LOGO	SQ.FT.	
BREAKAWAY SYSTEMS	EACH	
* STEEL S OR W BEAM POSTS	LBS.	
LOGO SIGN MOUNTING	EACH	
REMOVAL OF POST MOUNTED MOTORIST SERVICE SIGNS, TYPES A & E	EACH	
REMOVAL OF POST MOUNTED MOTORIST SERVICE SIGNS, TYPES B, C & F	L.S.	

* APPROXIMATE QUANTITY FOR INFORMATION ONLY

WESTBOUND NOT ELIGIBLE – INSUFFICIENT SPACE

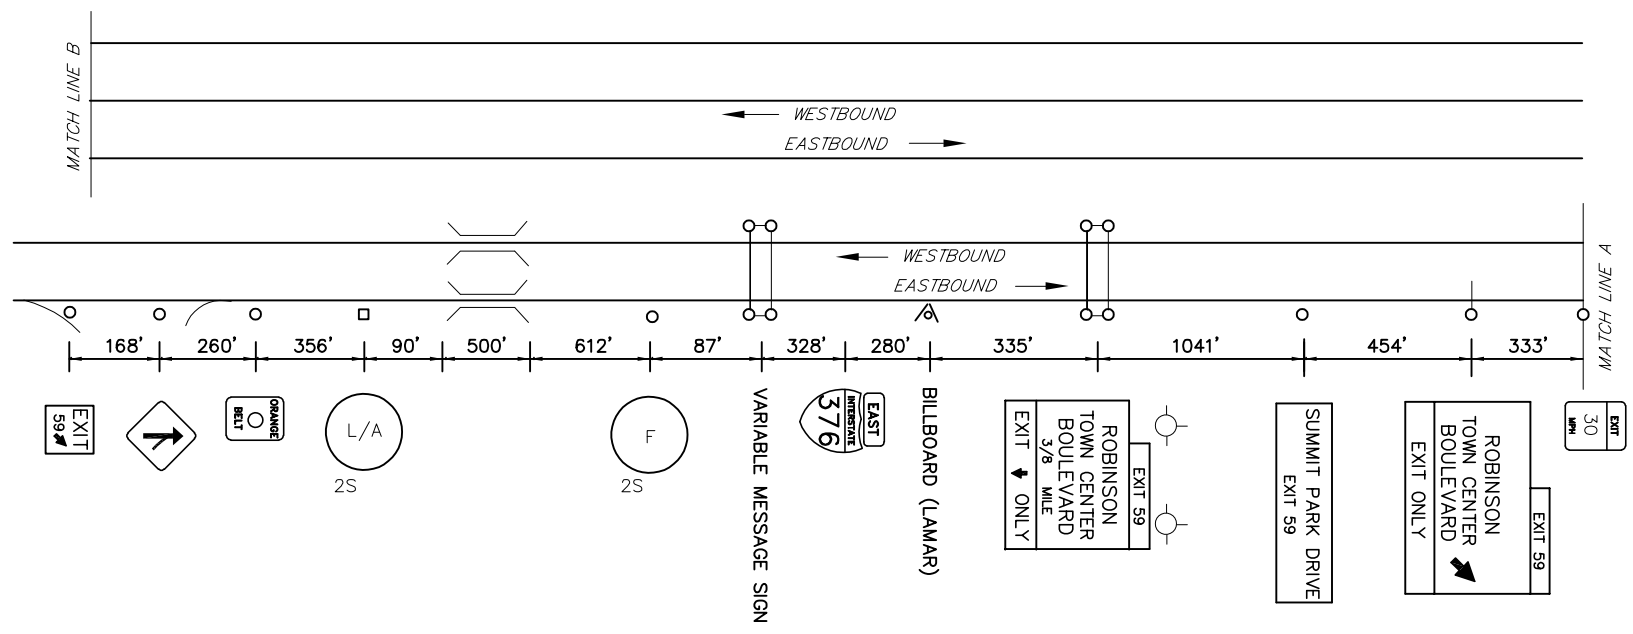

MAINLINE SCHEMATIC
NOT TO SCALE

EXIT 59 SPECIFIC INFORMATION PANEL

LEGEND	DIRECTION	BUSINESS	LOGO NO.
FOOD	EB	PANERA BREAD	3
		CHICK-FIL-A (CLOSED SUNDAYS)	5
		CRACKER BARREL	6
		MCDONALDS (24 HOURS)	7
LODGING	EB	FAIRFIELD INN & SUITES	10
		TOWNEPLACE SUITES	11
ATTRACTION	EB	THE MALL AT ROBINSON	4

EB SIGNS

LODGING – EXIT 59

X	10
11	

ATTRACTION – EXIT 59

4	
---	--

16'Hx13'W
W12x26 A572
3M TYPE III

FOOD – EXIT 59

3	5
6	7
X	X

14'Hx13'W
W14x30 A572
3M TYPE III
B650 - #2, #2



SCHEMATIC PLAN
NOT TO SCALE

ROBINSON TOWN CENTER BLVD
EXIT 59

I:\PROJECTS\11 VALLEGEHNEY - 081010-XL-SHFTXX - DISTRICT 11\VALLEGEHNEY - 081010-XL-SHFTXX - BUILD\DRAWINGS\PERMITS\DISTRICT 11\VALLEGEHNEY - 081010-XL-SHFTXX - 1276_EXIT_59_PLAN.dwg
 2024/07/17/08:51:40 PM