
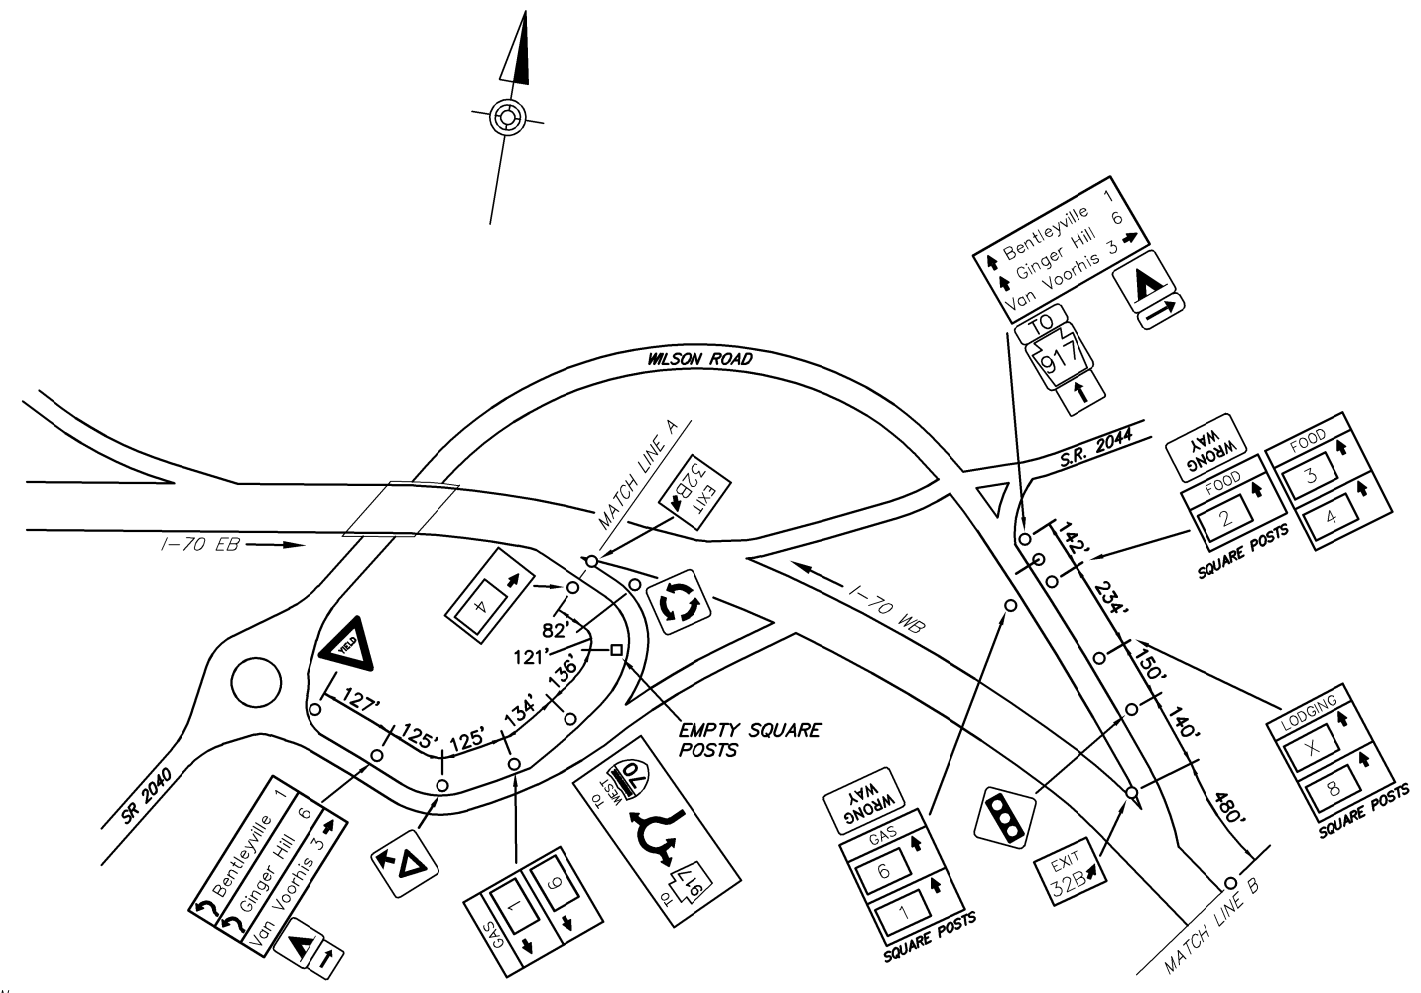


DISTRICT	COUNTY	ROUTE	PROJECT	SHEET
12-0	WASHINGTON	I-70	XXX-XX	X OF X
FALLOWFIELD & SOMERSET TWP.'S & BENTLEYVILLE BORO				
REVISIONS				

TABULATION OF QUANTITIES		
ITEM	UNIT	QUANTITY
POST MOUNTED SIGNS, TYPE A, LOGO	SQ.FT.	---
POST MOUNTED SIGNS, TYPE A, LOGO (MODIFIED)	SQ.FT.	---
POST MOUNTED SIGNS, TYPE C, LOGO	SQ.FT.	---
BREAKAWAY SYSTEMS	EACH	---
* STEEL S OR W BEAM POSTS	LBS.	---
LOGO SIGN MOUNTING	EACH	---
LOGO SIGN MOUNTING, RESET	EACH	---
REMOVE POST MOUNTED SIGNS, TYPE A, LOGO (MODIFIED)	EACH	---
REMOVE POST MOUNTED SIGNS, TYPE A, LOGO	EACH	---

* APPROXIMATE QUANTITY FOR INFORMATION ONLY

SYMBOLS	
○	Existing Sign to Remain
△	Existing Sign to be Removed
□	Existing Sign Reset as Shown
○	NEW SIGN
×	FUTURE SIGN
⊗	Existing Utility Pole

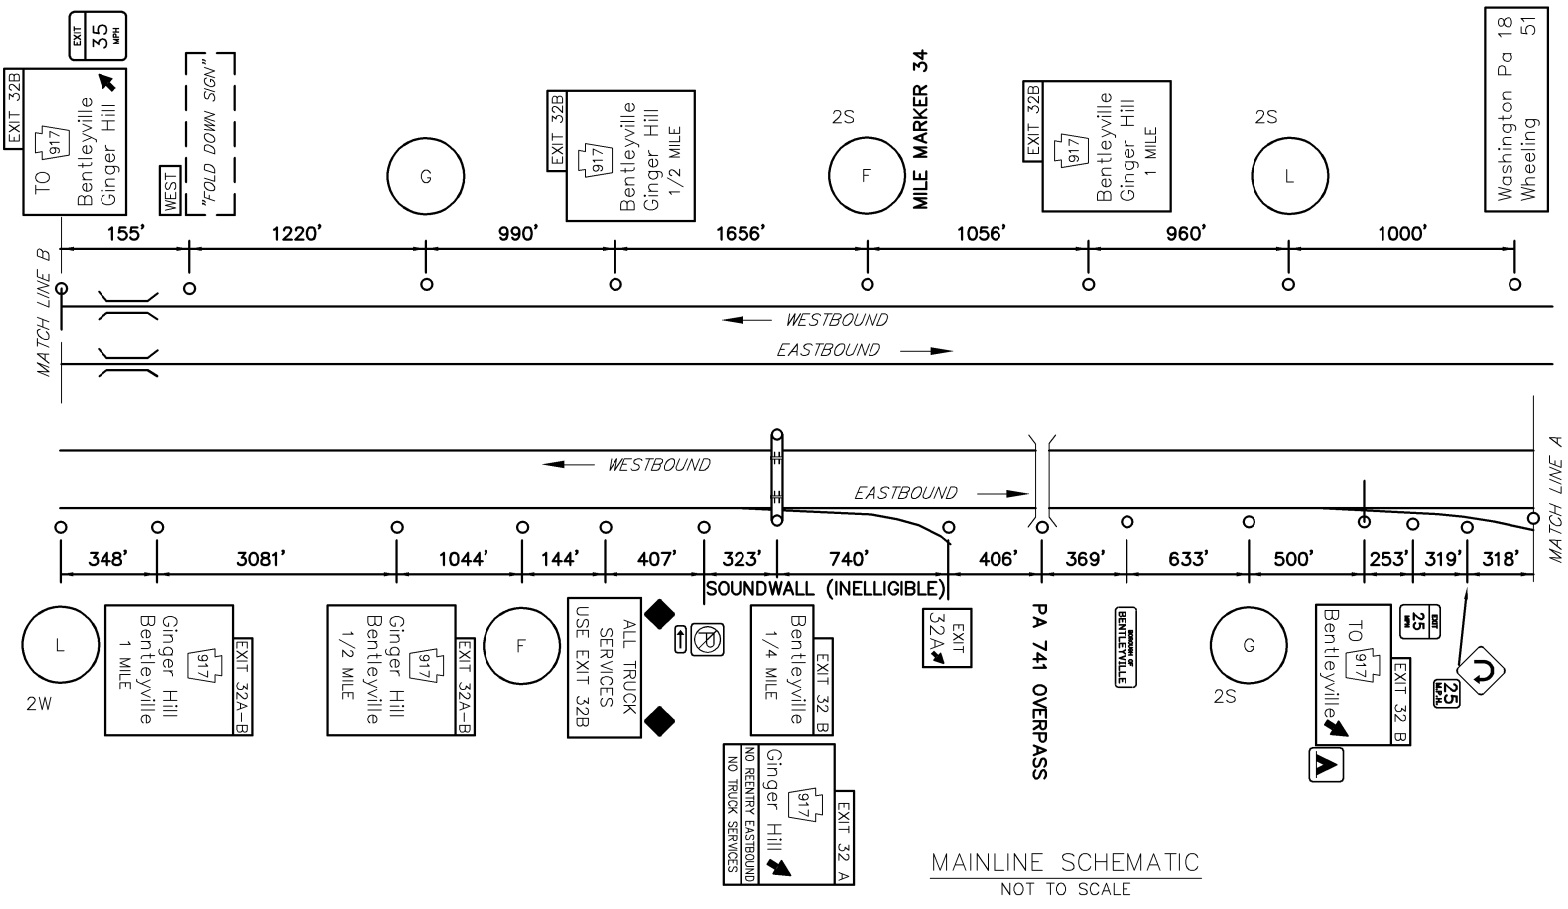

LEGEND

2S/2W - GUIDE RAIL

FREEWAY LANE CLOSURES & RESTRICTIONS ONLY PERMITTED BETWEEN 9:00 PM AND 6:00 AM MONDAY THRU FRIDAY. WORK ALONG FREEWAY PERMITTED BETWEEN 9:00 AM AND 2:30 PM, UNLESS OTHERWISE APPROVED BY ENGINEERING DISTRICT. DO NOT WORK DURING HOLIDAY PERIODS. IF APPLICABLE, REINSTALL GUIDERAIL AT END OF EACH DAY.

EXIT 32B SPECIFIC INFORMATION PANEL			
LEGEND	DIRECTION	BUSINESS	LOGO NO.
GAS	EB/WB	AMOCO (DIESEL)	1
		PILOT TRAVEL CENTERS (24-HOUR)	6
FOOD	EB/WB	SUBWAY	2
		BURGER KING	3
		MCDONALD'S	4
		KING'S FAMILY RESTAURANT	9
LODGING	EB/WB	BEST WESTERN	8

EB SIGNS		WB SIGNS	
10'Hx13'W W10x22 A572 TYPE IV BACKGROUND TYPE IX LEGEND B525 - #4, #4			10'Hx13'W FUTURE 16'H W10x26 A572 TYPE IV BACKGROUND TYPE IX LEGEND SBM - 650
14'Hx13'W W8x21 A572 3M TYPE III B525 - #2, #2			14'Hx13'W W10x26 A572 3M TYPE III B650 - #3, #3
6'Hx13'W FUTURE 14'H W14x30 A572 3M TYPE III B650 - #1, #1			6'Hx13'W FUTURE 16'H W14x30 A572 3M TYPE III B650 - #1, #1



\\\NAVEDUC\DATA\PROJECTS\GEN\BENTLEYVILLE\2016-01-14\AS-BUILD\DRAWINGS\PERMITS\DISTRICT 12\WASHINGTON - 6810-XX-SH2X-170-EXIT 32B PLAN January 17, 2016 1:26 PM