



DISTRICT	COUNTY	ROUTE	PROJECT	SHEET
12-0	WESTMORELAND	I-70	XXX-XX	X OF X
ROSTRAVER TOWNSHIP REVISIONS				

TABULATION OF QUANTITIES		
ITEM	UNIT	QUANTITY
POST MOUNTED SIGNS, TYPE A, LOGO	SQ.FT.	-
POST MOUNTED SIGNS, TYPE A, LOGO (MODIFIED)	SQ.FT.	-
POST MOUNTED SIGNS, TYPE C, LOGO	SQ.FT.	-
BREAKAWAY SYSTEMS	EACH	-
* STEEL S OR W BEAM POSTS	LBS.	-
LOGO SIGN MOUNTING	EACH	-
LOGO SIGN MOUNTING, RESET	EACH	-
REMOVE POST MOUNTED SIGNS, TYPE A LOGO (MODIFIED)	EACH	-
REMOVE POST MOUNTED SIGNS, TYPE A, LOGO	EACH	-

\* APPROXIMATE QUANTITY FOR INFORMATION ONLY

**SYMBOLS**

- Existing Sign to Remain
- △ Existing Sign to be Removed
- Existing Sign Reset as Shown
- NEW SIGN
- × FUTURE SIGN
- ∅ Existing Utility Pole

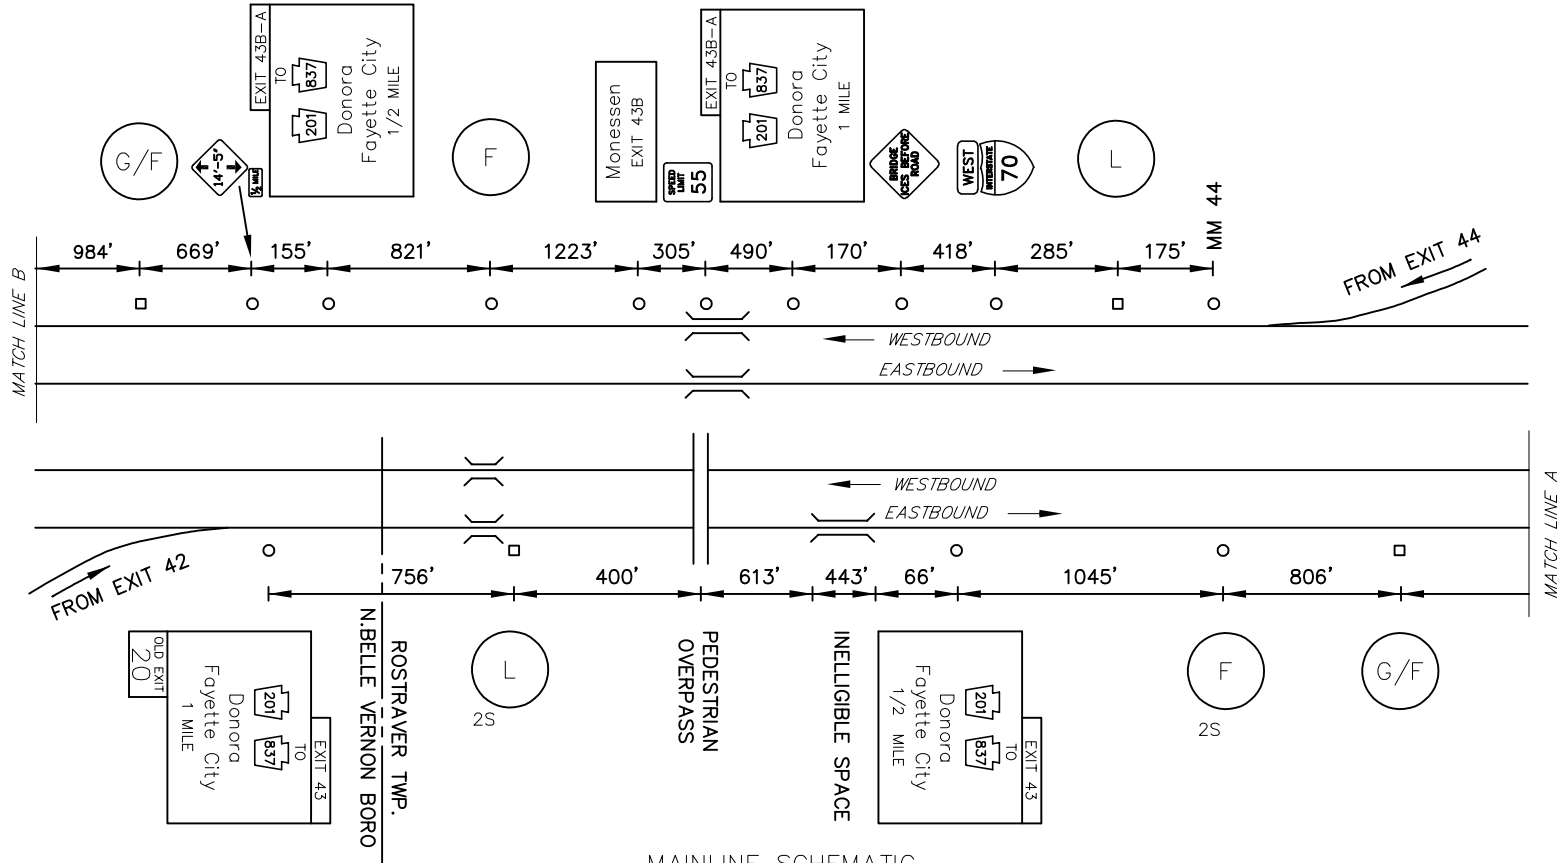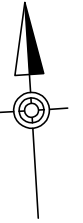

MAINLINE SCHEMATIC  
NOT TO SCALE

**LEGEND**

2S - GUIDE RAIL

FREWAY LANE CLOSURES & RESTRICTIONS ONLY PERMITTED BETWEEN 9:00 PM AND 6:00 AM MONDAY THRU FRIDAY. WORK ALONG FREWAY PERMITTED BETWEEN 9:00 AM AND 2:30 PM, UNLESS OTHERWISE APPROVED BY ENGINEERING DISTRICT. DO NOT WORK DURING HOLIDAY PERIODS. IF APPLICABLE, REINSTALL GUIDERAIL AT END OF EACH DAY.

EXIT 43/43A SPECIFIC INFORMATION PANEL			
LEGEND	DIRECTION	BUSINESS	LOGO NO.
GAS	EB/WB		
FOOD	EB/WB	BURGER KING	1
		DENNY'S	2
		WENDY'S	4
		EAT'N PARK (24 HRS)	7
		SUBWAY	9
		HOSS'S FAMILY STEAK & SEA	10
		STARBUCKS COFFEE	6
LODGING	EB/WB	HAMPTON INN	5
		HOLIDAY INN EXPRESS & SUITES	11
		FAIRFIELD BY MARRIOTT	12

**EB SIGNS**

12'Hx13'W  
FUTURE 16'H  
W10x26 A572  
XX TYPE IV  
SBM - 650

14'Hx13'W  
W12x26  
3M TYPE III  
B650 - #2, #1


10'Hx13'W  
14' TOP SECTION  
W8x21  
3M TYPE IX LEGEND  
TYPE III BACKGROUND  
B525 - #2, #1

**WB SIGNS**

12'Hx13'W  
FUTURE 16'H  
W14x30 A572  
XX TYPE IV  
SBM - 650

14'Hx13'W  
FUTURE 16'H  
W10x22  
3M TYPE III  
B650 - #1, #2

10'Hx13'W  
FUTURE 15'H  
W14x30  
3M TYPE IX LEGEND  
TYPE III BACKGROUND  
B650 - #2, #1

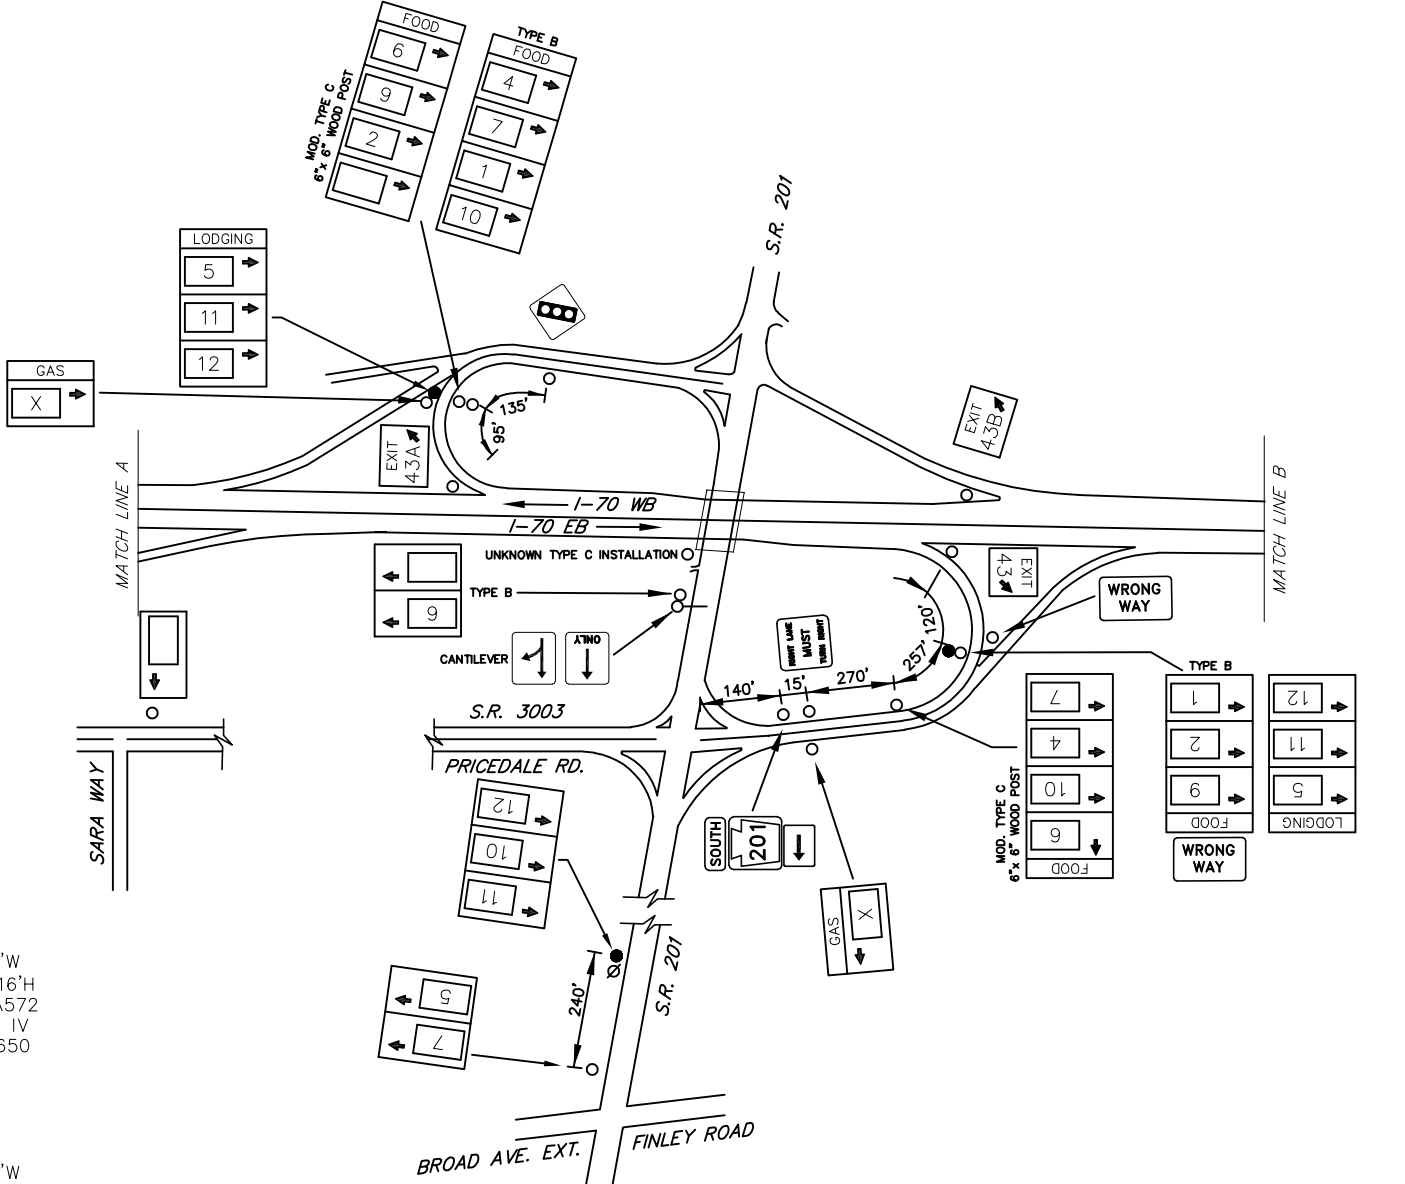

SCHEMATIC PLAN  
NOT TO SCALE

INTERSTATE  
**70**  
FAYETTE CITY  
EXIT 43/43A

N:\PROJECTS\2012\WESTMORELAND\01\DRAWINGS\PERMITS\12-0\WESTMORELAND - 64130-XX-SHFXA-170-EXIT 43 PLAN.dwg 7/28/2012 3:02 PM