


DISTRICT	COUNTY	ROUTE	PROJECT	SHEET
12-0	WESTMORELAND	I-70	XXX-XX	X OF X
BOROUGH OF NEW STANTON AND HEMPFIELD TOWNSHIP				
REVISIONS				


TABULATION OF QUANTITIES		
ITEM	UNIT	QUANTITY
POST MOUNTED SIGNS, TYPE A, LOGO	SQ.FT.	--
POST MOUNTED SIGNS, TYPE A, LOGO (MODIFIED)	SQ.FT.	--
POST MOUNTED SIGNS, TYPE B, LOGO	SQ.FT.	--
POST MOUNTED SIGNS, TYPE C, LOGO	SQ.FT.	--
BREAKAWAY SYSTEMS	EACH	--
* STEEL S OR W BEAM POSTS	LBS.	--
LOGO SIGN MOUNTING	EACH	--
LOGO SIGN MOUNTING, RESET	EACH	--
REMOVE POST MOUNTED SIGNS, TYPE A LOGO (MODIFIED)	EACH	--
REMOVE POST MOUNTED SIGNS, TYPE A, LOGO	EACH	--

* APPROXIMATE QUANTITY FOR INFORMATION ONLY

SYMBOLS	
○	Existing Sign to Remain
△	Existing Sign to be Removed
◻	Existing Sign Reset as Shown
●	NEW SIGN
×	FUTURE SIGN
⊗	Existing Utility Pole

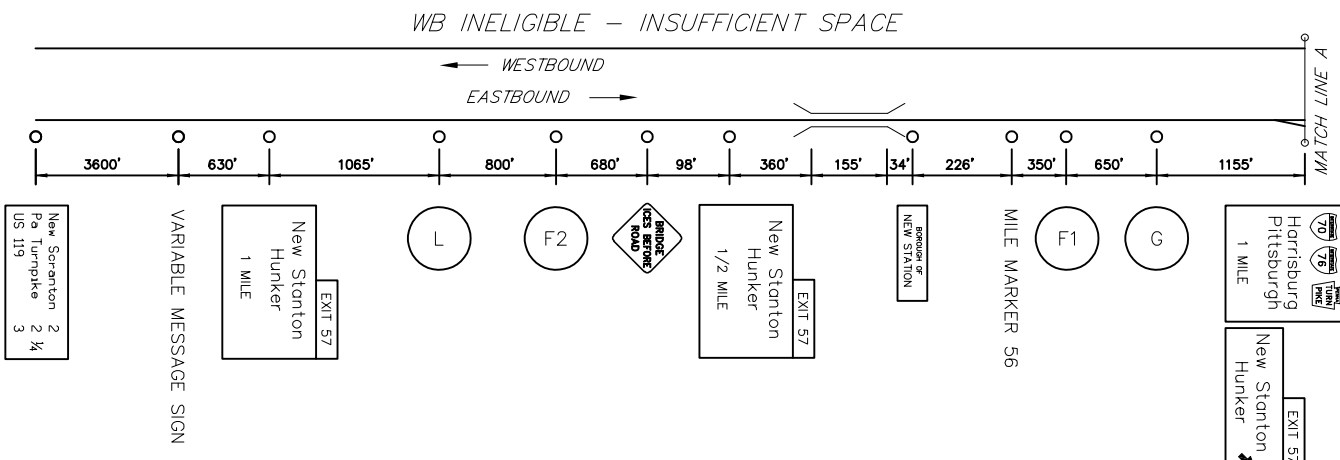

MAINLINE SCHEMATIC
NOT TO SCALE

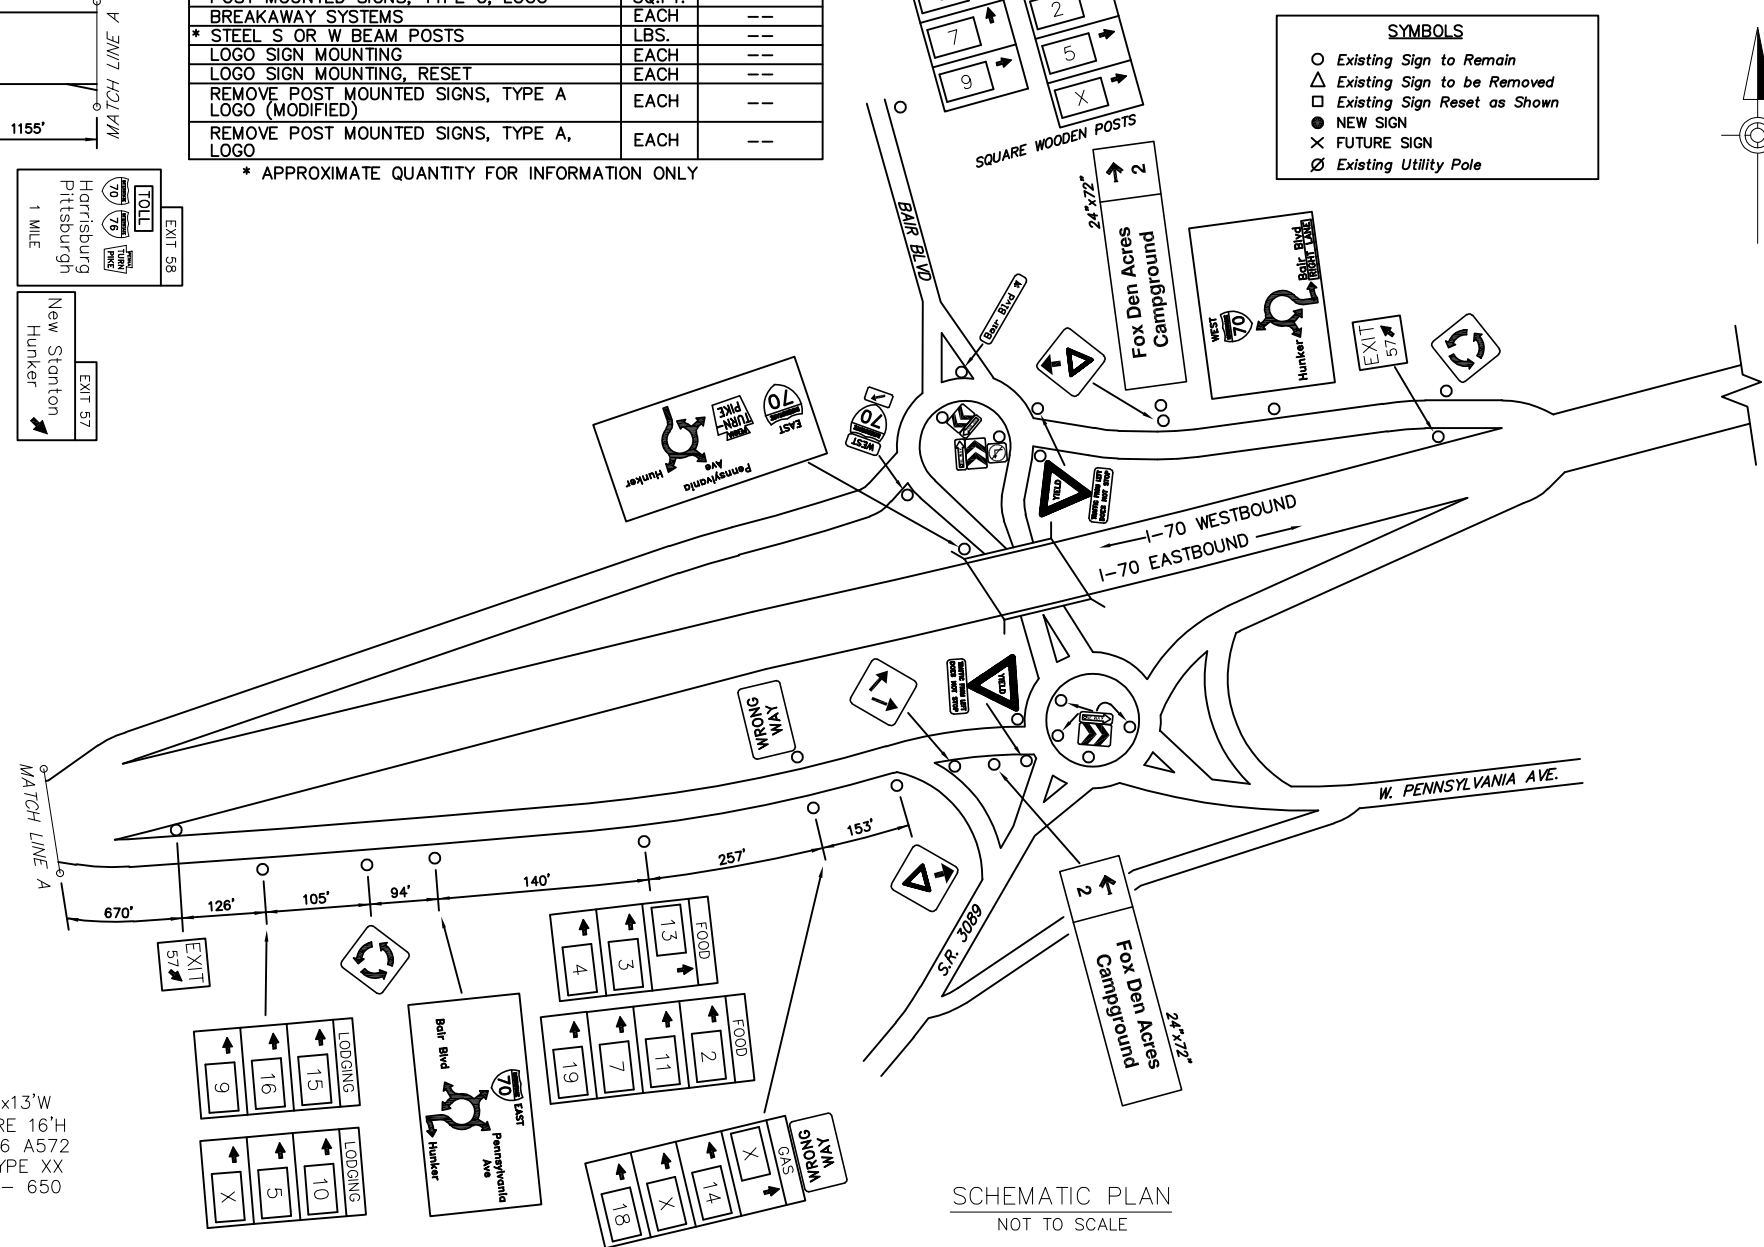

SCHEMATIC PLAN
NOT TO SCALE

LEGEND
2S - GUIDE RAIL

FREEWAY LANE CLOSURES & RESTRICTIONS ONLY PERMITTED BETWEEN 9:00 PM AND 6:00 AM MONDAY THRU FRIDAY. WORK ALONG FREEWAY PERMITTED BETWEEN 9:00 AM AND 2:30 PM, UNLESS OTHERWISE APPROVED BY ENGINEERING DISTRICT. DO NOT WORK DURING HOLIDAY PERIODS. IF APPLICABLE, REINSTALL GUIDERAIL AT END OF EACH DAY.

EXIT 57 SPECIFIC INFORMATION PANEL			
LEGEND	DIRECTION	BUSINESS	LOGO NO.
GAS	EB	SHEETZ	14
		GETGO	18
FOOD	EB	EAT'N PARK (24-HOUR)	2
		BOB EVANS RESTAURANT	3
		McDONALD'S	4
		WENDY'S	7
		SUBWAY (SANDWICHES & SALADS)	11
		CRACKER BARREL	13
LODGING	EB	GETGO	19
		DAYS INN	9
		SUPER 8	10
		COMFORT INN	15
		ECONO LODGE	5
		FAIRFIELD INN & SUITES-MARRIOT	6

EB SIGNS

GAS - EXIT 57

 10'Hx13'W
 FUTURE 16'H
 W10x26 A572
 XX TYPE XX
 SBM - 650

FOOD - EXIT 57

 E2
 14'Hx13'W
 W14x30
 3M TYPE III
 B650 - #4, #4

LODGING-EXIT 57

 14'Hx13'W
 W12x26 A572
 3M TYPE III
 B650 - #4, #4

FOOD - EXIT 57

 F1
 10'Hx13'W
 FUTURE 16'H
 W10x26 A572
 XX TYPE XX
 SBM - 650

I:\PROJECTS\12-0 WESTMORELAND\12-0 WESTMORELAND\12-0 WESTMORELAND - 6410-XX-SHFXA-170 EXIT 57 PLAN.dwg
 12/19/2024 2:00 PM

