


DISTRICT	COUNTY	ROUTE	PROJECT	SHEET
11-0	ALLEGHENY	I-79	100-28	7 OF 8
FRANKLIN PARK BORO & MARSHALL TOWNSHIP				
REVISIONS				

TABULATION OF QUANTITIES		
ITEM	UNIT	QUANTITY
* STEEL S OR W BEAM POSTS	LBS.	5040
BREAKAWAY SYSTEMS	EACH	8
POST MOUNTED SIGNS, TYPE A, LOGO	SQ.FT.	390
POST MOUNTED SIGNS, TYPE B, LOGO	SQ.FT.	-
REMOVE POST MOUNTED SIGNS, TYPE B, LOGO	EACH	-
LOGO SIGN MOUNTING	EACH	-
LOGO SIGN MOUNTING, RESET	EACH	10
REMOVE POST MOUNTED SIGNS, TYPE A, LOGO MODIFIED	EACH	-



* APPROXIMATE QUANTITY FOR INFORMATION ONLY

SYMBOLS	
○	Existing Sign to Remain
△	Existing Sign to be Removed
◻	Existing Sign Reset as Shown
●	NEW SIGN
×	FUTURE SIGN
⊗	Existing Utility Pole

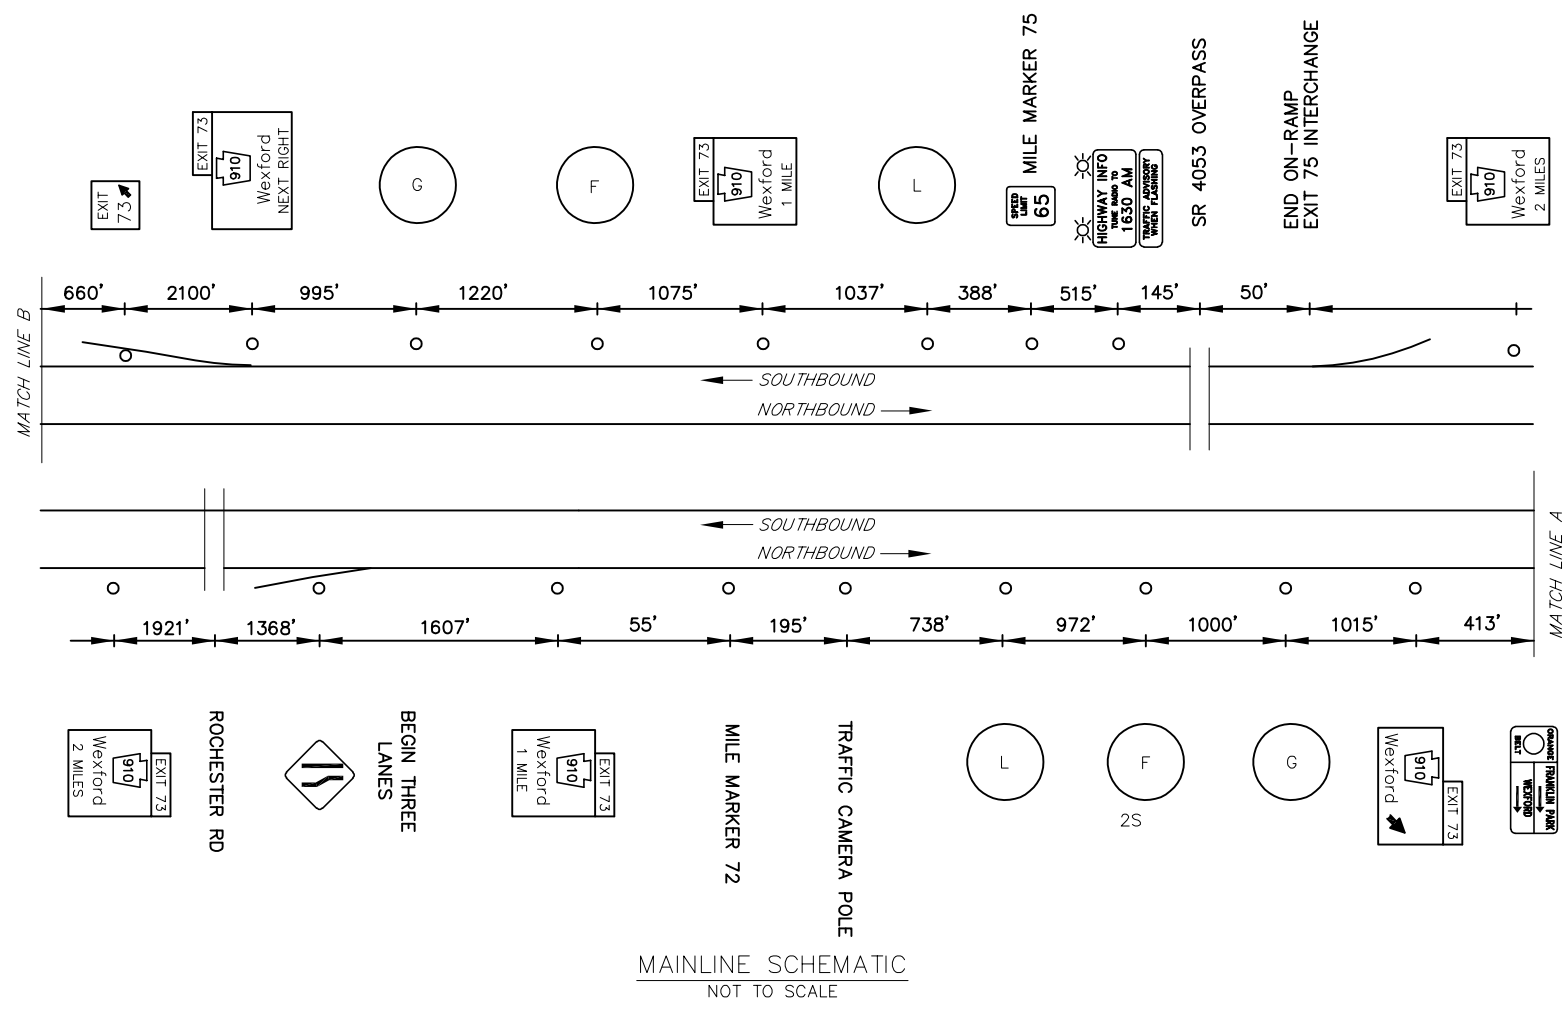

LEGEND
2S - GUIDE RAIL

EXIT 73 SPECIFIC INFORMATION PANEL			
LEGEND	DIRECTION	BUSINESS	LOGO NO.
GAS	NB/SB	BP (24 HOURS)	1
		AMERICAN NATURAL (CNG/DIESEL)	7
		SHEETZ (DIESEL)	8
FOOD	NB/SB	SHEETZ	2
		THORN HILL TAP HOUSE	9
		EAT'N PARK	6
		STARBUCKS	5
		WEXFORD INN	4
LODGING	NB/SB	WEXFORD INN	4
		HAMPTON INN	3

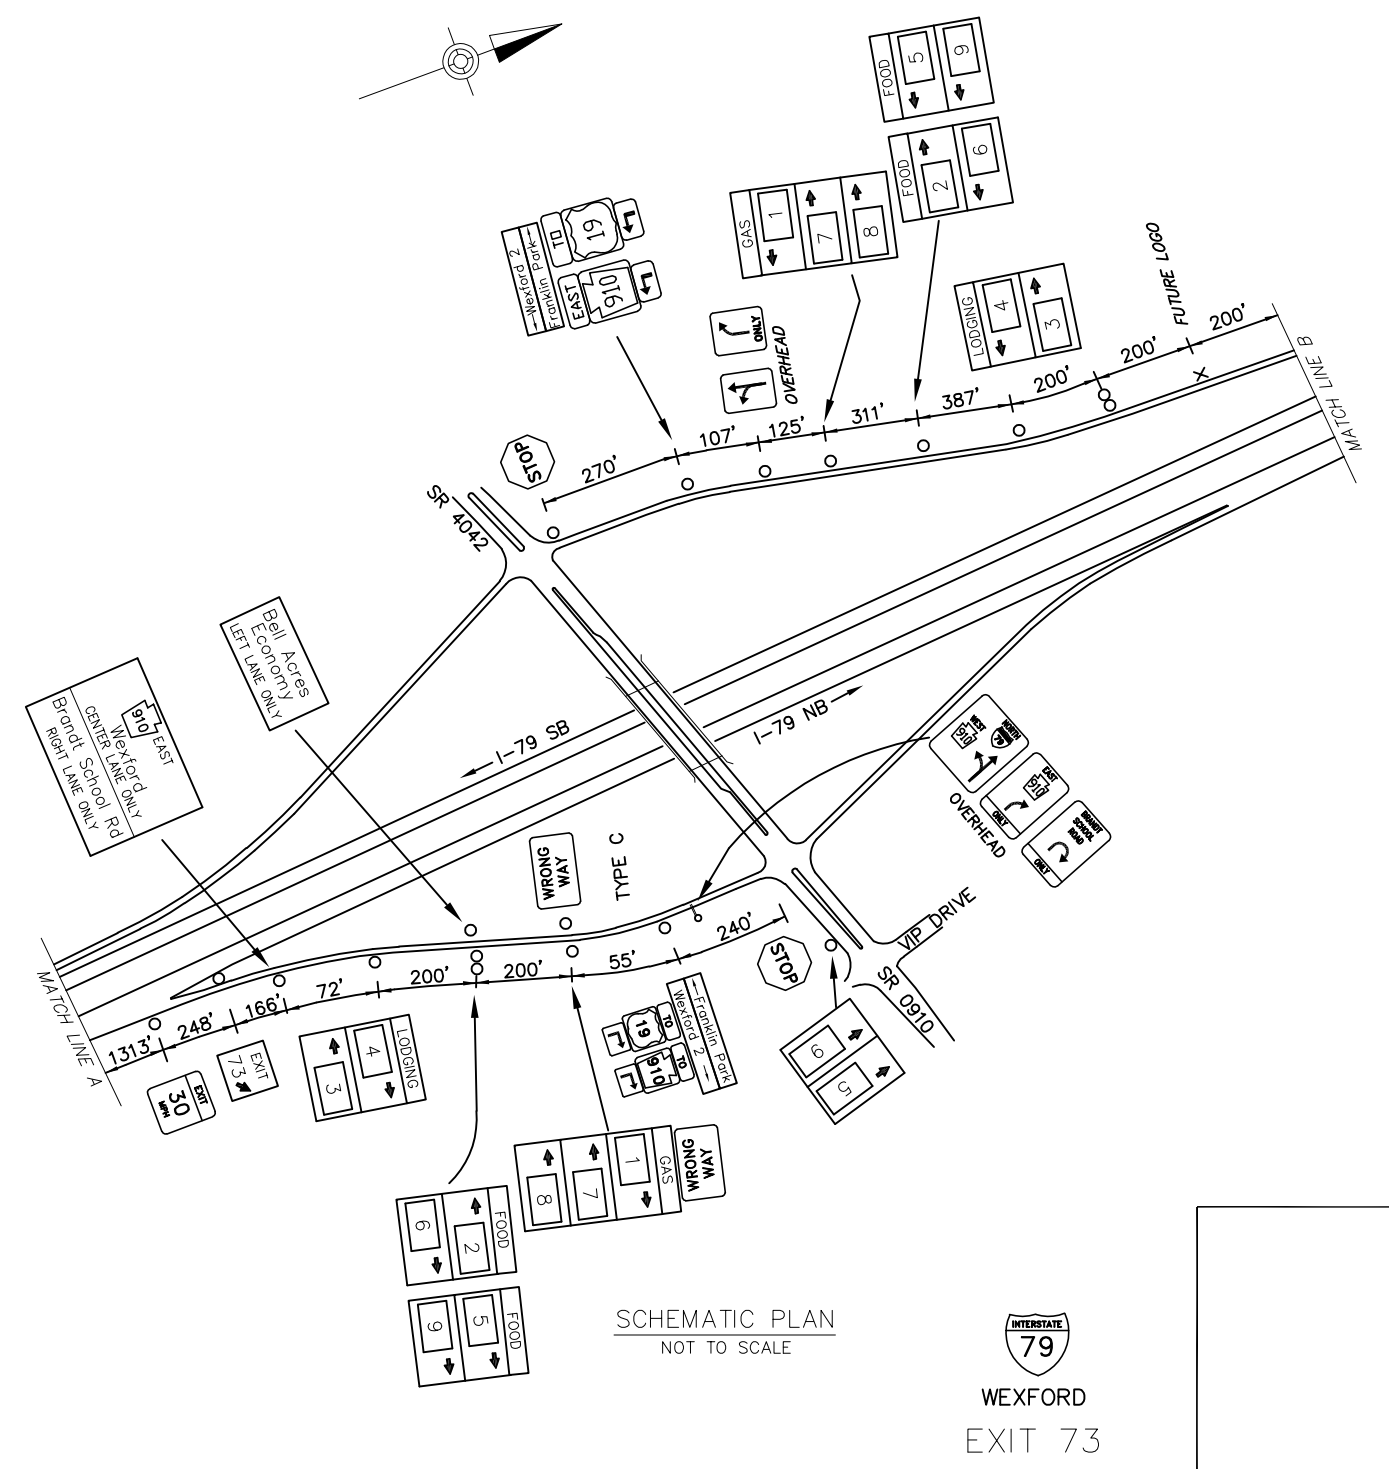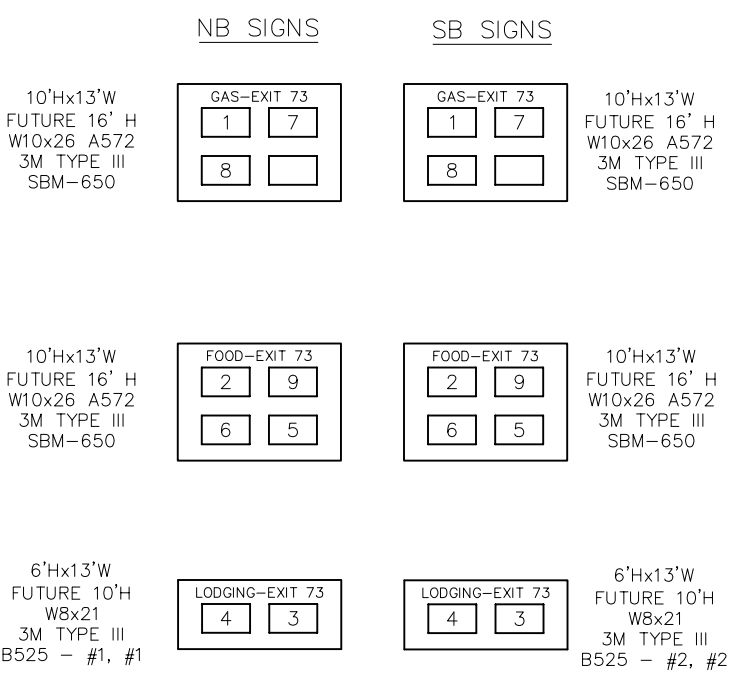

\S:\E:\M\10\1014\PROJECTS\VERBODEN\100-28_SHT07_179_EXIT_73_PLAN.dwg
 January 17, 2022 3:11 PM