


DISTRICT	COUNTY	ROUTE	PROJECT	SHEET
5-0	MONROE	I-80		1 OF 2
EAST STROUDSBURG & DELAWARE WATER GAP BORO'S, SMITHFIELD TWP				
REVISIONS				

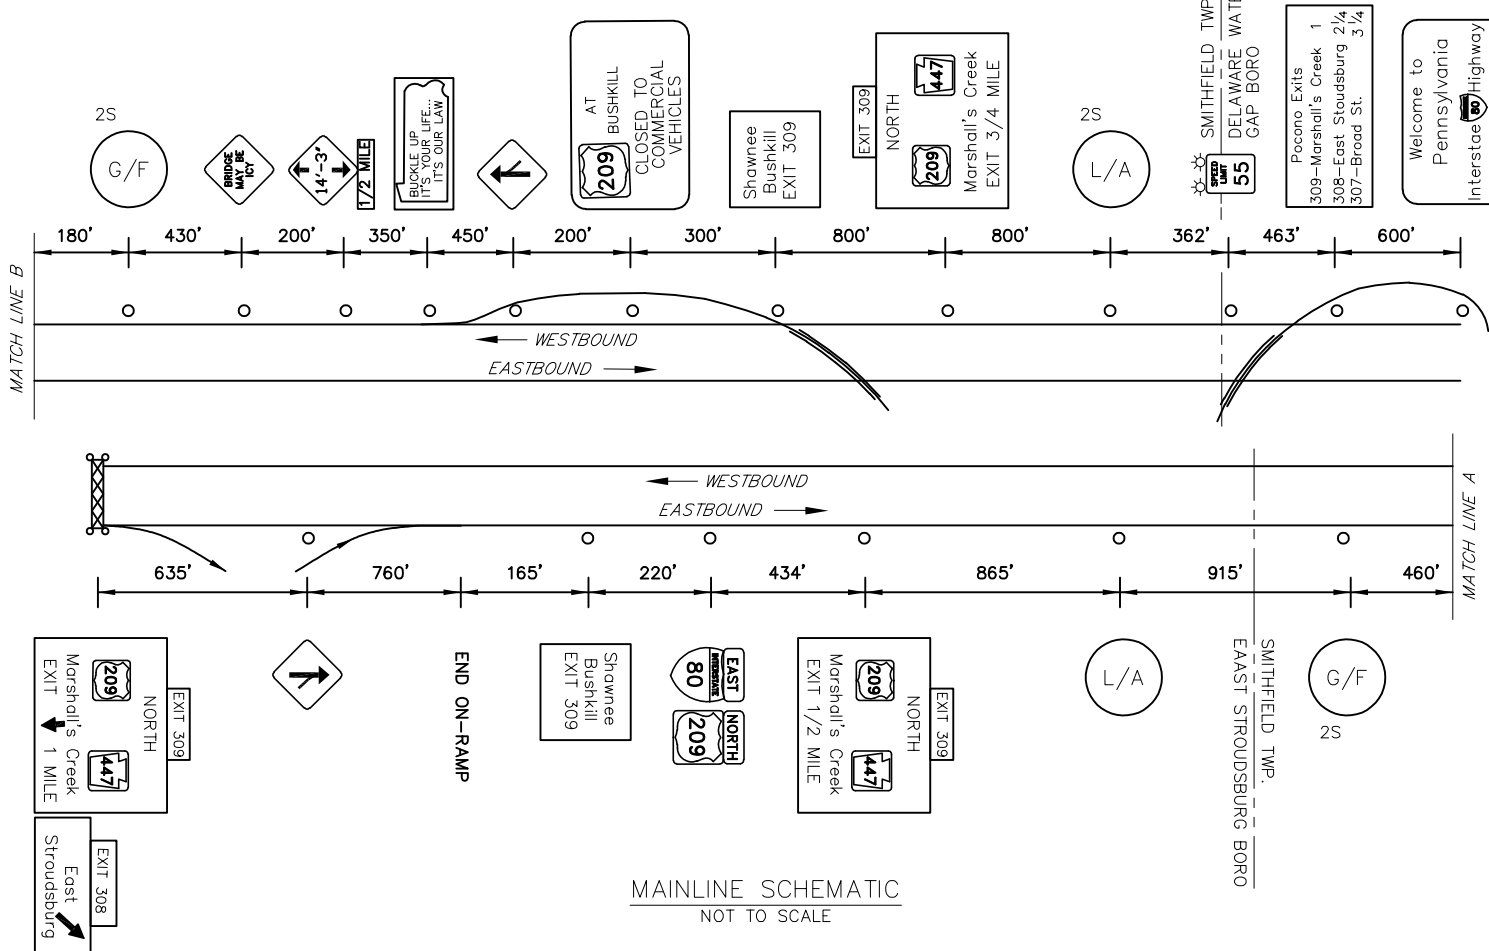

TABULATION OF QUANTITIES		
ITEM	UNIT	QUANTITY
POST MOUNTED SIGNS, TYPE A, LOGO	SQ.FT.	
POST MOUNTED SIGNS, TYPE B, LOGO	SQ.FT.	
POST MOUNTED SIGNS, TYPE C, LOGO	SQ.FT.	
BREAKAWAY SYSTEMS	EACH	
* STEEL S OR W BEAM POSTS	LBS.	
LOGO SIGN MOUNTING	EACH	
REMOVAL OF POST MOUNTED MOTORIST SERVICE SIGNS, TYPES B, C & F	L.S.	

* APPROXIMATE QUANTITY FOR INFORMATION ONLY

SYMBOLS	
○	Existing Sign to Remain
△	Existing Sign to be Removed
◻	Existing Sign Reset as Shown
●	NEW SIGN
×	FUTURE SIGN
∅	Existing Utility Pole

LEGEND

2S - GUIDE RAIL


DO NOT CLOSE OR RESTRICT TRAVEL LANES
BETWEEN 6:00 AM AND 9:00 AM, AND
BETWEEN 3:00 PM AND 6:00 PM, MONDAY THRU FRIDAY.
DO NOT WORK DURING HOLIDAY PERIODS.
DO NOT WORK DURING POCONO RACEWAY EVENT DATES.

EB SIGNS WB SIGNS


EXIT 309 SPECIFIC INFORMATION PANEL			
LEGEND	DIRECTION	BUSINESS	LOGO NO.
GAS	EB/WB		
	WB		
FOOD	EB/WB	WENDY'S 1353-002	4
		DQ GRILL & CHILL	3
		HUDDLE HOUSE	9
	WB	DUNKIN' DONUTS	5
LODGING	WB	THE SHAWNEE INN	1
ATTRACTION	EB/WB	SKI SHAWNEE	6
		BUSHKILL FALLS (SEASONAL)	7
		POCONO TREEVENTURES	10
		SHAWNEE CRAFT BREWERY TOUR	2

GAS - EXIT 309		GAS - EXIT 309	
16'Hx13'W W18x40 3M TYPE III B650 - #2, #2			
3	4	3	4
9		9	5

LODGING - EXIT 309		LODGING - EXIT 309	
16'Hx13'W W14x30 A572 3M TYPE III B650 - #2, #2			
X	X	X	1
ATTRACTION-EXIT 309		ATTRACTION-EXIT 309	
16'Hx13'W W14x30 A572 3M TYPE III B650 - #2, #1			
10	6	10	6
2	7	2	7

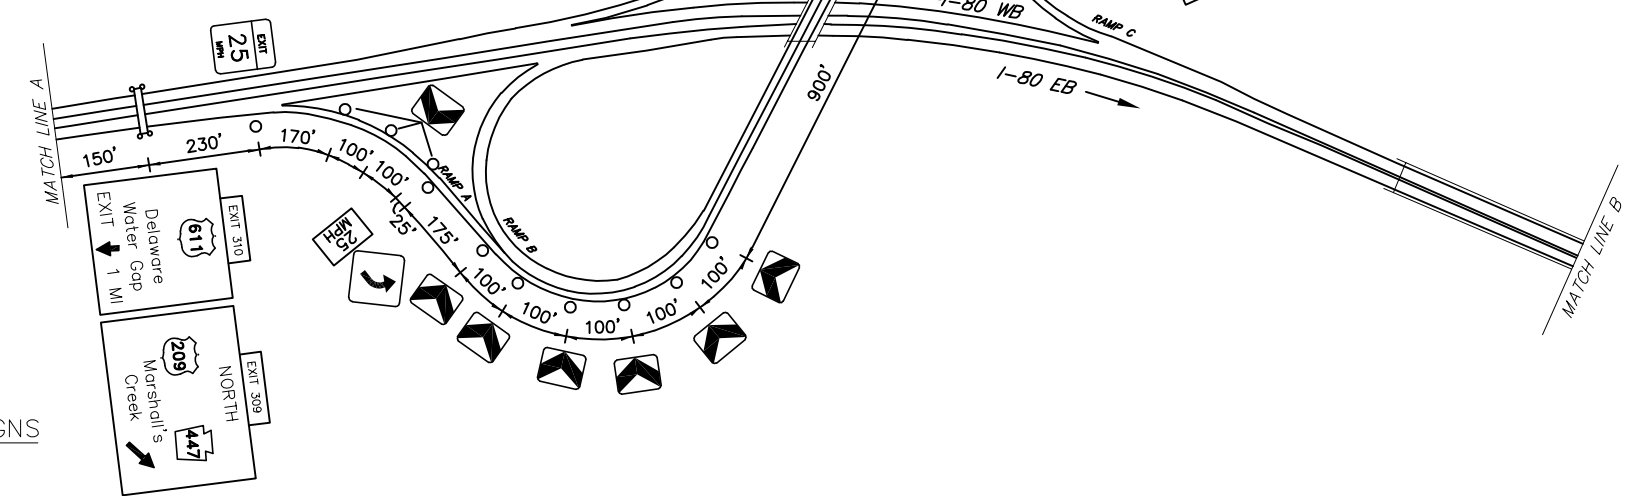

SEE SHEET
2 OF 2
THIS EXIT


MARSHALL'S CREEK
EXIT 309
 SHEET 1 OF 2

N:\BIDDINGS\2015\3085\BEST'S\2015\3085\251976-00\DWG\FILE\AS-BUILD\DRAWINGS\PERMDDT - DISTRICT 05\MORRIS - 4514P-XX - SRXX-18-LE-EXIT 309.PLAN
 Date: 7/2/2015 4:29 PM

