
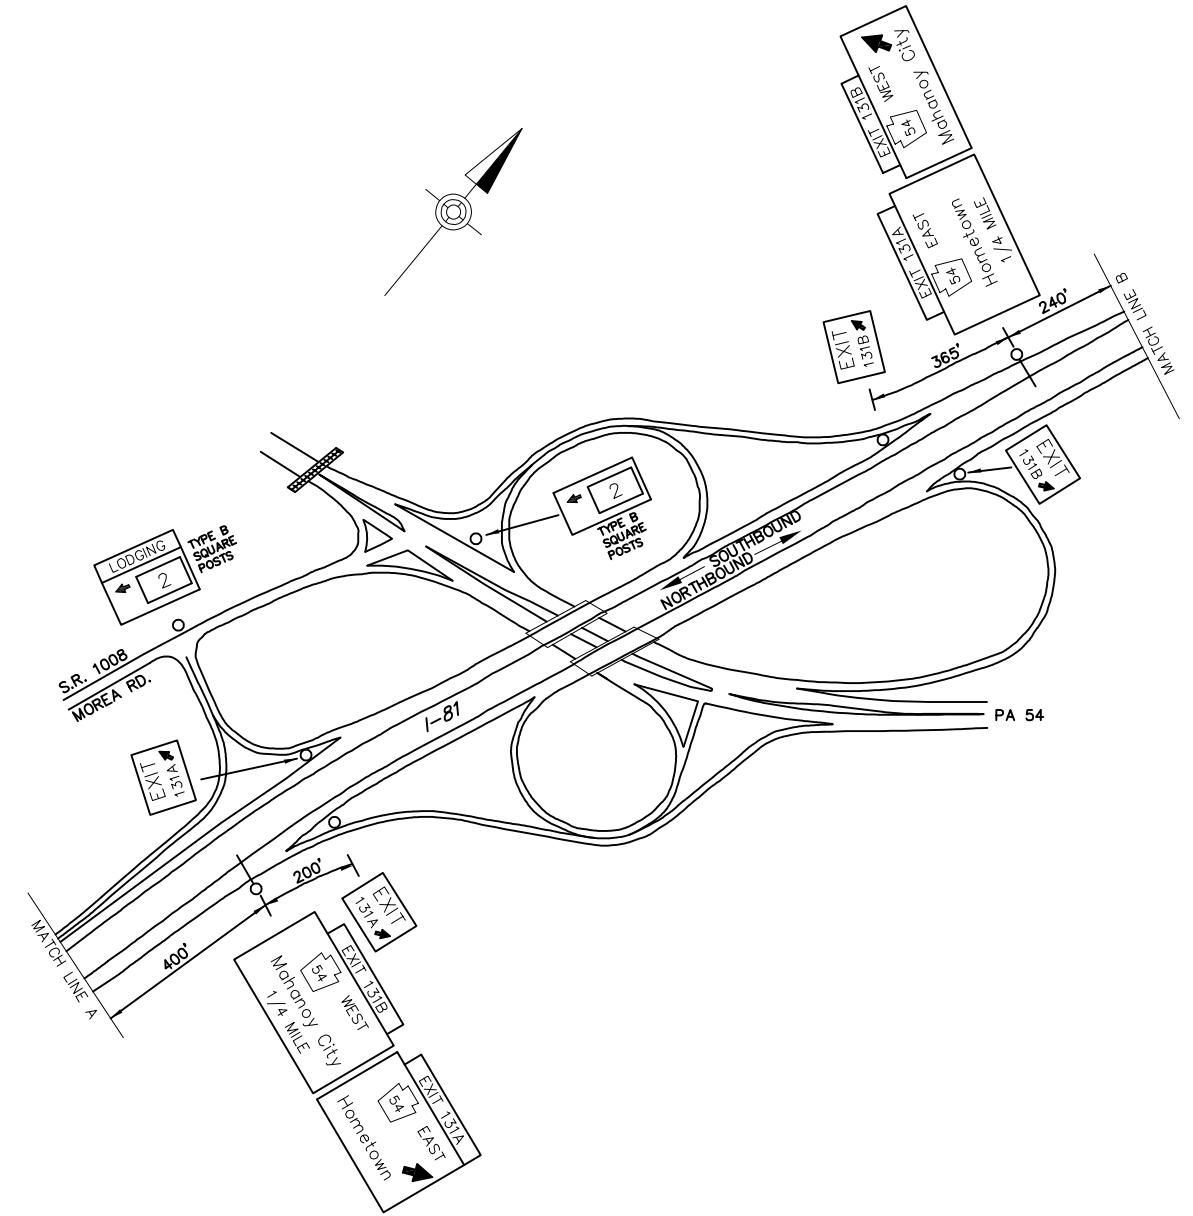


DISTRICT	COUNTY	ROUTE	PROJECT	SHEET
5-0	SCHUYLKILL	I-81	MAHANOY & RYAN TOWNSHIPS	
REVISIONS				

TABULATION OF QUANTITIES		
ITEM	UNIT	QUANTITY
POST MOUNTED SIGNS, TYPE A, LOGO	SQ.FT.	--
POST MOUNTED SIGNS, TYPE B, LOGO	SQ.FT.	--
POST MOUNTED SIGNS, TYPE C, LOGO	SQ.FT.	--
BREAKAWAY SYSTEMS	EACH	--
* STEEL S OR W BEAM POSTS	LBS.	--
LOGO SIGN MOUNTING	EACH	--
REMOVAL OF POST MOUNTED MOTORIST SERVICE SIGNS, TYPES B, C & F	L.S.	--

\* APPROXIMATE QUANTITY FOR INFORMATION ONLY

SYMBOLS	
○	Existing Sign to Remain
△	Existing Sign to be Removed
◻	Existing Sign Reset as Shown
●	NEW SIGN
×	FUTURE SIGN
⊘	Existing Utility Pole

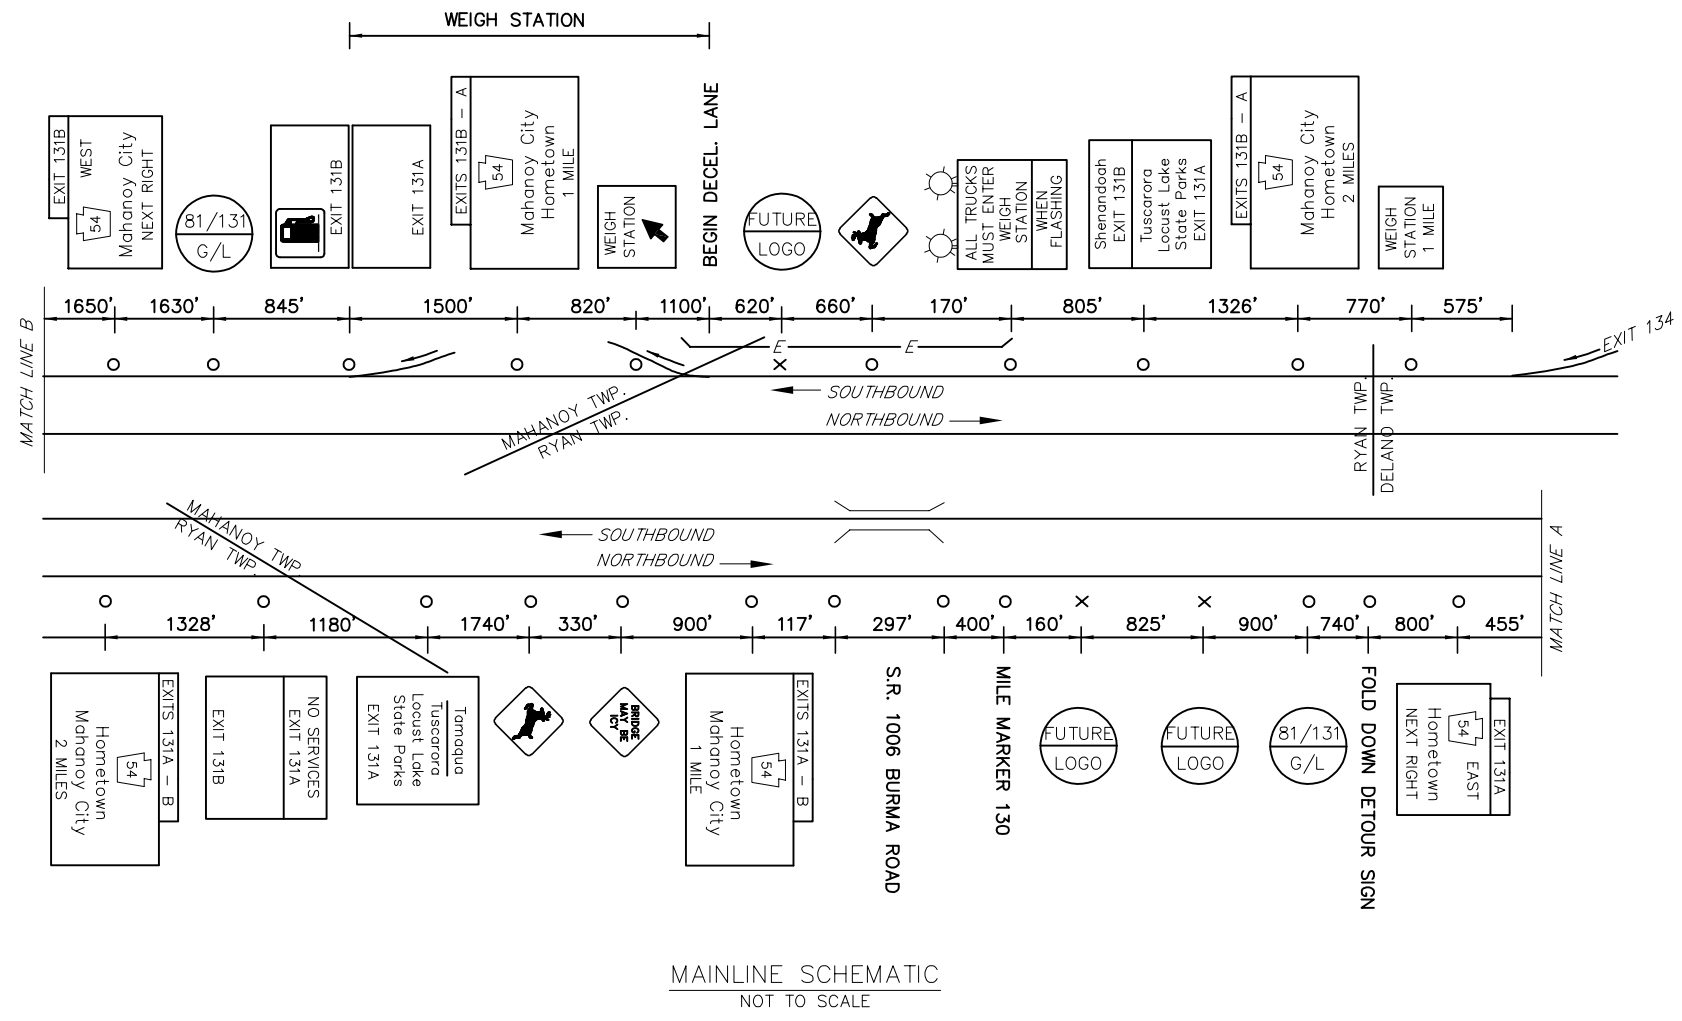

DO NOT CLOSE OR RESTRICT TRAVEL LANES  
BETWEEN 6:00 AM AND 9:00 AM, AND  
BETWEEN 3:00 PM AND 6:00 PM, MONDAY THRU FRIDAY.  
DO NOT WORK DURING HOLIDAY PERIODS.

EXIT 131 SPECIFIC INFORMATION PANEL			
LEGEND	DIRECTION	BUSINESS	LOGO NO.
GAS	NB/SB	CONOCO	3
LODGING	NB/SB	COMFORT INN & SUITES	2



I:\PROJECTS\2015\05\15\0515076-01\MAPS\AS-BUILD\DRAWINGS\PERMITS-DISTRICT 05\SCHUYLKILL - 5510-KK-SKXV-BL-EXT 131 PLAN  
 2015/07/20/08:24:18:00 PM