


File name: \\dawood.cc\Data\Projects\2015\jobs\215076-01\HW\PSE\AS-BUILT DRAWINGS\PennDOT District 08\Cumberland - 21\10-XX SHTXX 181_EXIT 57 PLAN.dwg Layout:HS Jan 18, 2022-10:14am vduong

DISTRICT	COUNTY	ROUTE	PROJECT	SHEET
8-0	CUMBERLAND	I-81		
SILVER SPRING TOWNSHIP				
REVISIONS				

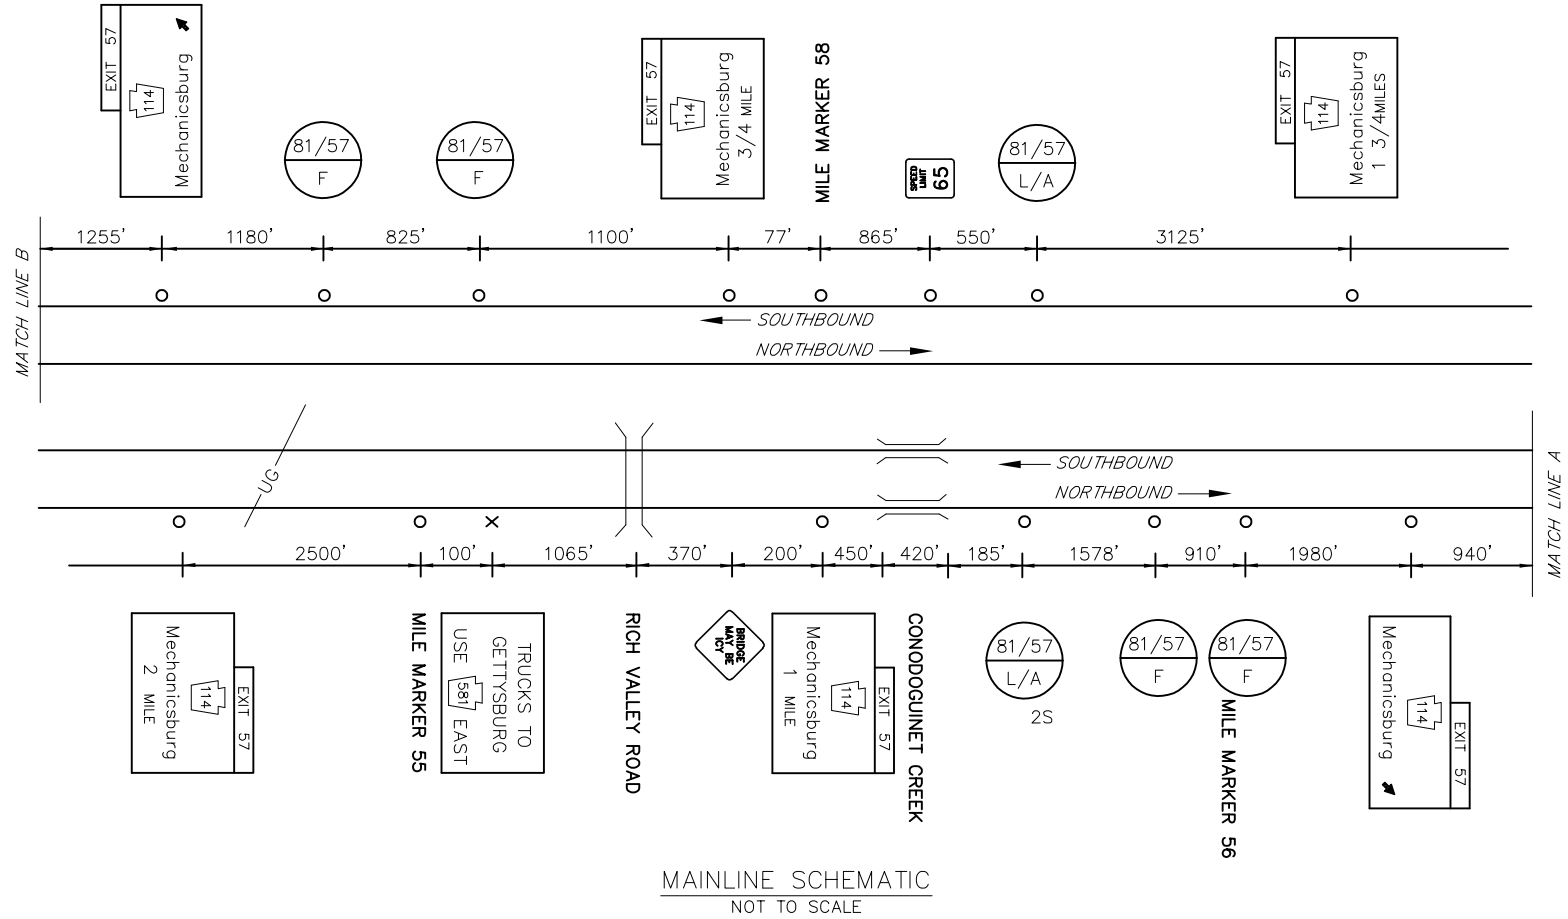


ITEM	UNIT	QUANTITY
POST MOUNTED SIGNS, TYPE A, LOGO	SQ.FT.	-
POST MOUNTED SIGNS, TYPE B, LOGO	SQ.FT.	-
POST MOUNTED SIGNS, TYPE C, LOGO	SQ.FT.	-
BREAKAWAY SYSTEMS	EACH	-
* STEEL S OR W BEAM POSTS	LBS.	-
LOGO SIGN MOUNTING	EACH	-
EXTRUDED PANEL REPLACEMENT	SQ.FT.	-
REMOVAL OF POST MOUNTED MOTORIST SERVICE SIGNS, TYPES B, C & F	L.S.	-

* APPROXIMATE QUANTITY FOR INFORMATION ONLY


○	Existing Sign to Remain
△	Existing Sign to be Removed
□	Existing Sign Reset as Shown
●	NEW SIGN
×	FUTURE SIGN

FREWAY LANE CLOSURES & RESTRICTIONS
 ONLY PERMITTED BETWEEN 9:00 PM AND
 6:00 AM MONDAY THRU FRIDAY.
 DO NOT WORK DURING HOLIDAY PERIODS.

LEGEND	DIRECTION	BUSINESS	LOGO NO.
FOOD	NB/SB	RED ROBIN	2
		TACO BELL	3
		PIZZA HUTT #605160	4
		McDONALD'S	5
		ARBY'S #6793	6
		SHEETZ	9
LODGING	NB/SB	FAIRFIELD INN & SUITES	12
		HOME2SUITES	11
ATTRACTION	NB/SB	RICH VALLEY GOLF	8

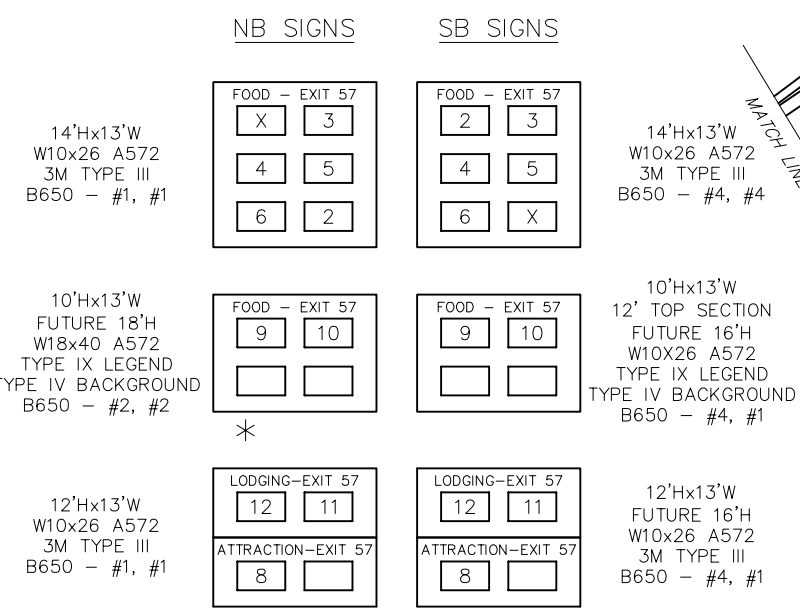

* MILE MARKER 56.0 AND SEGMENT PADDLE ATTACHED TO POST #1

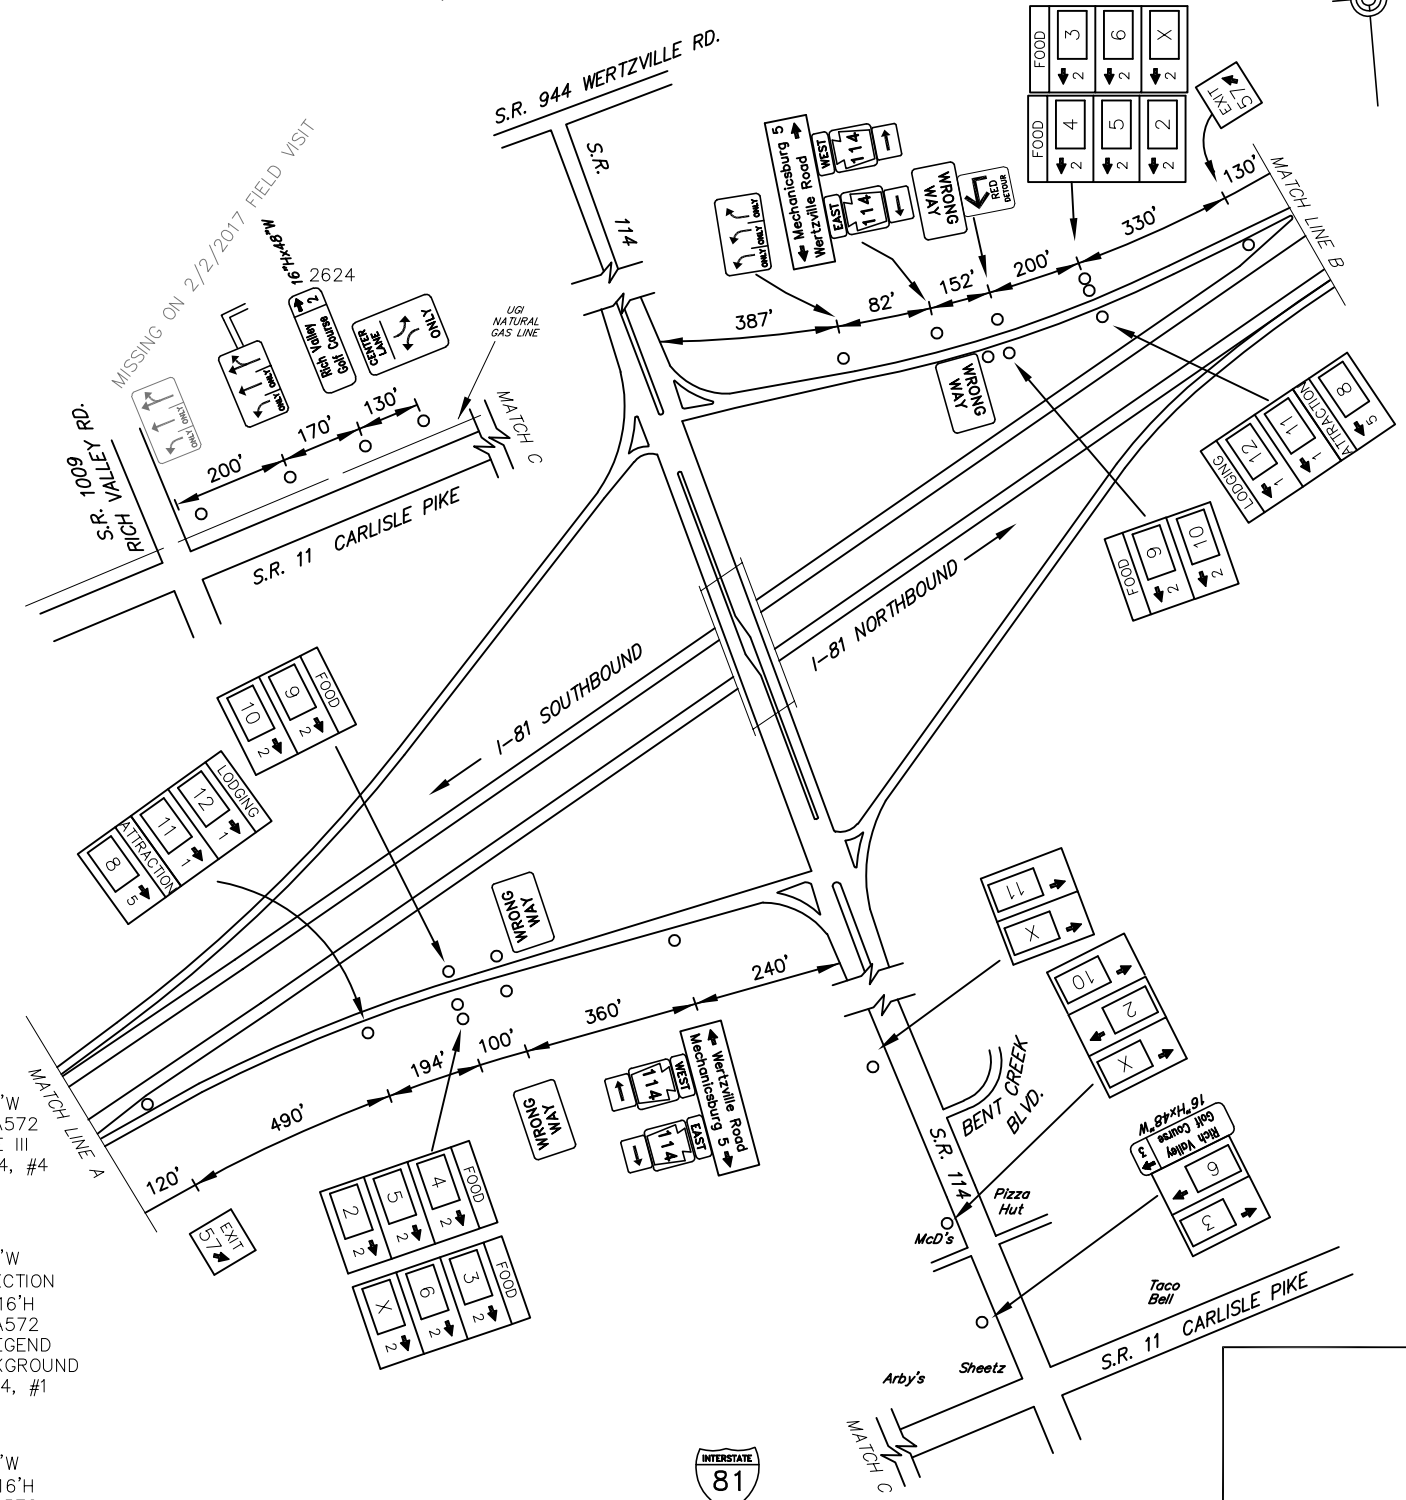

MECHANICSBURG
EXIT 57