

DISTRICT	COUNTY	ROUTE	PROJECT	SHEET
5-0	NORTHAMPTON	PA 33	-	-
PALMER & PLAINFIELD TWP. & STOCKERTOWN BORO.				
REVISIONS				


**SYMBOLS**

- Existing Sign to Remain
- △ Existing Sign to be Removed
- ◻ Existing Sign Reset as Shown
- NEW SIGN
- × FUTURE SIGN
- ⊗ Existing Utility Pole

**TABULATION OF QUANTITIES**

ITEM	UNIT	QUANTITY
POST MOUNTED SIGNS, TYPE A, LOGO	SQ.FT.	-
POST MOUNTED SIGNS, TYPE B, LOGO	SQ.FT.	-
POST MOUNTED SIGNS, TYPE C, LOGO	SQ.FT.	-
BREAKAWAY SYSTEMS	EACH	-
* STEEL S OR W BEAM POSTS	LBS.	-
LOGO SIGN MOUNTING	EACH	-
REMOVAL OF POST MOUNTED MOTORIST SERVICE SIGNS, TYPES A & E	EACH	-
REMOVAL OF POST MOUNTED MOTORIST SERVICE SIGNS, TYPES B, C & F	L.S.	-



\* APPROXIMATE QUANTITY FOR INFORMATION ONLY

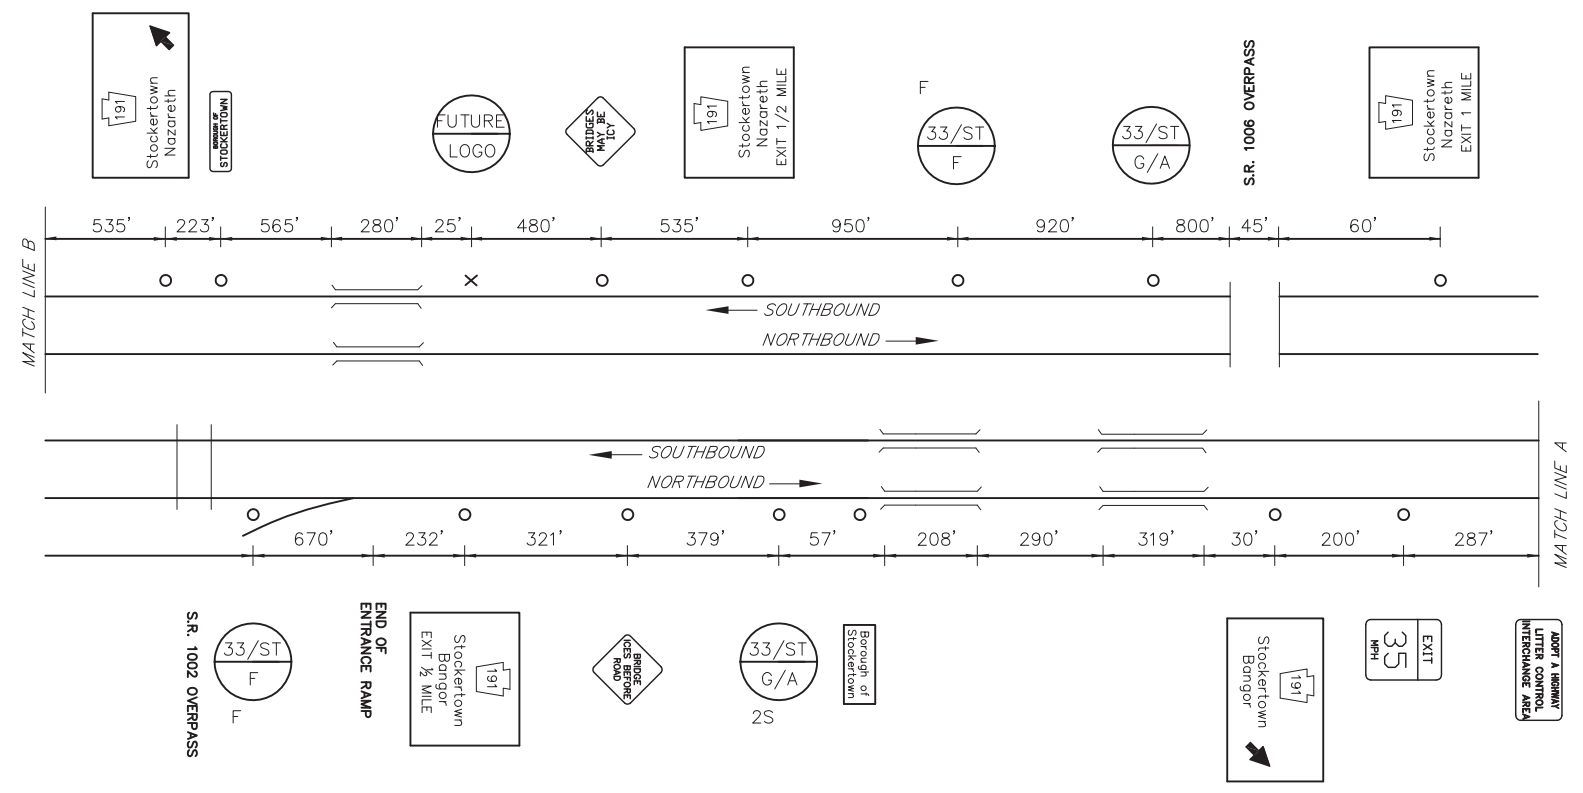

DO NOT CLOSE OR RESTRICT TRAVEL LANES  
BETWEEN 6:00 AM AND 9:00 AM, AND  
BETWEEN 3:00 PM AND 6:00 PM, MONDAY THRU FRIDAY.  
DO NOT WORK DURING HOLIDAY PERIODS.  
DO NOT WORK DURING POCONO RACEWAY EVENT DATES.

**STOCKERTOWN SPECIFIC INFORMATION PANEL**

SIGN NUMBER	LEGEND	BUSINESS	LOGO. NO.
33/ST F NB 33/ST F SB	FOOD	X	X
33/ST G NB 33/ST G SB		VALERO (CAR WASH) SUNOCO	1 2
33/ST A NB 33/ST A SB	ATTRACTION	MARTIN & CO. (EST 1835)	3

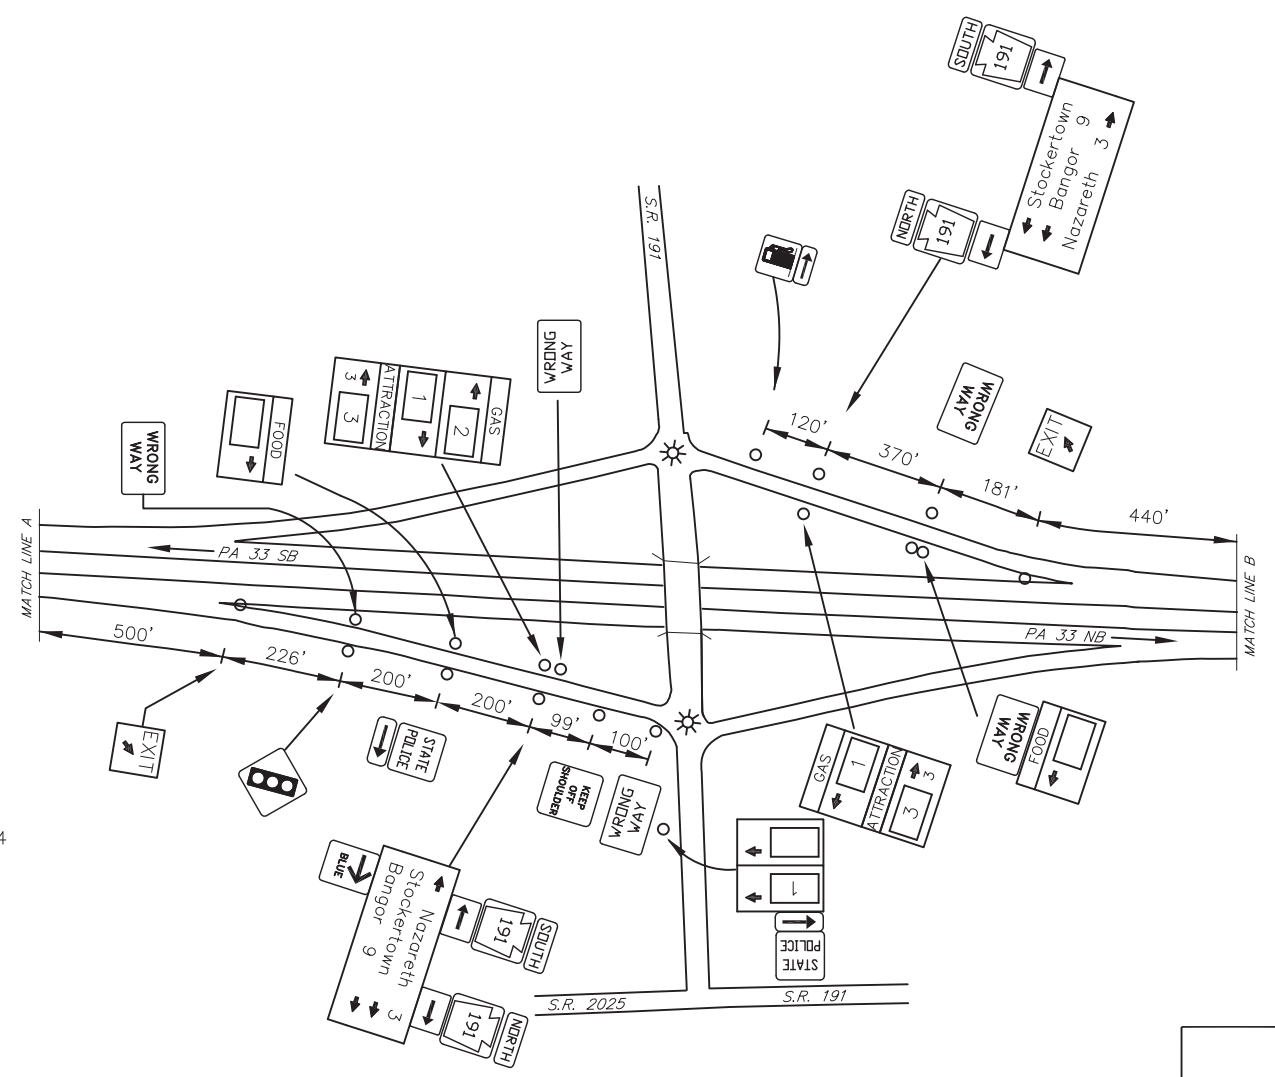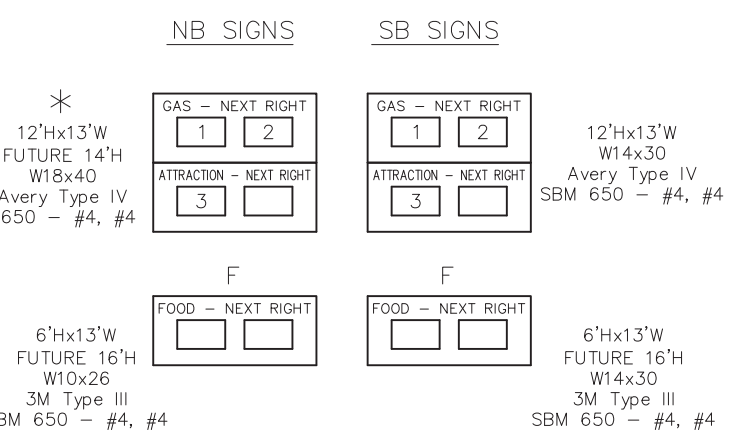

\* RESET BY PENNDOT SPRING 2015  
FROM DESIGNED LOGO INSTALLATION TO  
NEW NON-PTST DESIGNED SIGN POSTS.

**33**  
S.R. 0191  
STOCKERTOWN