
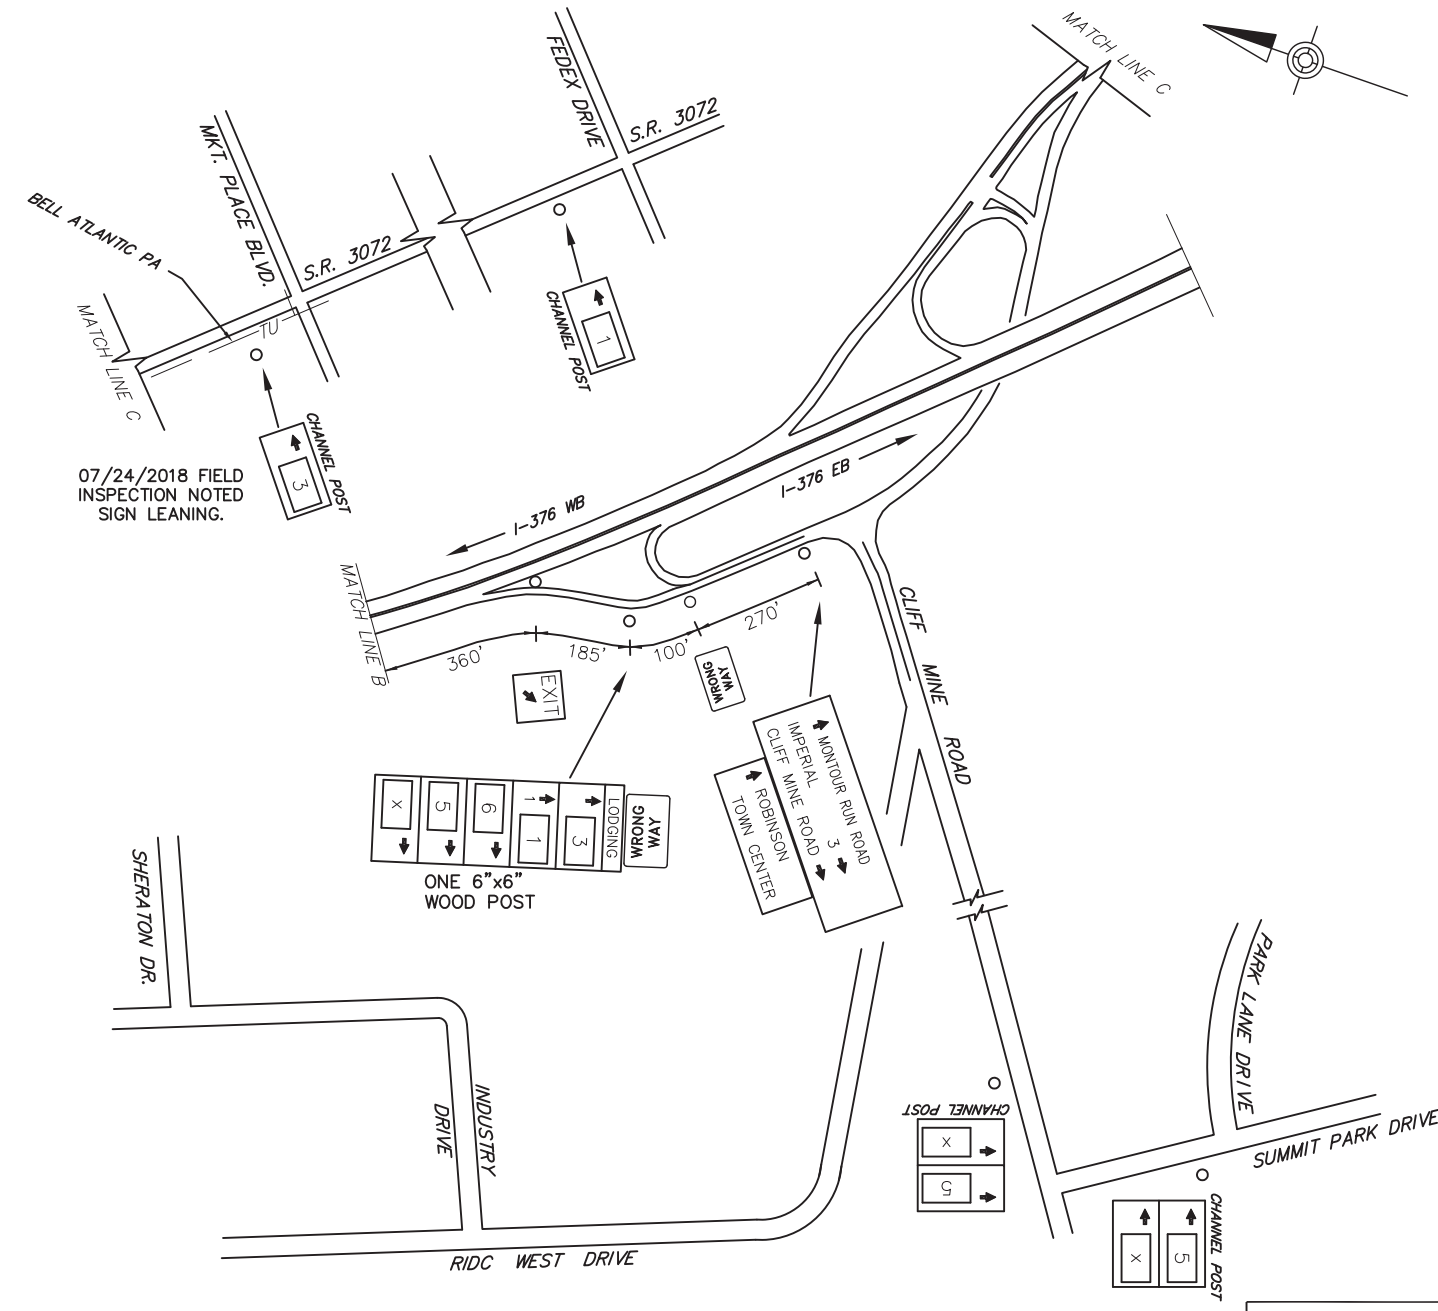


| DISTRICT | COUNTY | ROUTE | PROJECT | SHEET |
|-----------|-----------|-------|----------------------------|-------|
| 11-0 | ALLEGHENY | I-376 | MOON AND FINDLAY TOWNSHIPS | |
| REVISIONS | | | | |
| | | | | |
| | | | | |
| | | | | |

| SYMBOLS | |
|---------|------------------------------|
| ○ | Existing Sign to Remain |
| △ | Existing Sign to be Removed |
| ◻ | Existing Sign Reset as Shown |
| ● | NEW SIGN |
| × | FUTURE SIGN |
| ⊗ | Existing Utility Pole |


| TABULATION OF QUANTITIES | | |
|---|--------|----------|
| ITEM | UNIT | QUANTITY |
| POST MOUNTED SIGNS, TYPE A, LOGO | SQ.FT. | — |
| POST MOUNTED SIGNS, TYPE C, LOGO | SQ.FT. | — |
| BREAKAWAY SYSTEMS | EACH | — |
| * STEEL W BEAM BREAKAWAY POSTS | LBS. | — |
| LOGO SIGN MOUNTING | EACH | — |
| REMOVAL OF POST MOUNTED SERVICE SIGNS, TYPES A & E | EACH | — |
| REMOVAL OF POST MOUNTED SERVICE SIGNS, TYPES B, C & F | L.S. | — |

* APPROXIMATE QUANTITY FOR INFORMATION ONLY

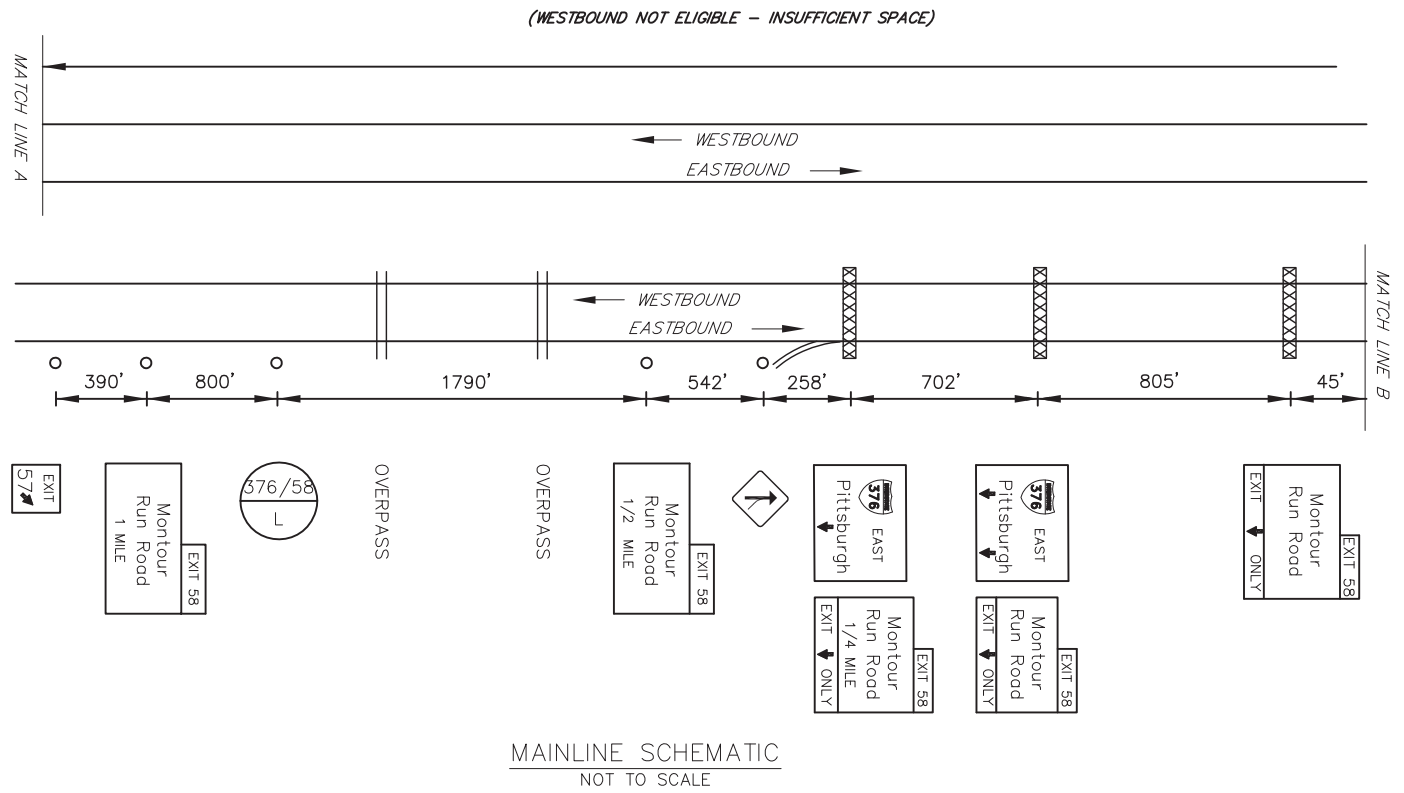

LANE CLOSURES AND LANE RESTRICTIONS
NOT PERMITTED 6:00 AM TO 9:00 AM
AND 3:00 PM TO 6:00 PM MONDAY THRU
THURSDAY, AND NOT PERMITTED ON FRIDAYS.

| EXIT 58 SPECIFIC INFORMATION PANEL | | | |
|------------------------------------|---------|--------------------------|-----------|
| SIGN NUMBER | LEGEND | BUSINESS | LOGO. NO. |
| 376/58 L EB | LODGING | HOMEWOOD SUITES - HILTON | 1 |
| | | DAYS INN | 3 |
| | | MAINSTAY SUITES | 5 |
| | | COMFORT SUITES | 6 |
| | | | |
| | | | |
| | | | |
| | | | |
| | | | |

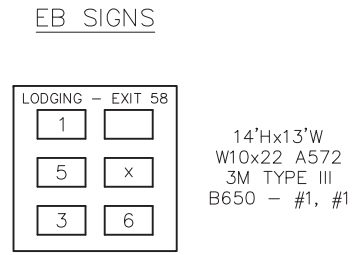

D:\BASE\DESIGN\PROJECTS\AN\W\USE\AS-BUILD\DRAWINGS\PERMITS\DISTRICT 11\ALLEGHENY - 08105-XL-SHTRX 1376_EXIT 58 PLAN August 12/2018 11:53 AM