


DISTRICT	COUNTY	ROUTE	PROJECT	SHEET
4-0	LUZERNE	I-81		
CITY OF WILKES-BARRE PLAINS & WILKES-BARRE TOWNSHIPS REVISIONS				

TABULATION OF QUANTITIES		
ITEM	UNIT	QUANTITY
POST MOUNTED SIGNS, TYPE A, LOGO	SQ.FT.	
POST MOUNTED SIGNS, TYPE B, LOGO	SQ.FT.	
POST MOUNTED SIGNS, TYPE C, LOGO	SQ.FT.	
BREAKAWAY SYSTEMS	EACH	
* STEEL S OR W BEAM POSTS	LBS.	
LOGO SIGN MOUNTING	EACH	
EXTRUDED PANEL REPLACEMENT	SQ.FT.	
REMOVAL OF POST MOUNTED MOTORIST SERVICE SIGNS, TYPES B, C & F	L.S.	



* APPROXIMATE QUANTITY FOR INFORMATION ONLY

SYMBOLS	
○	Existing Sign to Remain
△	Existing Sign to be Removed
◻	Existing Sign Reset as Shown
●	NEW SIGN
×	FUTURE SIGN
⊗	Existing Utility Pole

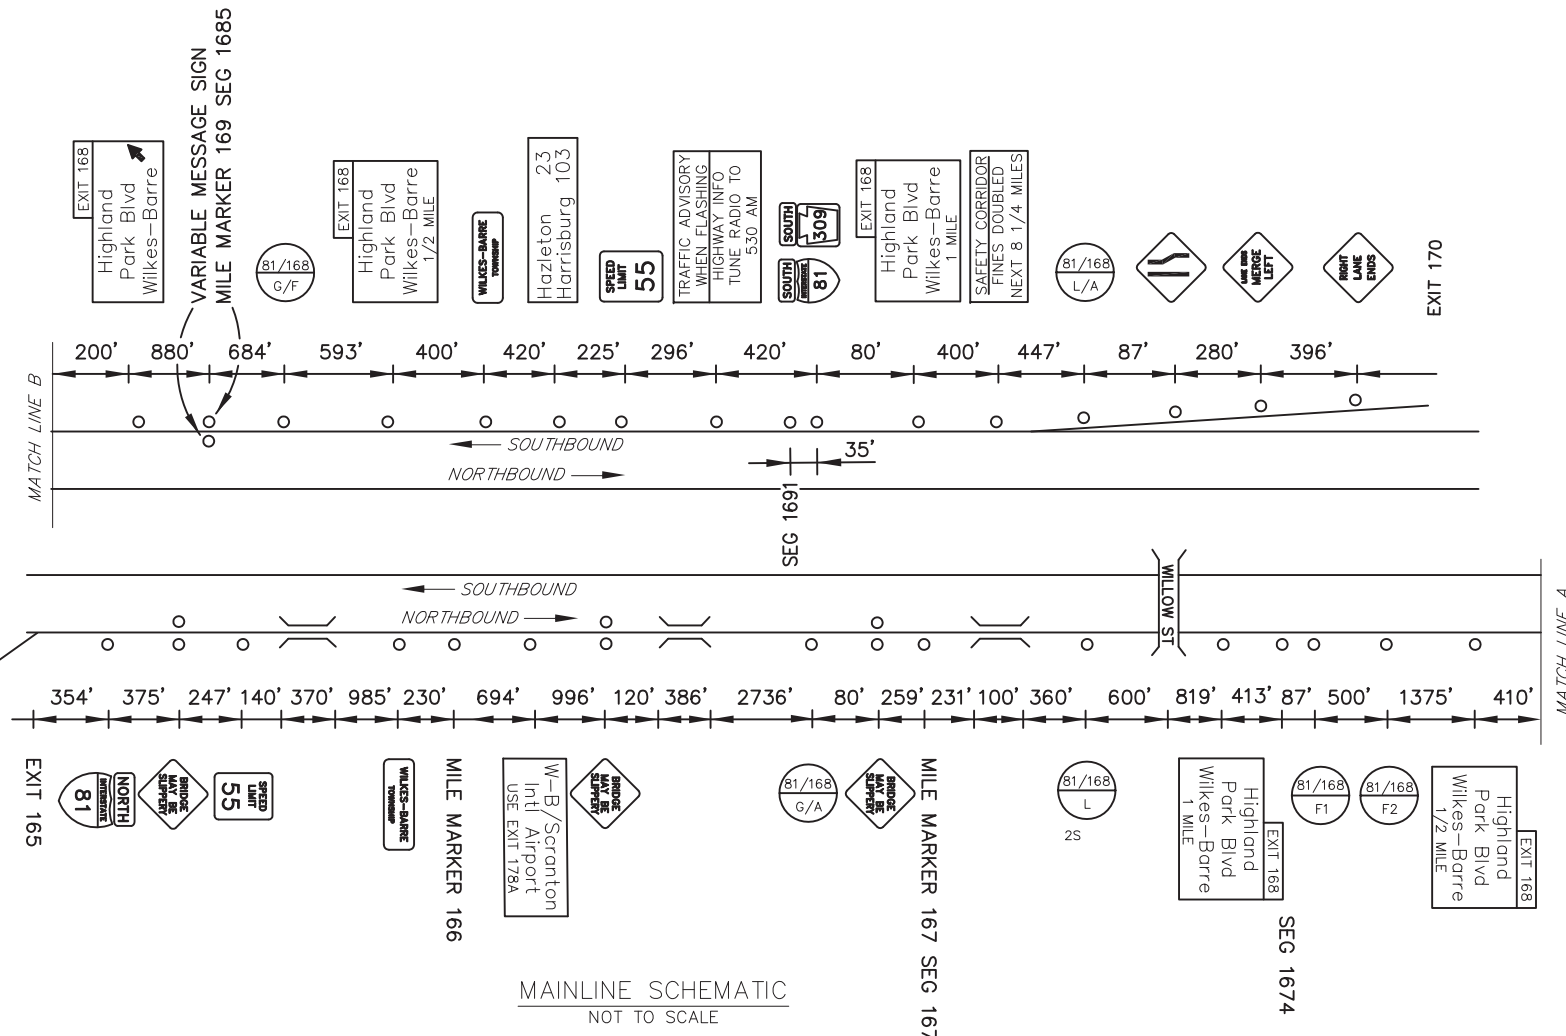

NO LANE CLOSURES BETWEEN
6:00 AM & 9:00 AM AND
3:00 PM & 6:00 PM.
NO WORK PERMITTED DURING
HOLIDAY PERIODS.

EXIT 168 SPECIFIC INFORMATION PANEL			
SIGN NUMBER	LEGEND	BUSINESS	LOGO. NO.
81/168 F NB 81/168 F SB	FOOD	WEGMAN'S MARKET CAFE	2
		GROTTO PIZZA	4
		CHILI'S	9
		APPLEBEE'S	20
		BOB EVANS RESTAURANT	14
		RED ROBIN	15
		WENDY'S	17
		CRACKER BARREL	18
		PANERA BREAD	12
		POPEYES	21
81/168 G NB 81/168 G SB	GAS	SHEETZ	1
81/168 L NB 81/168 L SB	LODGING	BEST WESTERN PLUS	5
		HAMPTON INN & SUITES	19
		HILTON GARDEN INN	8
		COURTYARD - MARRIOTT	6
		MOTEL 6	7
		WOOD SPRING SUITES	22
81/168 A NB	ATTRACTION	WYOMING VALLEY MALL	10
		ARENA HUB PLAZA	11
		MOHEGAN SUN ARENA	16

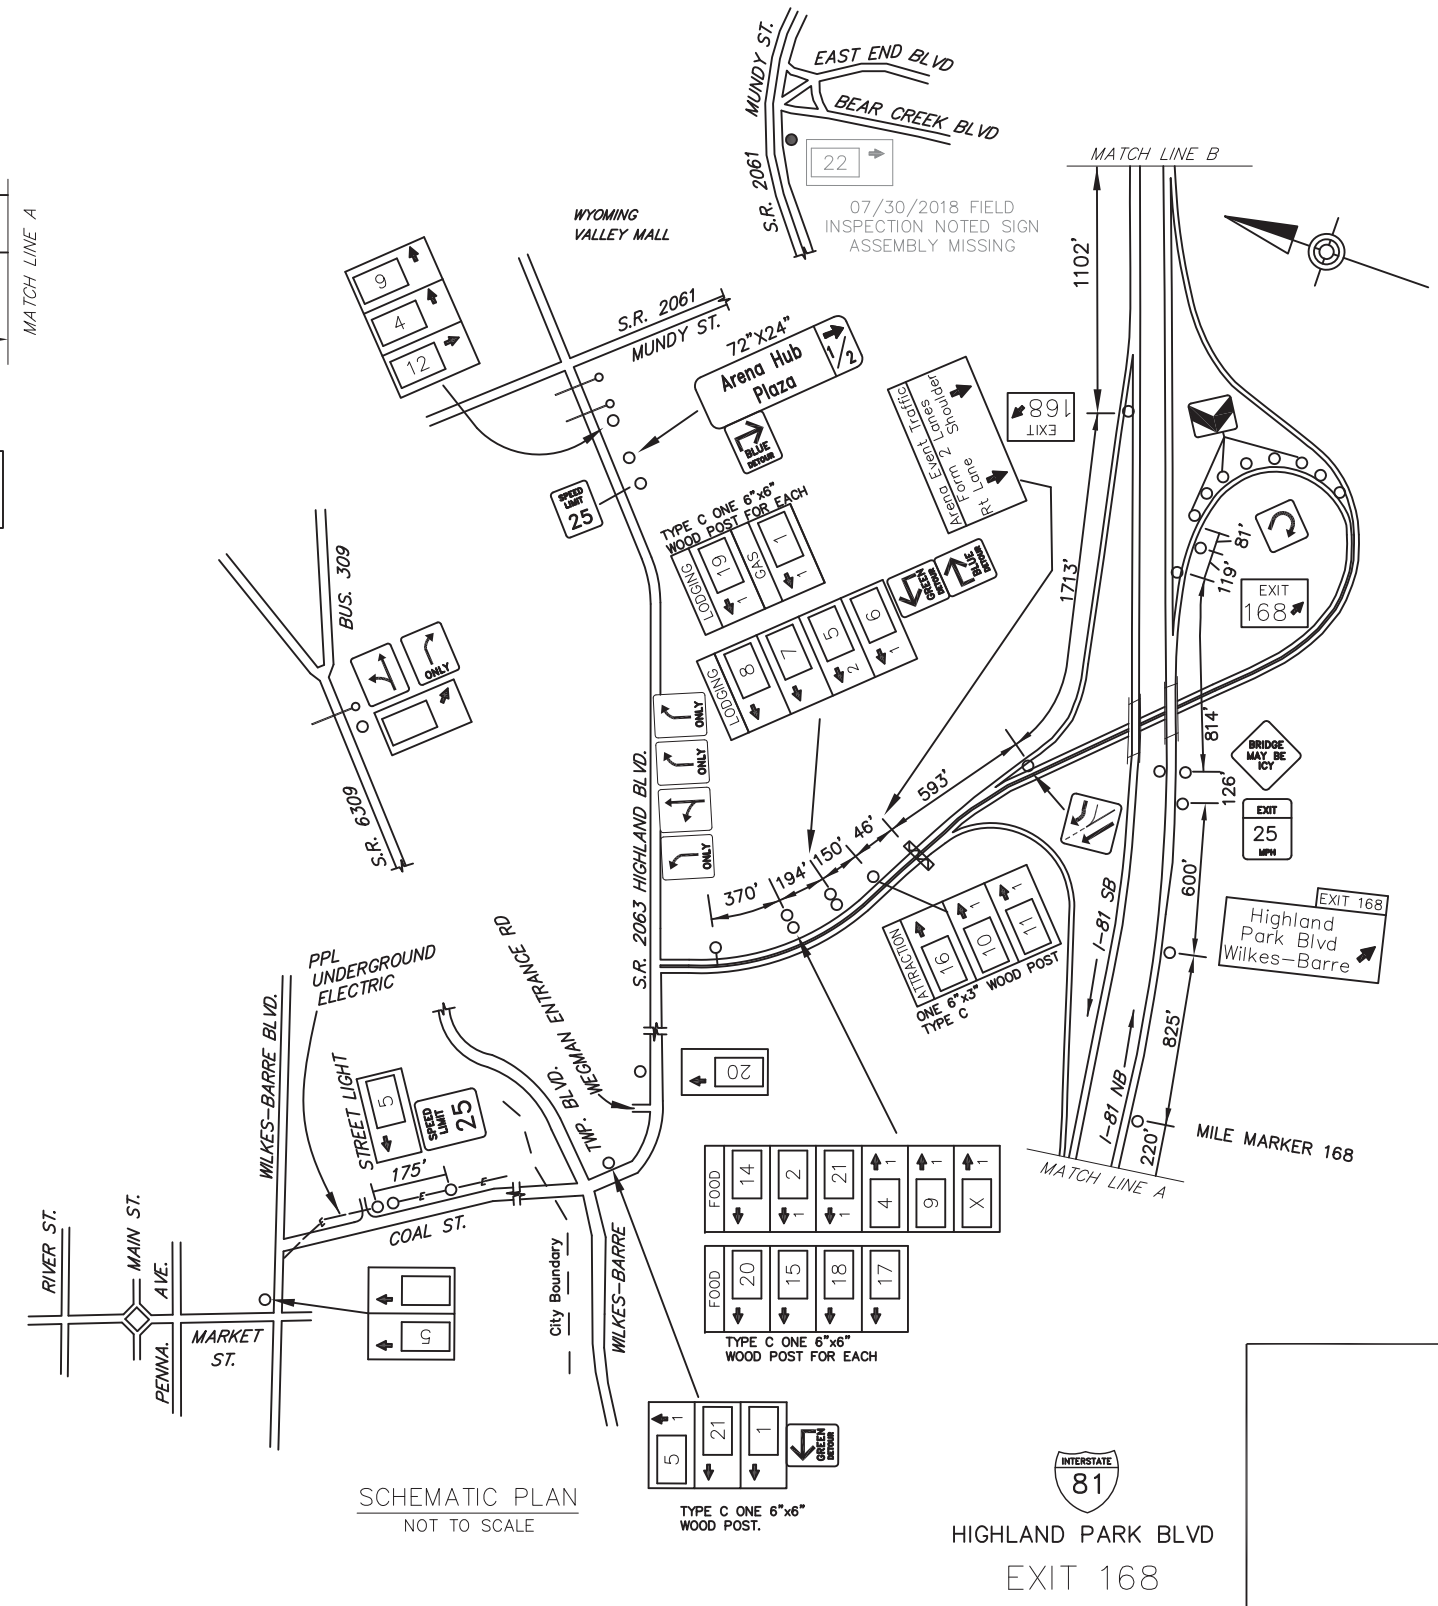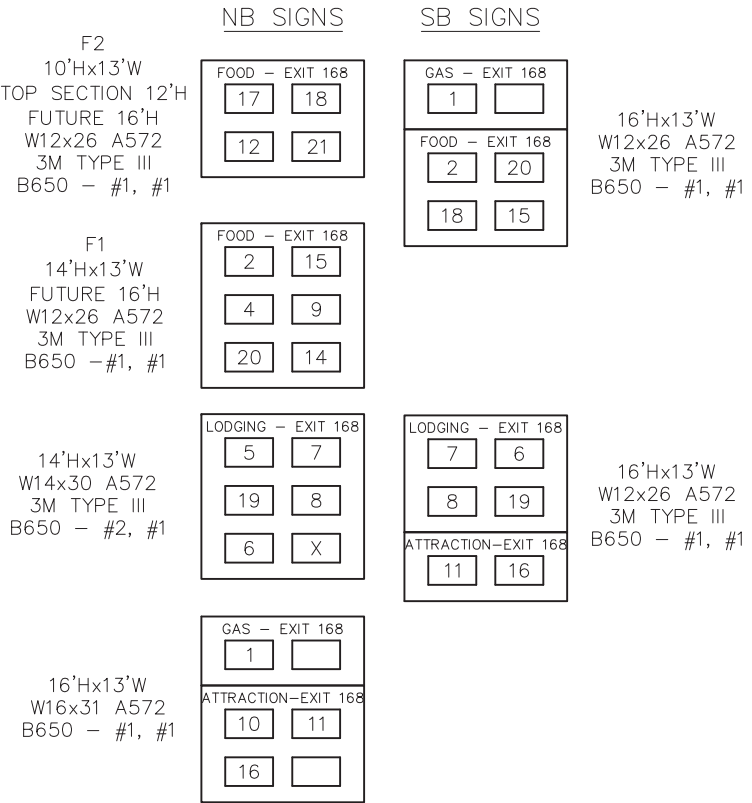

D:\BIDS\BIDDING\2018\4\14\18\WV\WV-045-BUILD 1 DRAWINGS\PERMITS DISTRICT 04\LUZERNE - 4\18\18-KK-SHFX-161-EXIT 168 PLAN August 21/2018 10:52 AM