
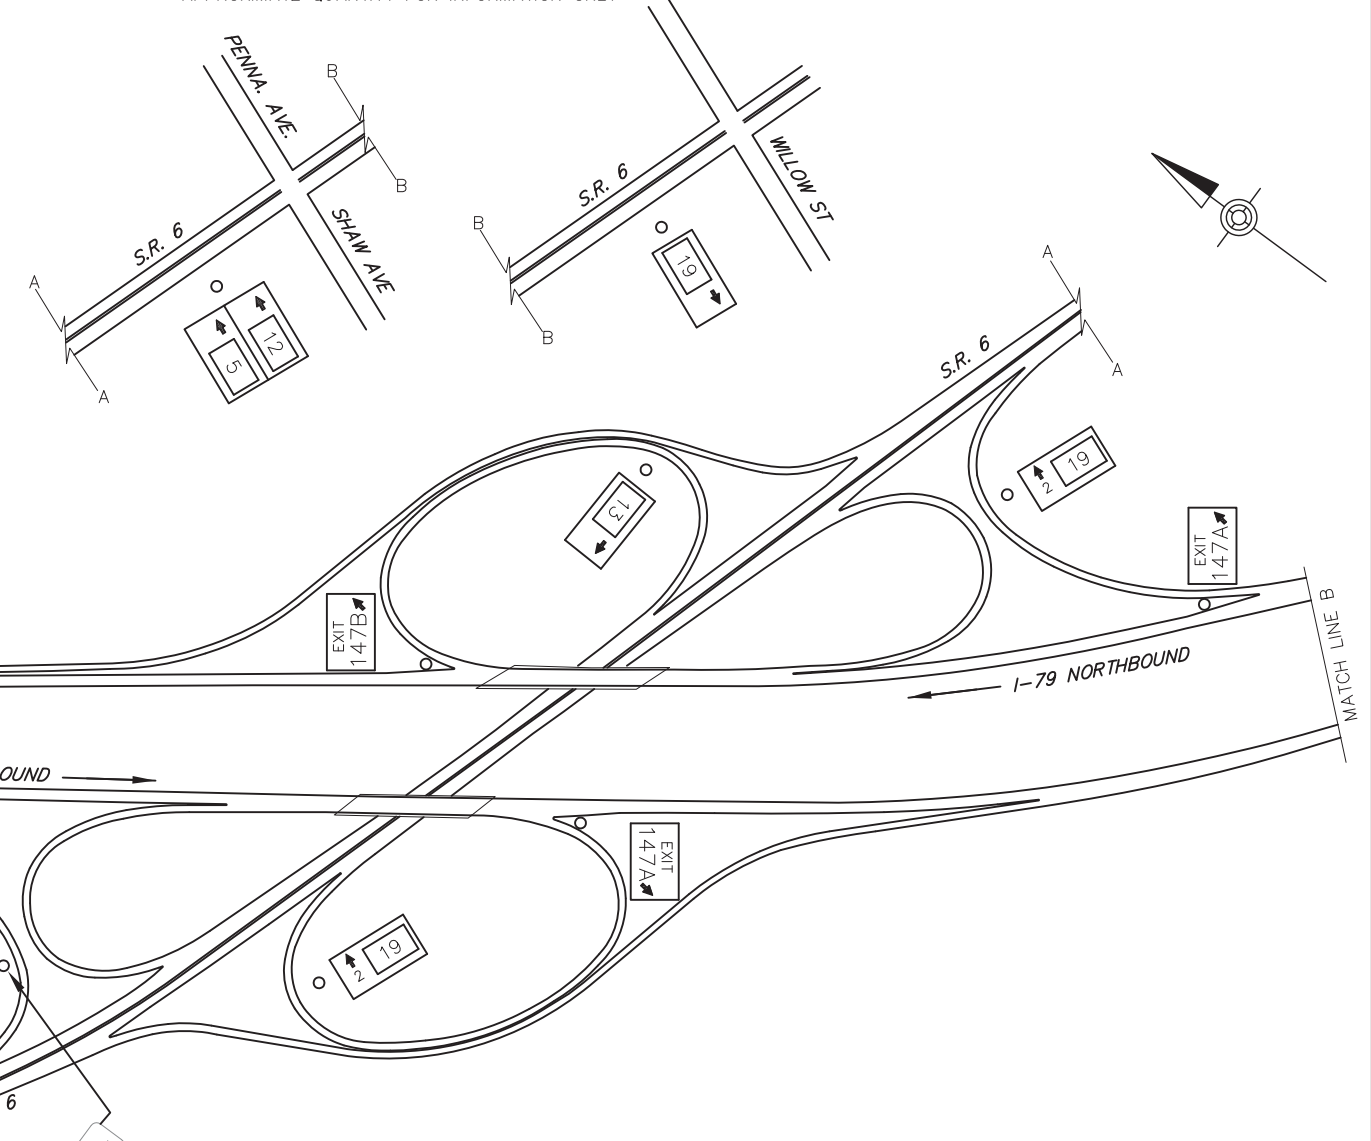


DISTRICT	COUNTY	ROUTE	PROJECT	SHEET
1-0	CRAWFORD	SR 0079		
VERN TOWNSHIP REVISIONS				

TABULATION OF QUANTITIES		
ITEM	UNIT	QUANTITY
POST MOUNTED SIGNS, TYPE A, LOGO	SQ.FT.	
POST MOUNTED SIGNS, TYPE B, LOGO	SQ.FT.	
POST MOUNTED SIGNS, TYPE C, LOGO	SQ.FT.	
BREAKAWAY SYSTEMS	EACH	
* STEEL S OR W BEAM POSTS	LBS.	
LOGO SIGN MOUNTING	EACH	
REMOVAL OF POST MOUNTED MOTORIST SERVICE SIGNS, TYPES A & E	EACH	
REMOVAL OF POST MOUNTED MOTORIST SERVICE SIGNS, TYPES B, C & F	L.S.	

\* APPROXIMATE QUANTITY FOR INFORMATION ONLY


SYMBOLS	
○	Existing Sign to Remain
△	Existing Sign to be Removed
◻	Existing Sign Reset as Shown
●	NEW SIGN
×	FUTURE SIGN
⊗	Existing Utility Pole

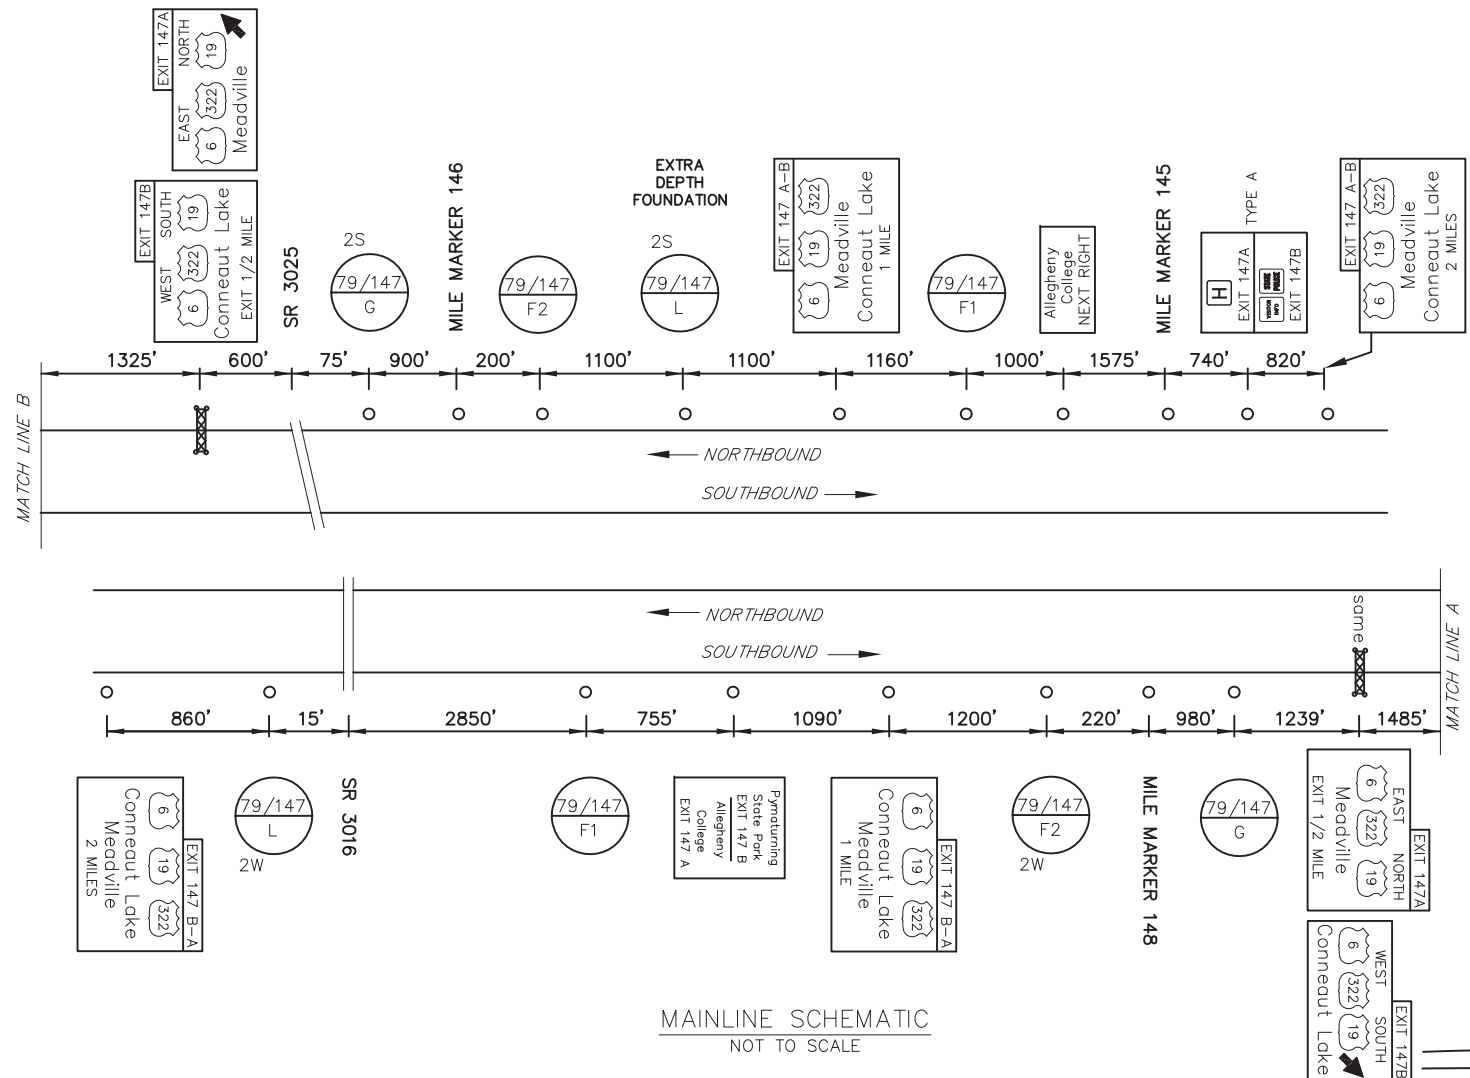

DO NOT CLOSE OR RESTRICT TRAVEL LANES BETWEEN 7:00 AM FRIDAY AND 7:00 AM MONDAY. RE-OPEN CLOSED LANES IF SIGNIFICANT TRAFFIC CONGESTION IS OBSERVED. DO NOT WORK DURING HOLIDAY PERIODS.

EXIT 147 SPECIFIC INFORMATION PANEL			
SIGN NUMBER	LEGEND	BUSINESS	LOGO. NO.
79/147 F NB	FOOD	PERKINS FAMILY RESTAURANT	1
		APPLEBEE'S	4
		ARBY'S	19
		CRACKER BARREL	5
		BURGER KING	10
		HOSS'S FAMILY STEAK & SEA	16
		TIM HORTONS	17
		DQ	18
79/147 F SB	FOOD	RED LOBSTER	2
		MCDONALD'S	3
79/147 L NB	LODGING	DAYS INN	9
		QUALITY INN	6
		HOLIDAY INN EXPRESS	12
		ECONOLODGE	8
		HAMPTON INN	15
79/147 L SB	LODGING		
79/147 G NB	GAS	COUNTRY FAIR CITGO (DIESEL)	7
		SHEETZ (DIESEL)	11
		SHEETZ	13
		GETGO	14
79/147 G SB	GAS		

NB SIGNS		SB SIGNS	
GAS-EXIT 147A	GAS-EXIT 147B	GAS-EXIT 147A	GAS-EXIT 147B
FOOD-EXIT 147A	FOOD-EXIT 147B	FOOD-EXIT 147A	FOOD-EXIT 147B
LODGING-EXIT 147A	LODGING-EXIT 147B	LODGING-EXIT 147A	LODGING-EXIT 147B
FOOD-EXIT 147A	FOOD-EXIT 147B	LODGING-EXIT 147A	LODGING-EXIT 147B

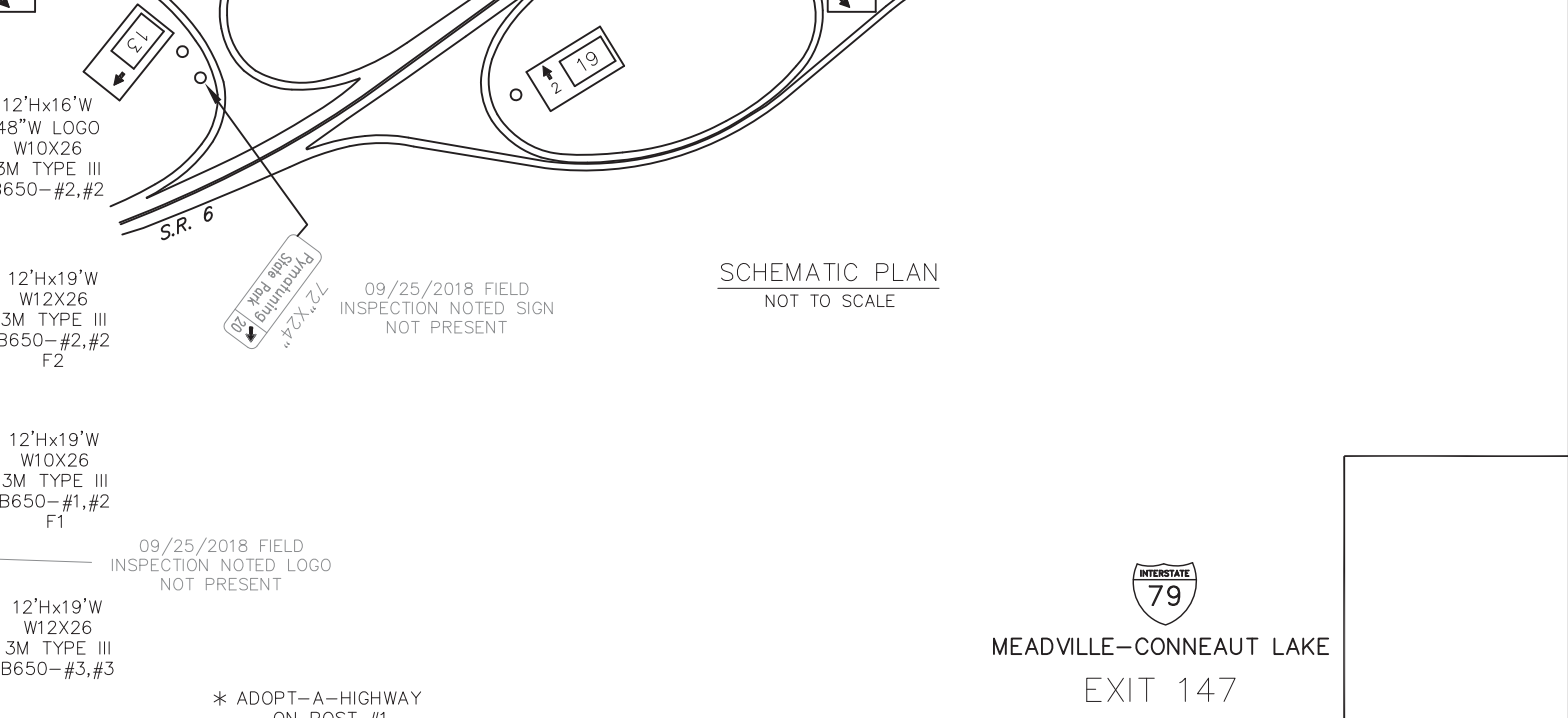

11/15/2018 10:56:57 AM C:\WORK\147\147.DWG - 2018-11-15 10:56:57 AM - 2018-11-15 10:56:57 AM - 2018-11-15 10:56:57 AM - 2018-11-15 10:56:57 AM

