


DISTRICT	COUNTY	ROUTE	PROJECT	SHEET
1-0	ERIE	I-90		
SUMMIT TOWNSHIP				
REVISIONS				

TABULATION OF QUANTITIES		
ITEM	UNIT	QUANTITY
POST MOUNTED SIGNS, TYPE A, LOGO	SQ.FT.	
POST MOUNTED SIGNS, TYPE B, LOGO	SQ.FT.	
POST MOUNTED SIGNS, TYPE C, LOGO	SQ.FT.	
BREAKAWAY SYSTEMS	EACH	
* STEEL S OR W BEAM POSTS	LBS.	
LOGO SIGN MOUNTING	EACH	
FLAT SHEET PANEL REPLACEMENT	SQ. FT.	
EXTRUDED PANEL REPLACEMENT	SQ. FT.	
REMOVAL OF POST MOUNTED MOTORIST SERVICE SIGNS, TYPES B, C & F	L.S.	

* APPROXIMATE QUANTITY FOR INFORMATION ONLY

SYMBOLS

- Existing Sign to Remain
- △ Existing Sign to be Removed
- Existing Sign Reset as Shown
- NEW SIGN
- × FUTURE SIGN
- ∅ Existing Utility Pole

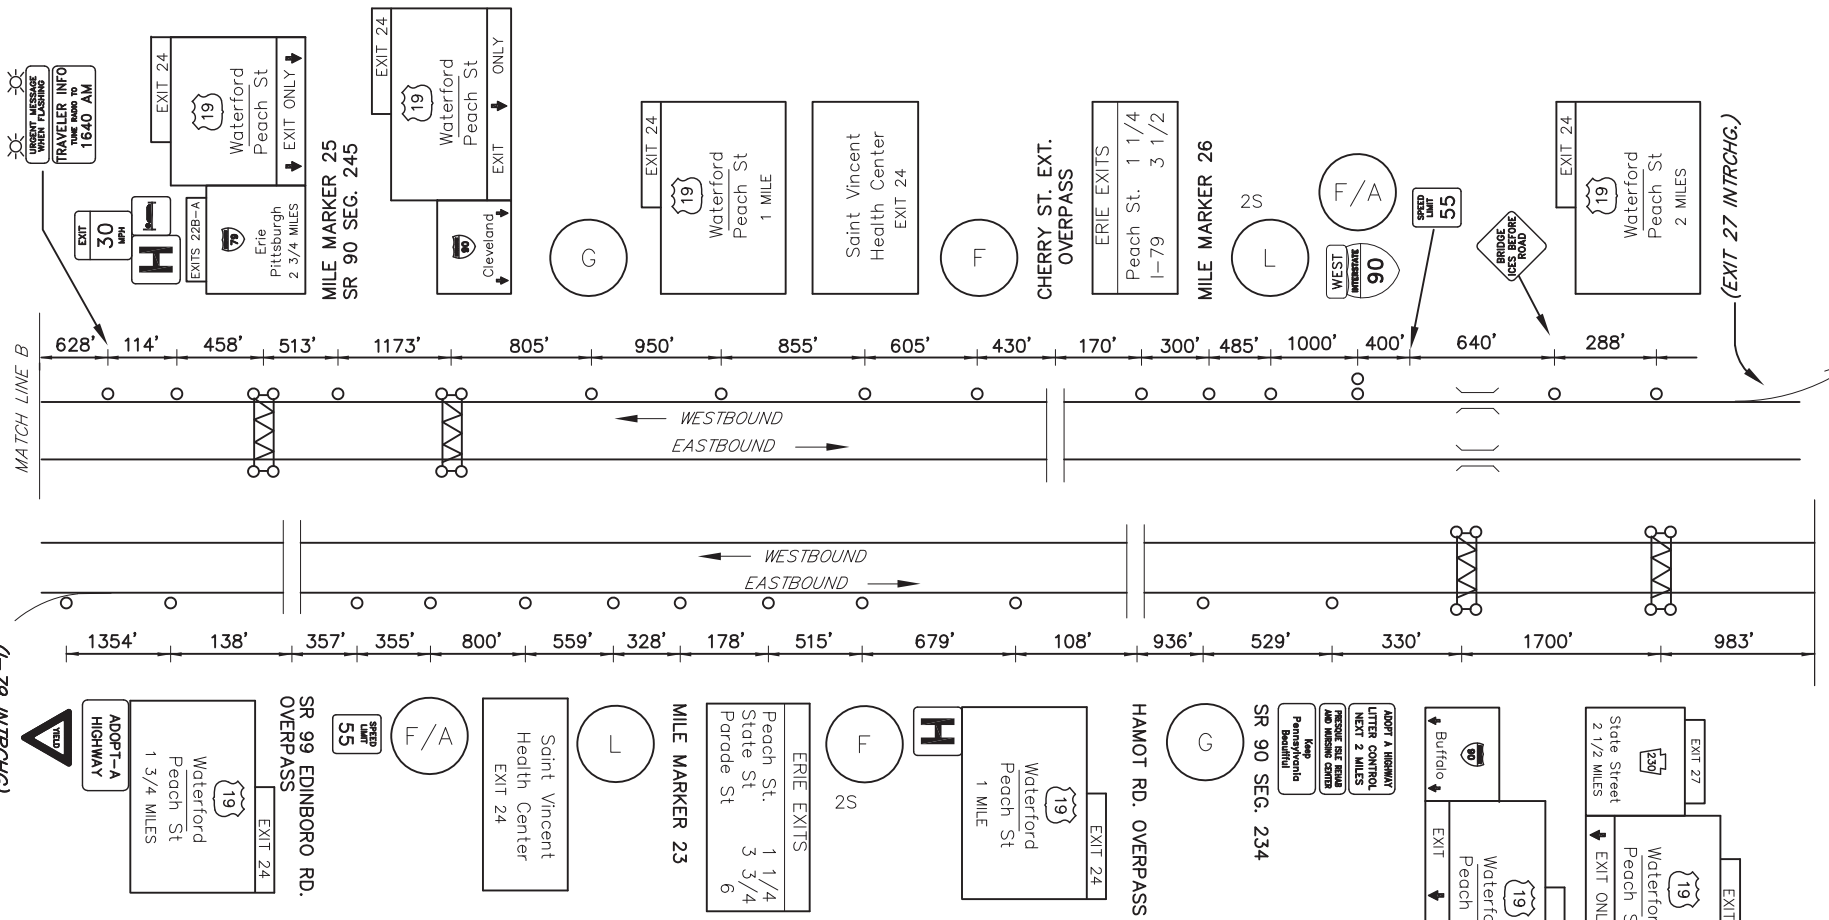

DO NOT CLOSE OR RESTRICT TRAVEL LANES BETWEEN 7:00 AM FRIDAY AND 7:00 AM MONDAY. RE-OPEN CLOSED LANES IF SIGNIFICANT TRAFFIC CONGESTION IS OBSERVED. DO NOT WORK DURING HOLIDAY PERIODS.

MAINLINE SCHEMATIC
NOT TO SCALE

EXIT 24 SPECIFIC INFORMATION PANEL			
LEGEND	DIRECTION	BUSINESS	LOGO NO.
GAS	EB/WB	COUNTRY FAIR GITGO (DIESEL)	10
		SHELL (DIESEL)	15
		DELTA SONIC (CAR WASH)	22
		GETGO	27
FOOD	EB/WB	BURGER KING	2
		APPLEBEE'S	3
		CRACKER BARREL	9
		QUAKER STEAK & LUBE	17
		HOOCH & BLOTTO'S	23
		EAT'N PARK (24 HRS)	25
	EB	BOB EVENS RESTAURANT	6
		GOLDEN CORRAL	24
	WB	STEAK'N SHAKE	4
		EB/WB	COUNTRY INN AND SUITES
	SOLSTICE INN		14
	HOLIDAY INN EXPRESS		21
COMFORT INN	7		
RESIDENCE INN - MARRIOTT	13		
HILTON GARDEN INN	19		
WB	COURTYARD BY MARRIOTT	20	
	EB/WB	SPLASH LAGOON	18
MILLCREEK MALL		28	

EB SIGNS

10'Hx19'W
12' TOP SECTION
FUTURE 12'H
W12x26 A572
3M TYPE III
B650 - #2, #2

10'Hx19'W
W8x21 A572
B525 - #2, #2

14'Hx13'W
W12x26
B650 - #2, #2

12'Hx19'W
W12x26 A572
3M TYPE III
B650 - #2, #3


WB SIGNS

10'Hx19'W
12' TOP SECTION
FUTURE 12'H
W12x26 A572
3M TYPE III
B650 - #2, #2

14'Hx13'W
W10x22
B650 - #1, #1

14'Hx13'W
W14x30
3M TYPE III
B650 - #1, #1

12'Hx19'W
W14x30 A572
3M TYPE III
B650 - #2, #3

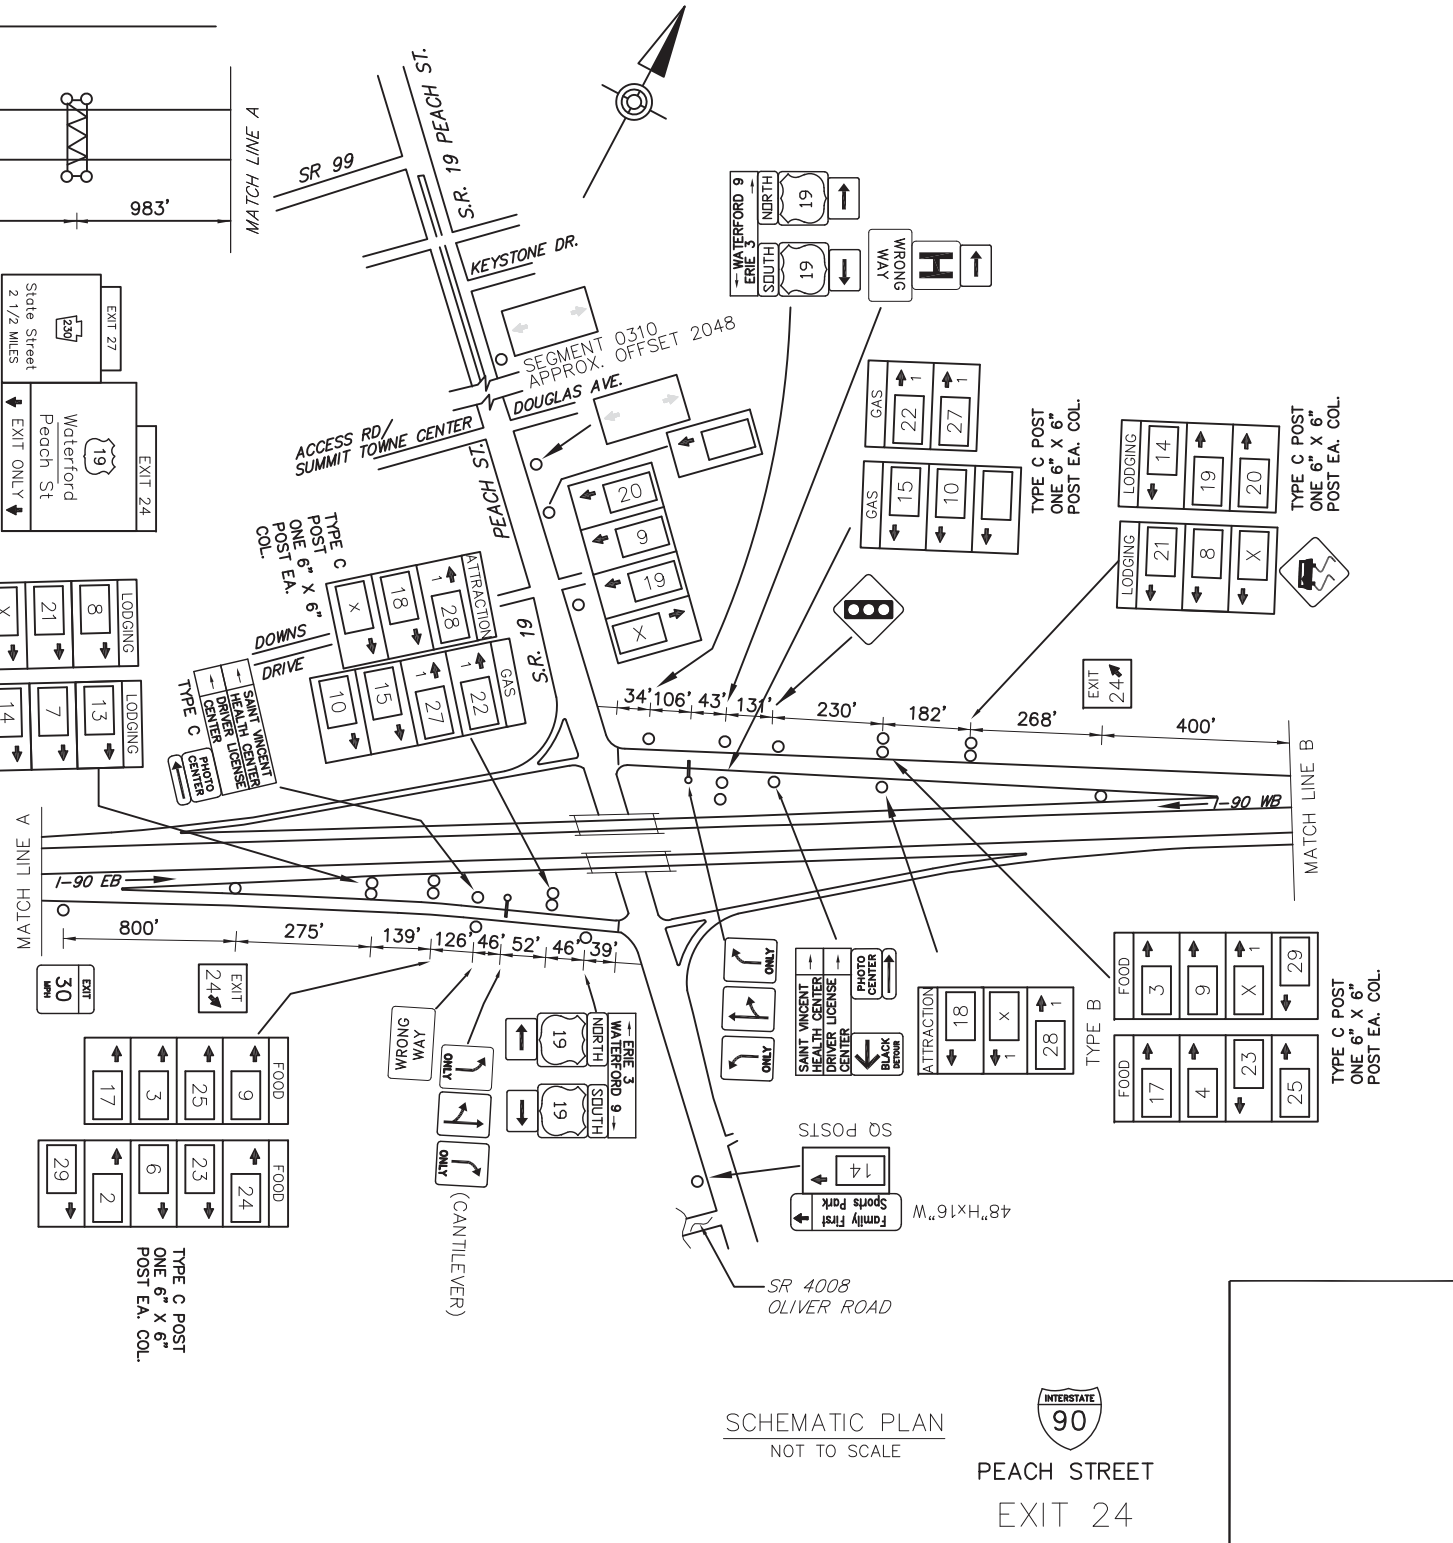

SCHEMATIC PLAN
NOT TO SCALE



\\S:\PROJ\90\4008\PROJECTS\2015\BBS\201507-01\DWG\PEACH-190_EXIT_24_PLAN.dwg 2/27/2015 4:46 PM