


DISTRICT	COUNTY	ROUTE	PROJECT	SHEET
5-0	CARBON	I-80		
KIDDER TOWNSHIP REVISIONS				

**SYMBOLS**


- Existing Sign to Remain
- △ Existing Sign to be Removed
- Existing Sign Reset as Shown
- NEW SIGN
- × FUTURE SIGN

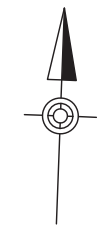

**TABULATION OF QUANTITIES**

ITEM	UNIT	QUANTITY
POST MOUNTED SIGNS, TYPE A, LOGO	SQ.FT.	-
POST MOUNTED SIGNS, TYPE B, LOGO	SQ.FT.	-
POST MOUNTED SIGNS, TYPE C, LOGO	SQ.FT.	-
BREAKAWAY SYSTEMS	EACH	-
* STEEL S OR W BEAM POSTS	LBS.	-
LOGO SIGN MOUNTING	EACH	-
RESET POST MOUNTED SIGNS, TYPE A, LOGO	EACH	-
REMOVAL OF POST MOUNTED MOTORIST SERVICE SIGNS, TYPES B, C & F	L.S.	-

\* APPROXIMATE QUANTITY FOR INFORMATION ONLY

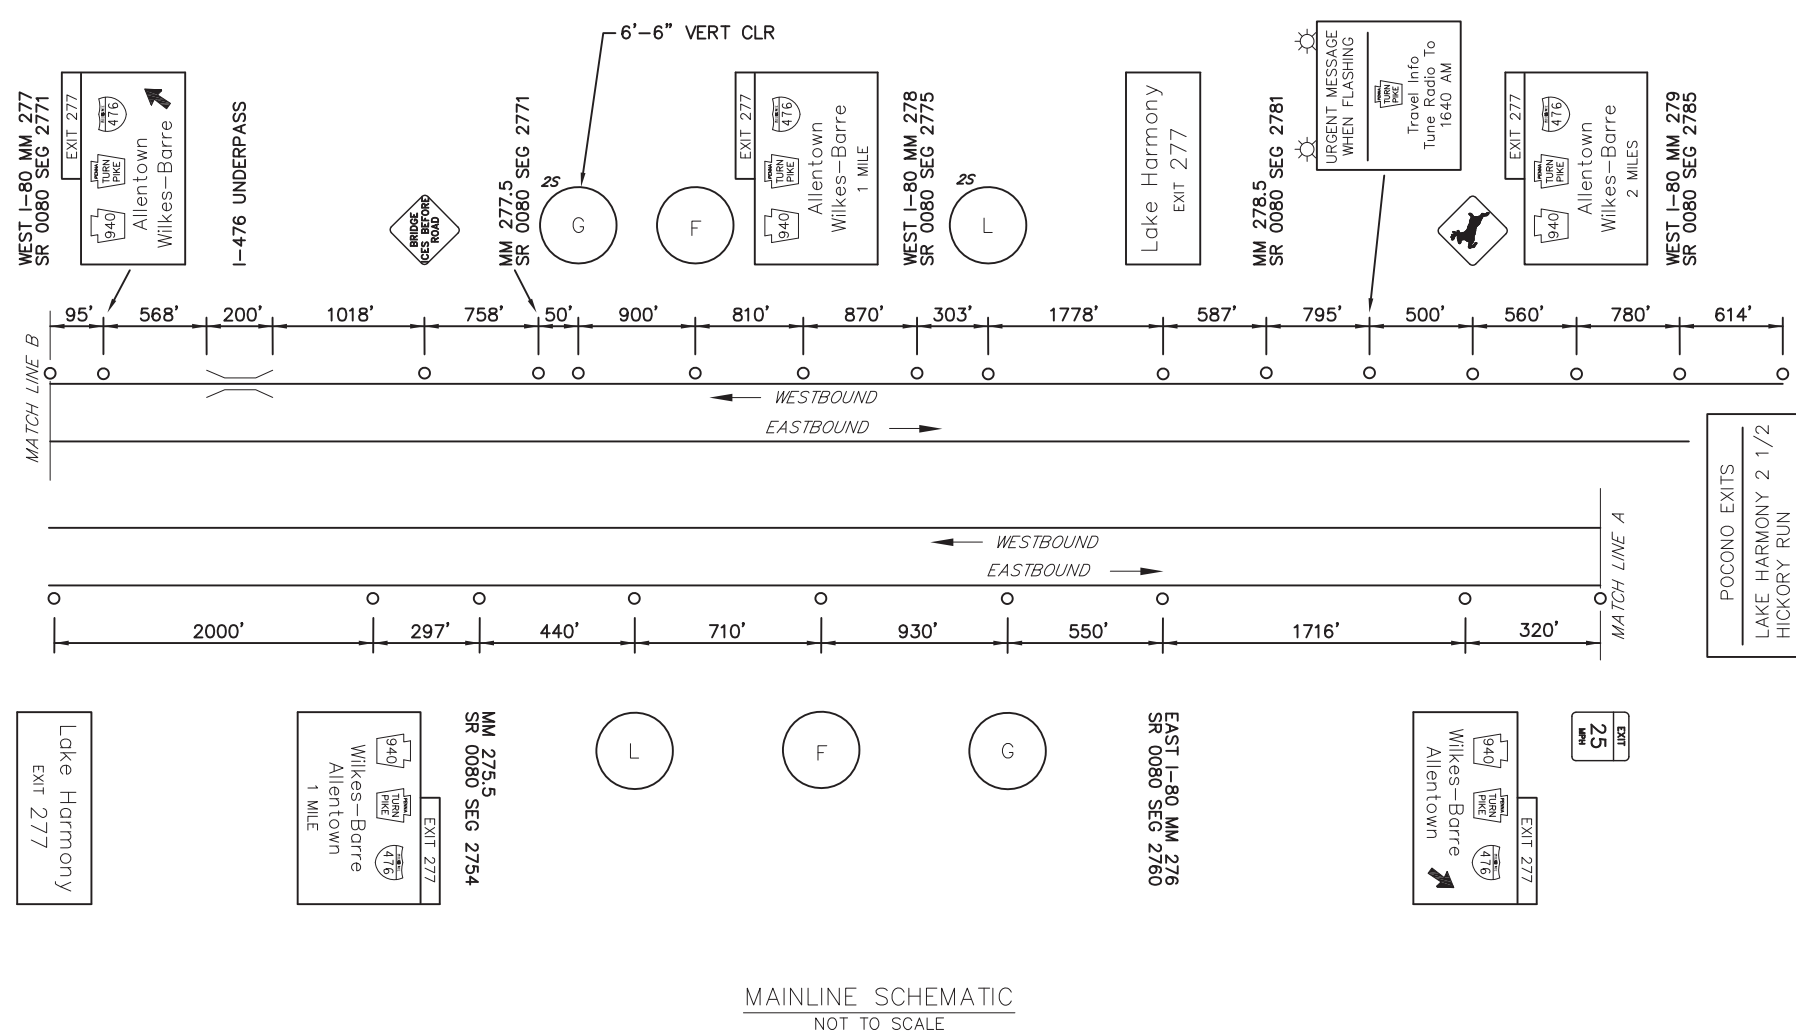

**LEGEND**



2S - GUIDE RAIL

DO NOT CLOSE OR RESTRICT TRAVEL LANES BETWEEN 6:00 AM AND 9:00 AM, AND BETWEEN 3:00 PM AND 6:00 PM, MONDAY THRU FRIDAY. DO NOT WORK DURING HOLIDAY PERIODS.

NO WORK PERMITTED ON POCONO RACEWAY EVENT DATES.

**EXIT 277 SPECIFIC INFORMATION PANEL**

LEGEND	DIRECTION	BUSINESS	LOGO NO.
GAS	EB/WB	WAWA	13
FOOD	EB/WB	McDONALD'S	2
		BURGER KING	11
		THE HANGOUT RESTAURANT AND BAR	1
LDOGING	EB/WB	HOLIDAY INN EXPRESS & SUITES	3
		COMFORT INN	4
		POCONO RESORTS	8
		ECONO LODGE INN & SUITES	9

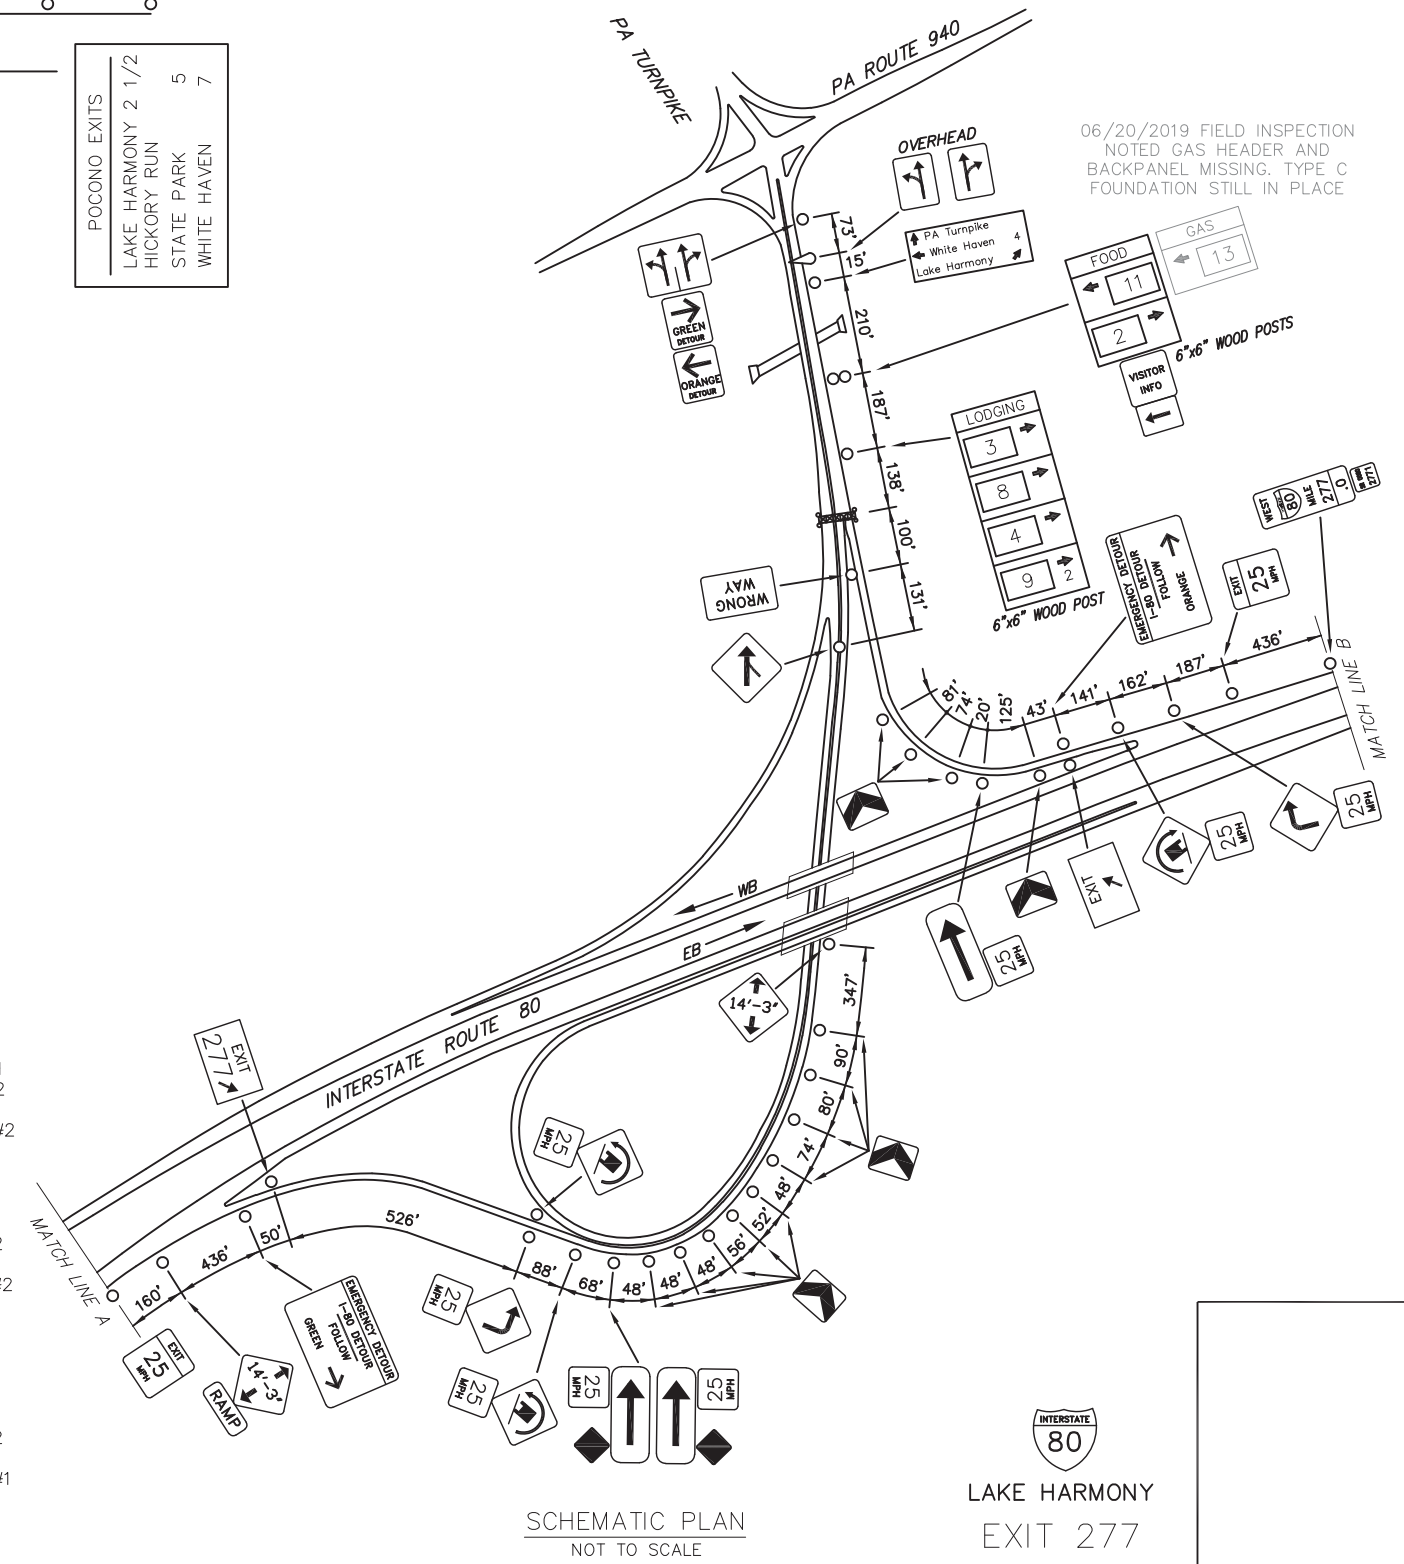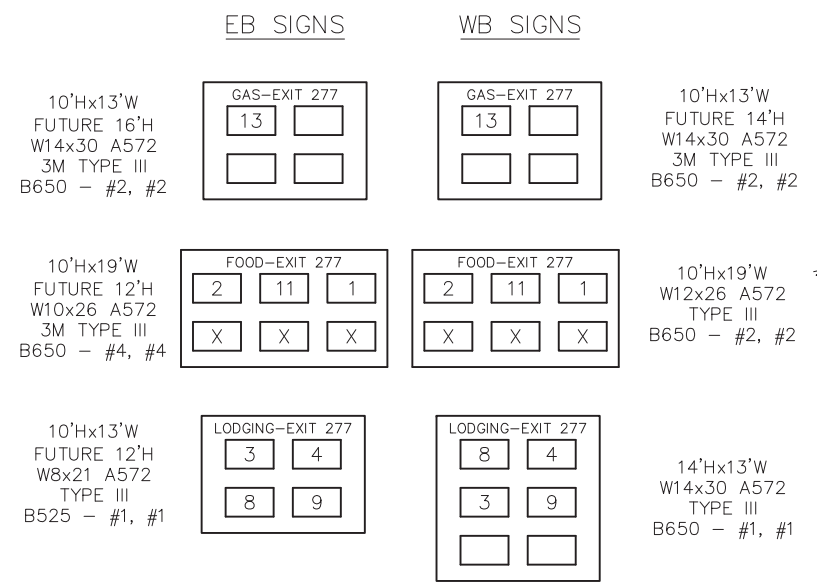

I:\PROJECTS\2019\PROJECTS\0515076-01\MAPS\AS-BUILD\DRAWINGS\PERMITS\DISTRICT 05\CARBON - 1310-XX-SHTXX-HBL-EXIT 277  
 06/21/2019 2:00 PM